



6/23/16

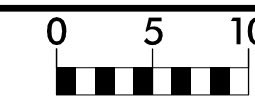

PROJ. REFERENCE NO.
R-4707

SHEET NO.
X-98

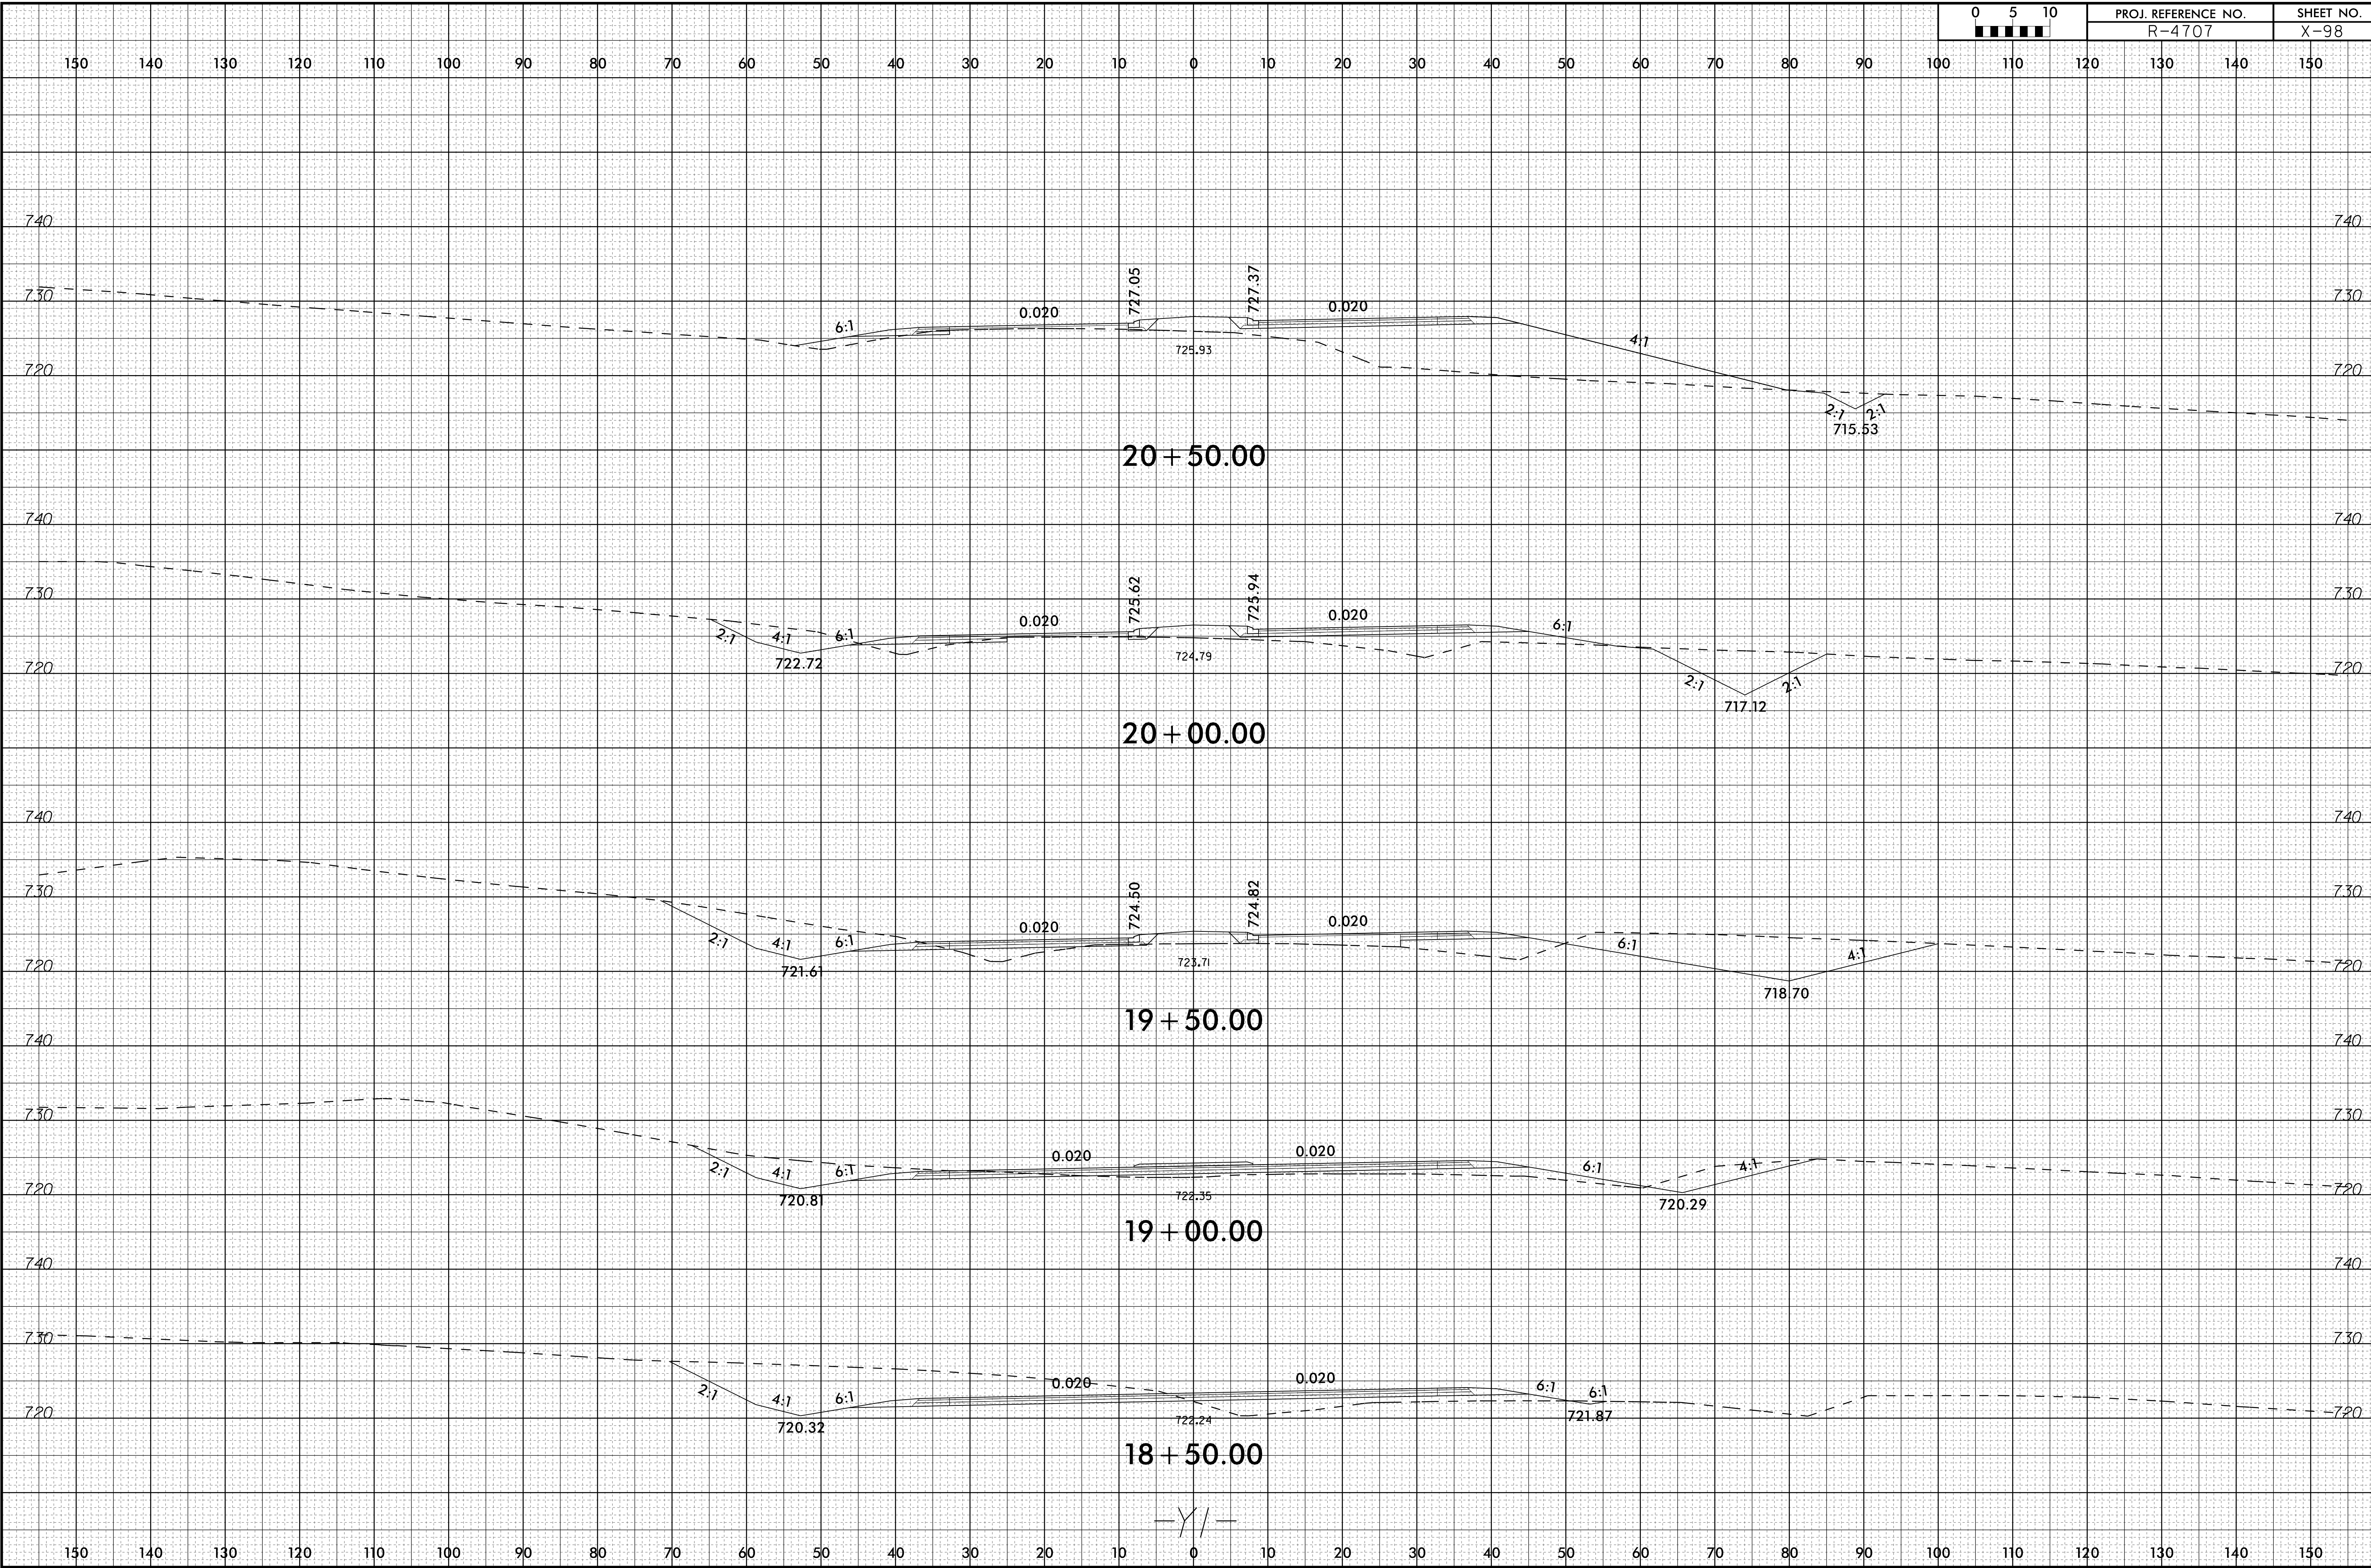

28-FEB-2020 13:20
I:\Roadway\Corridor-Modeling\XPL\R4707_Rdy_xpl.Y1.dgn

-Y/-