


6/23/16



PROJ. REFERENCE NO.
R-4707

SHEET NO.
X-99

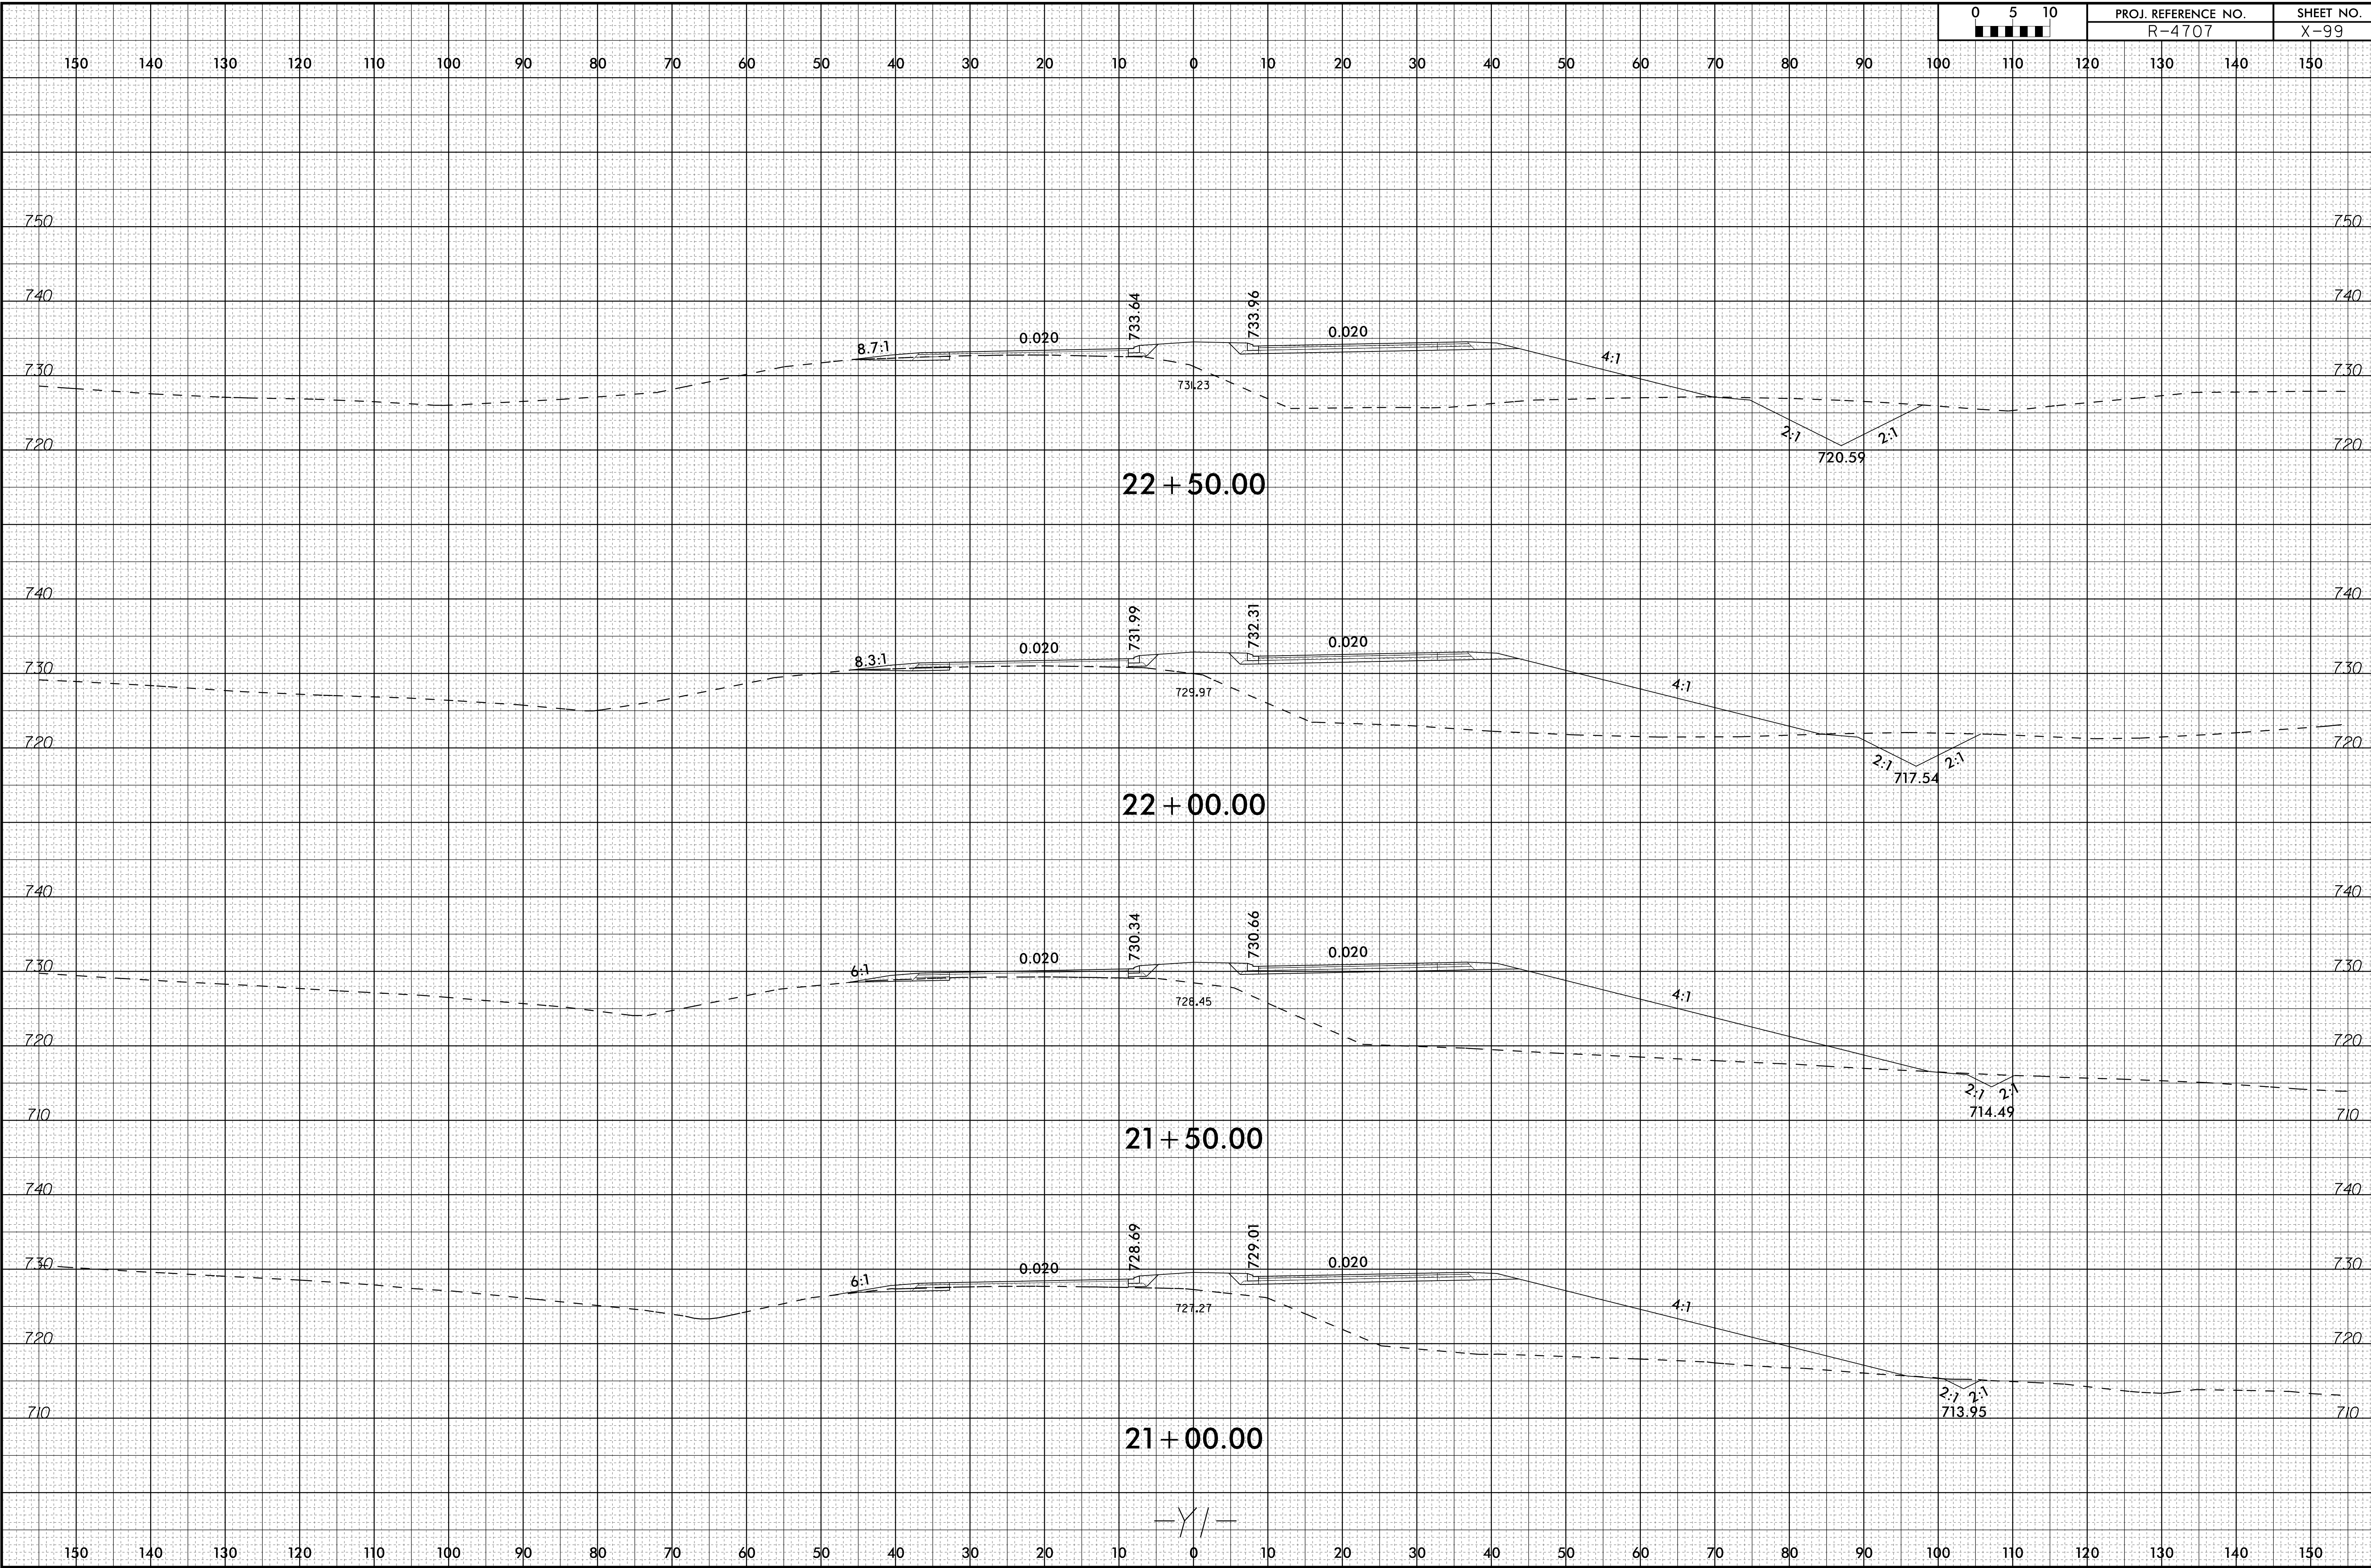

28-FEB-2020 13:20
\\fs0001\roadway\Corridor-Modeling\XPL\R4707_Rdy_xpl.Y1.dgn
1/23/16