


6/23/16

SHALLOW UNDERCUT EXCAVATION



PROJ. REFERENCE NO. R-4707 SHEET NO. X-100

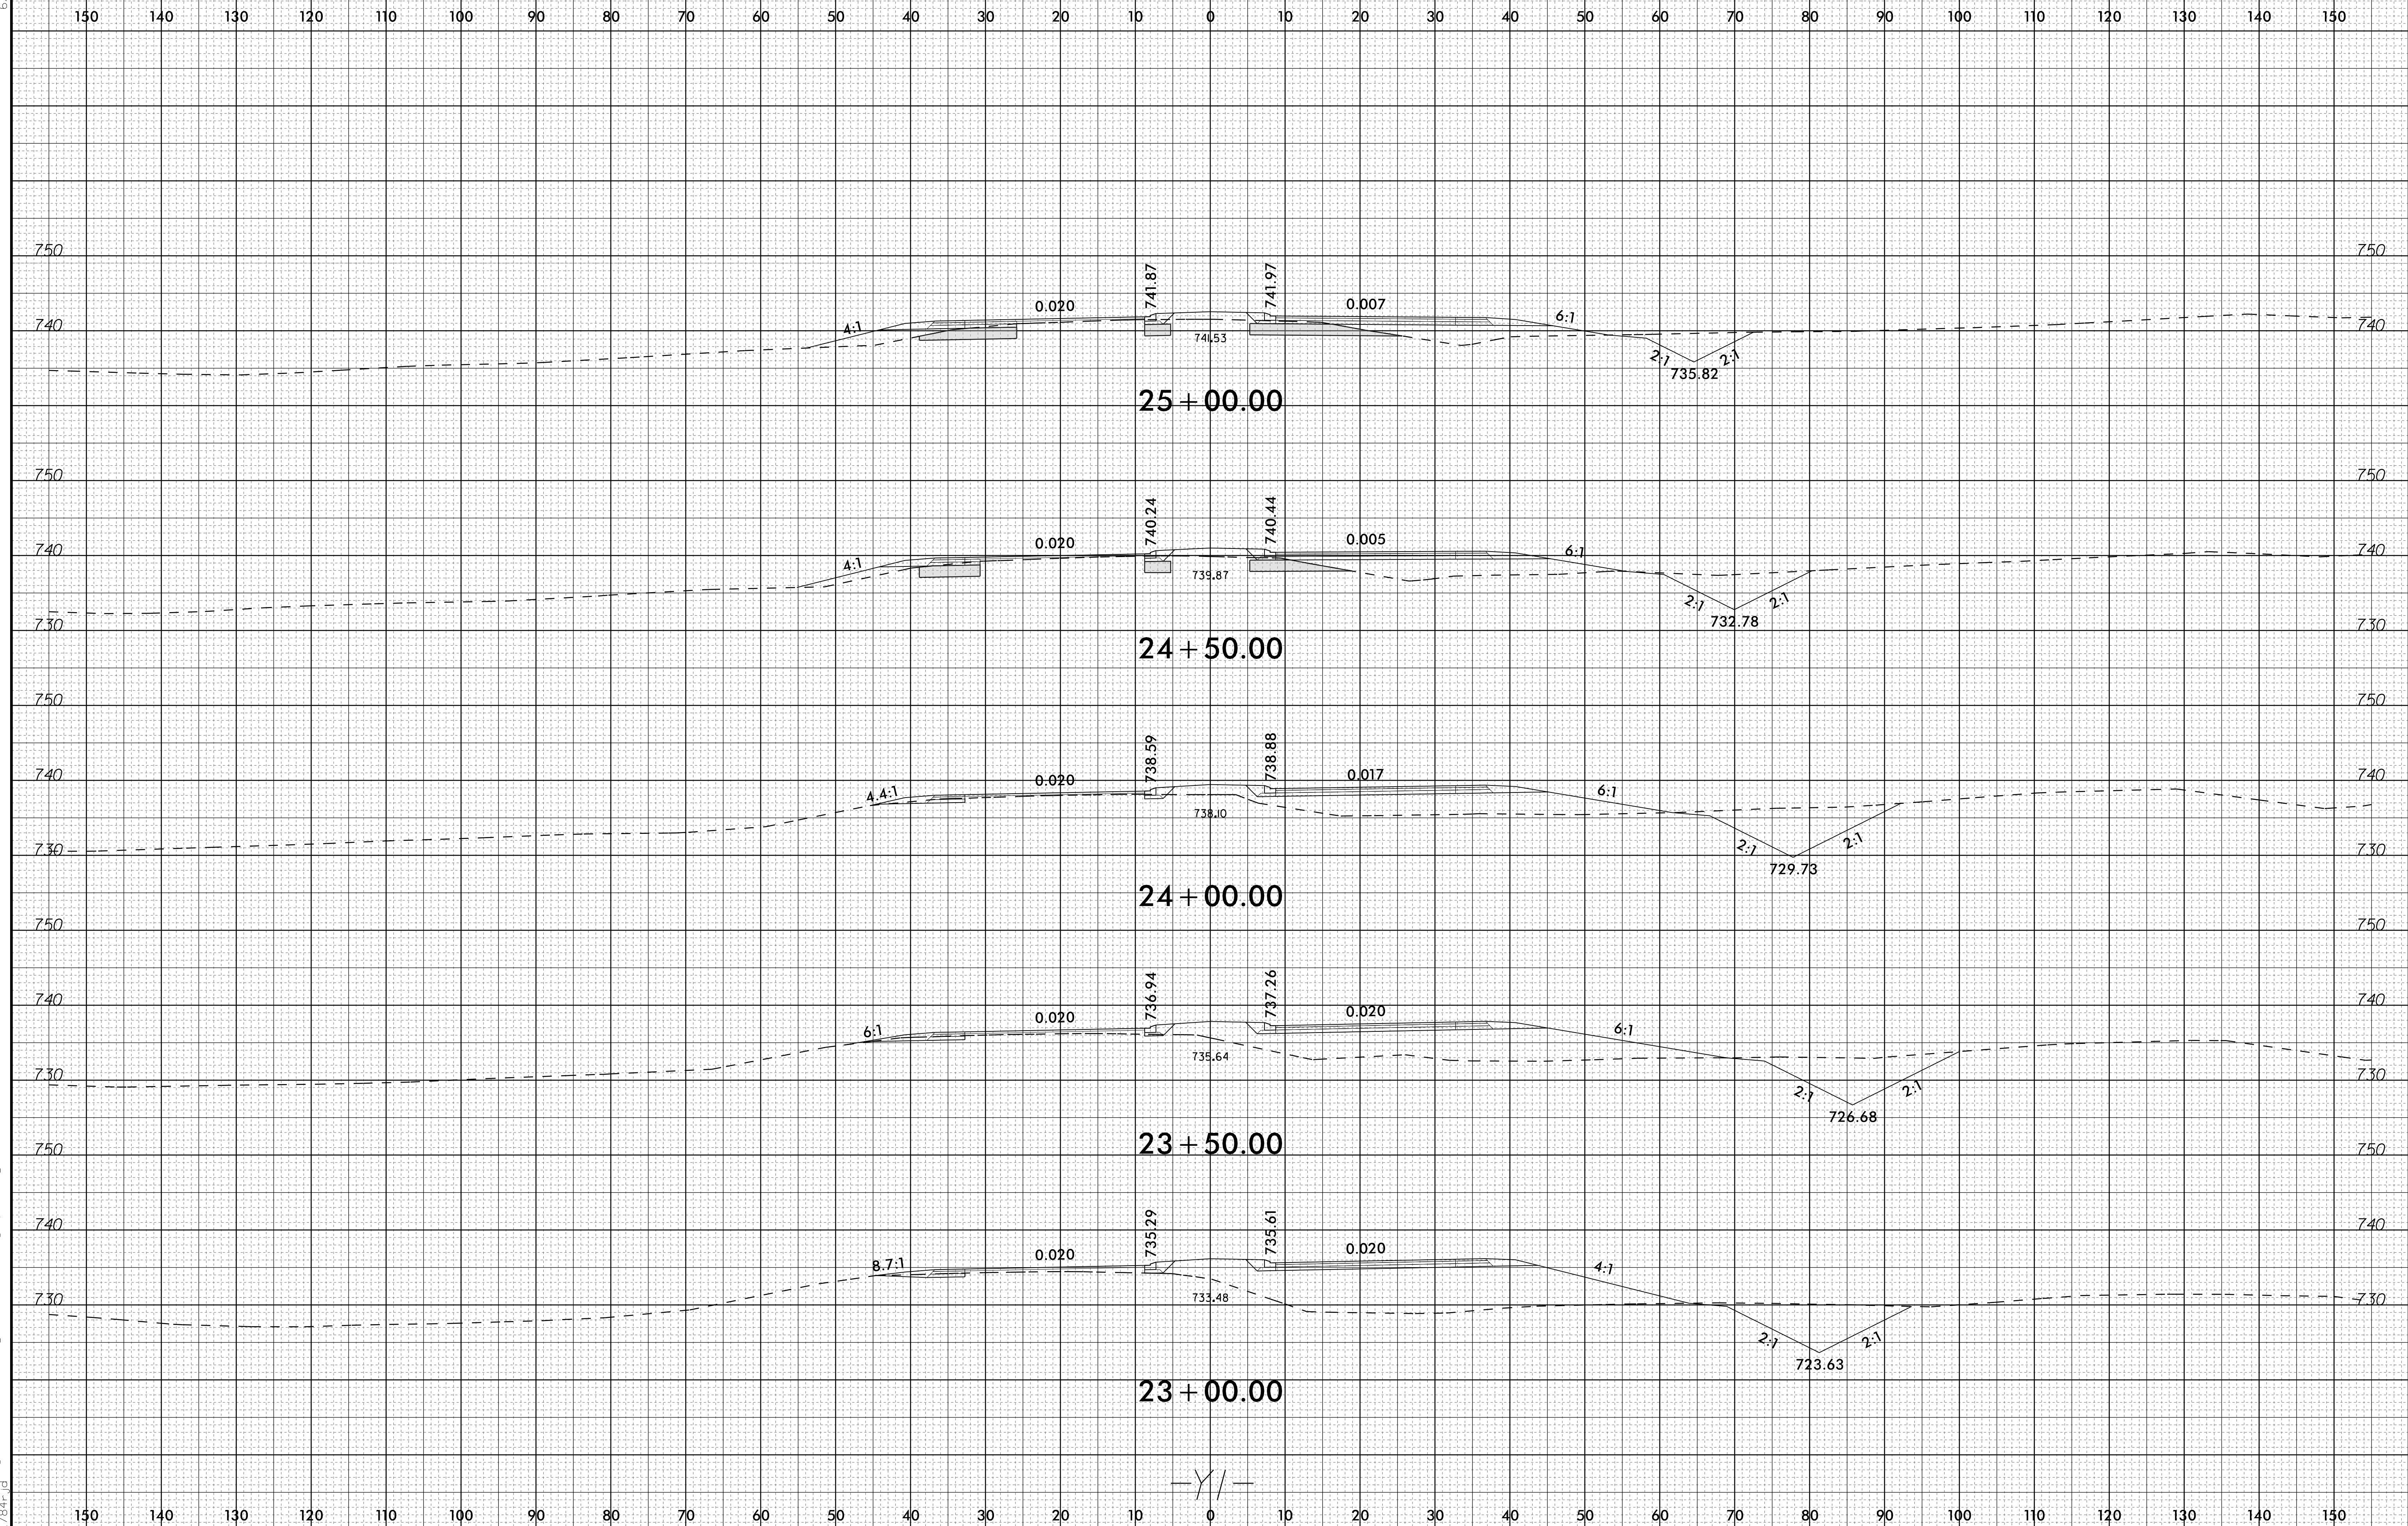

28-FEB-2020 13:20
I:\Roadway\Corridor-Modeling\XPL\R4707_Rdy_xpl.Y1.dgn
17347.dwg

—Y/—