


6/23/16

SHALLOW UNDERCUT EXCAVATION



PROJ. REFERENCE NO. R-4707

SHEET NO. X-101

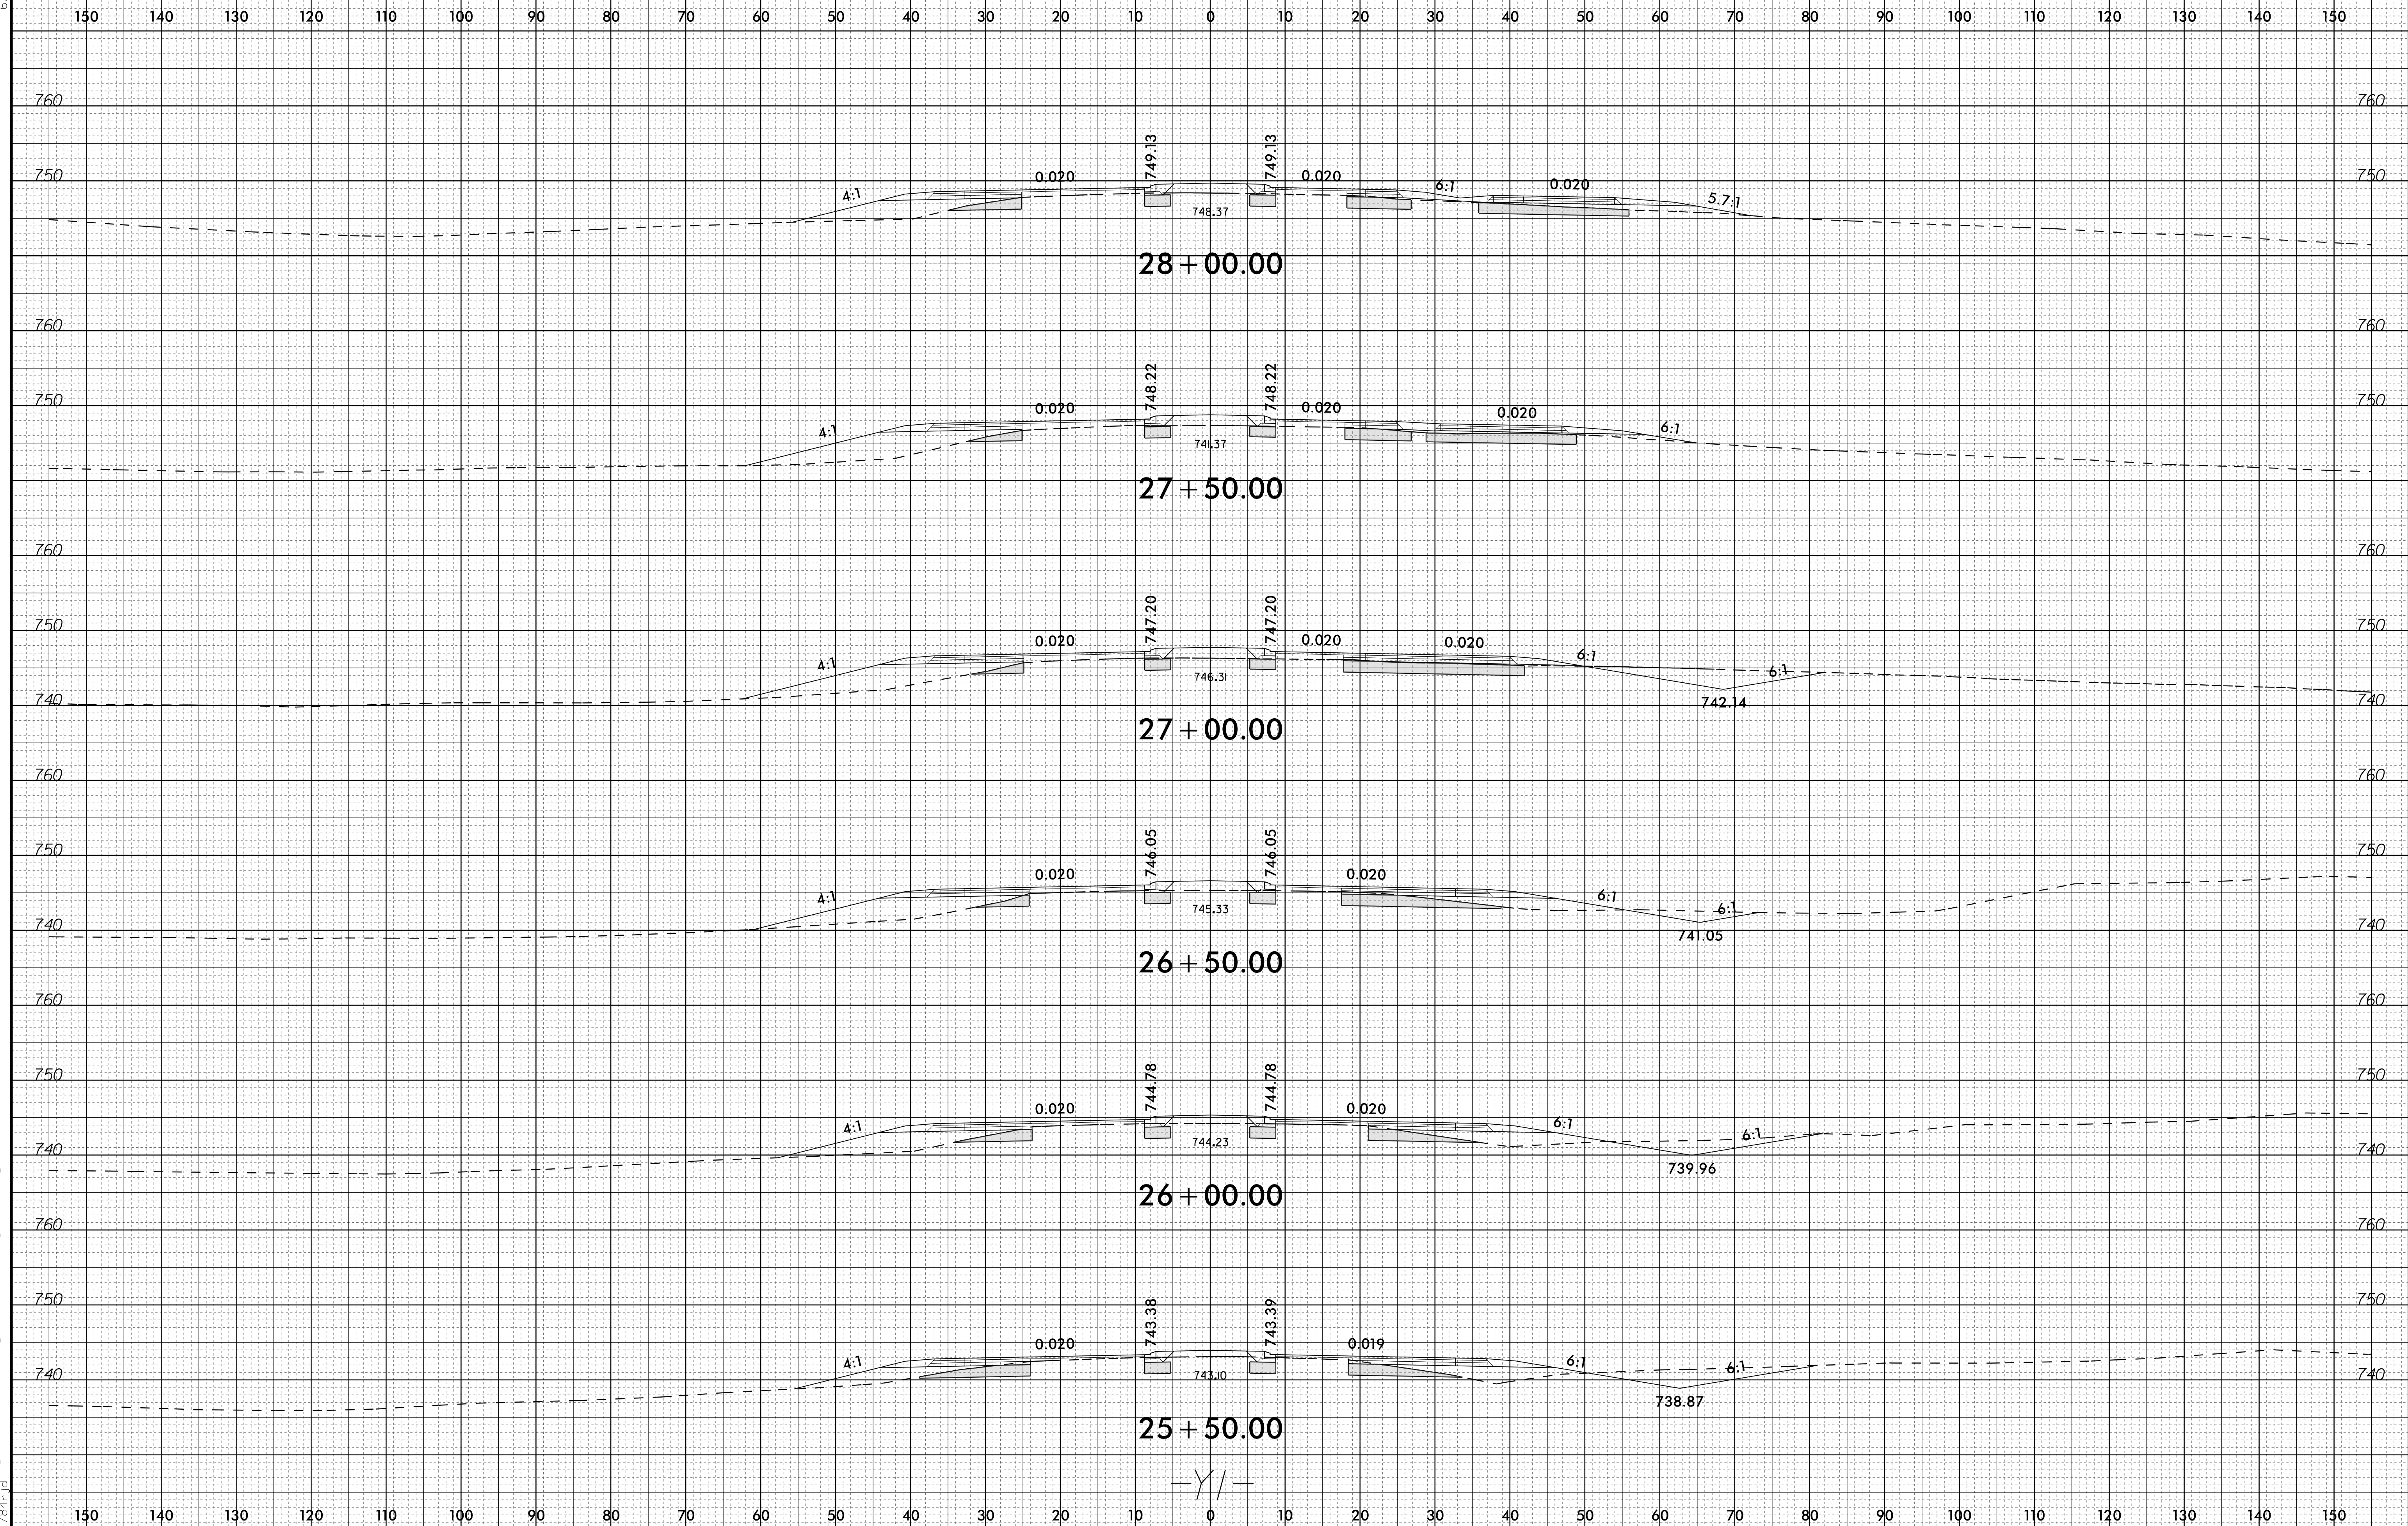

28-FEB-2020 13:20
I:\Roadway\Corridor-Modeling\XPL\R4707_Rdy_xpl_Y1.dgn
1/28/16

-Y/-