


6/23/16

SHALLOW UNDERCUT EXCAVATION



PROJ. REFERENCE NO. R-4707 SHEET NO. X-103

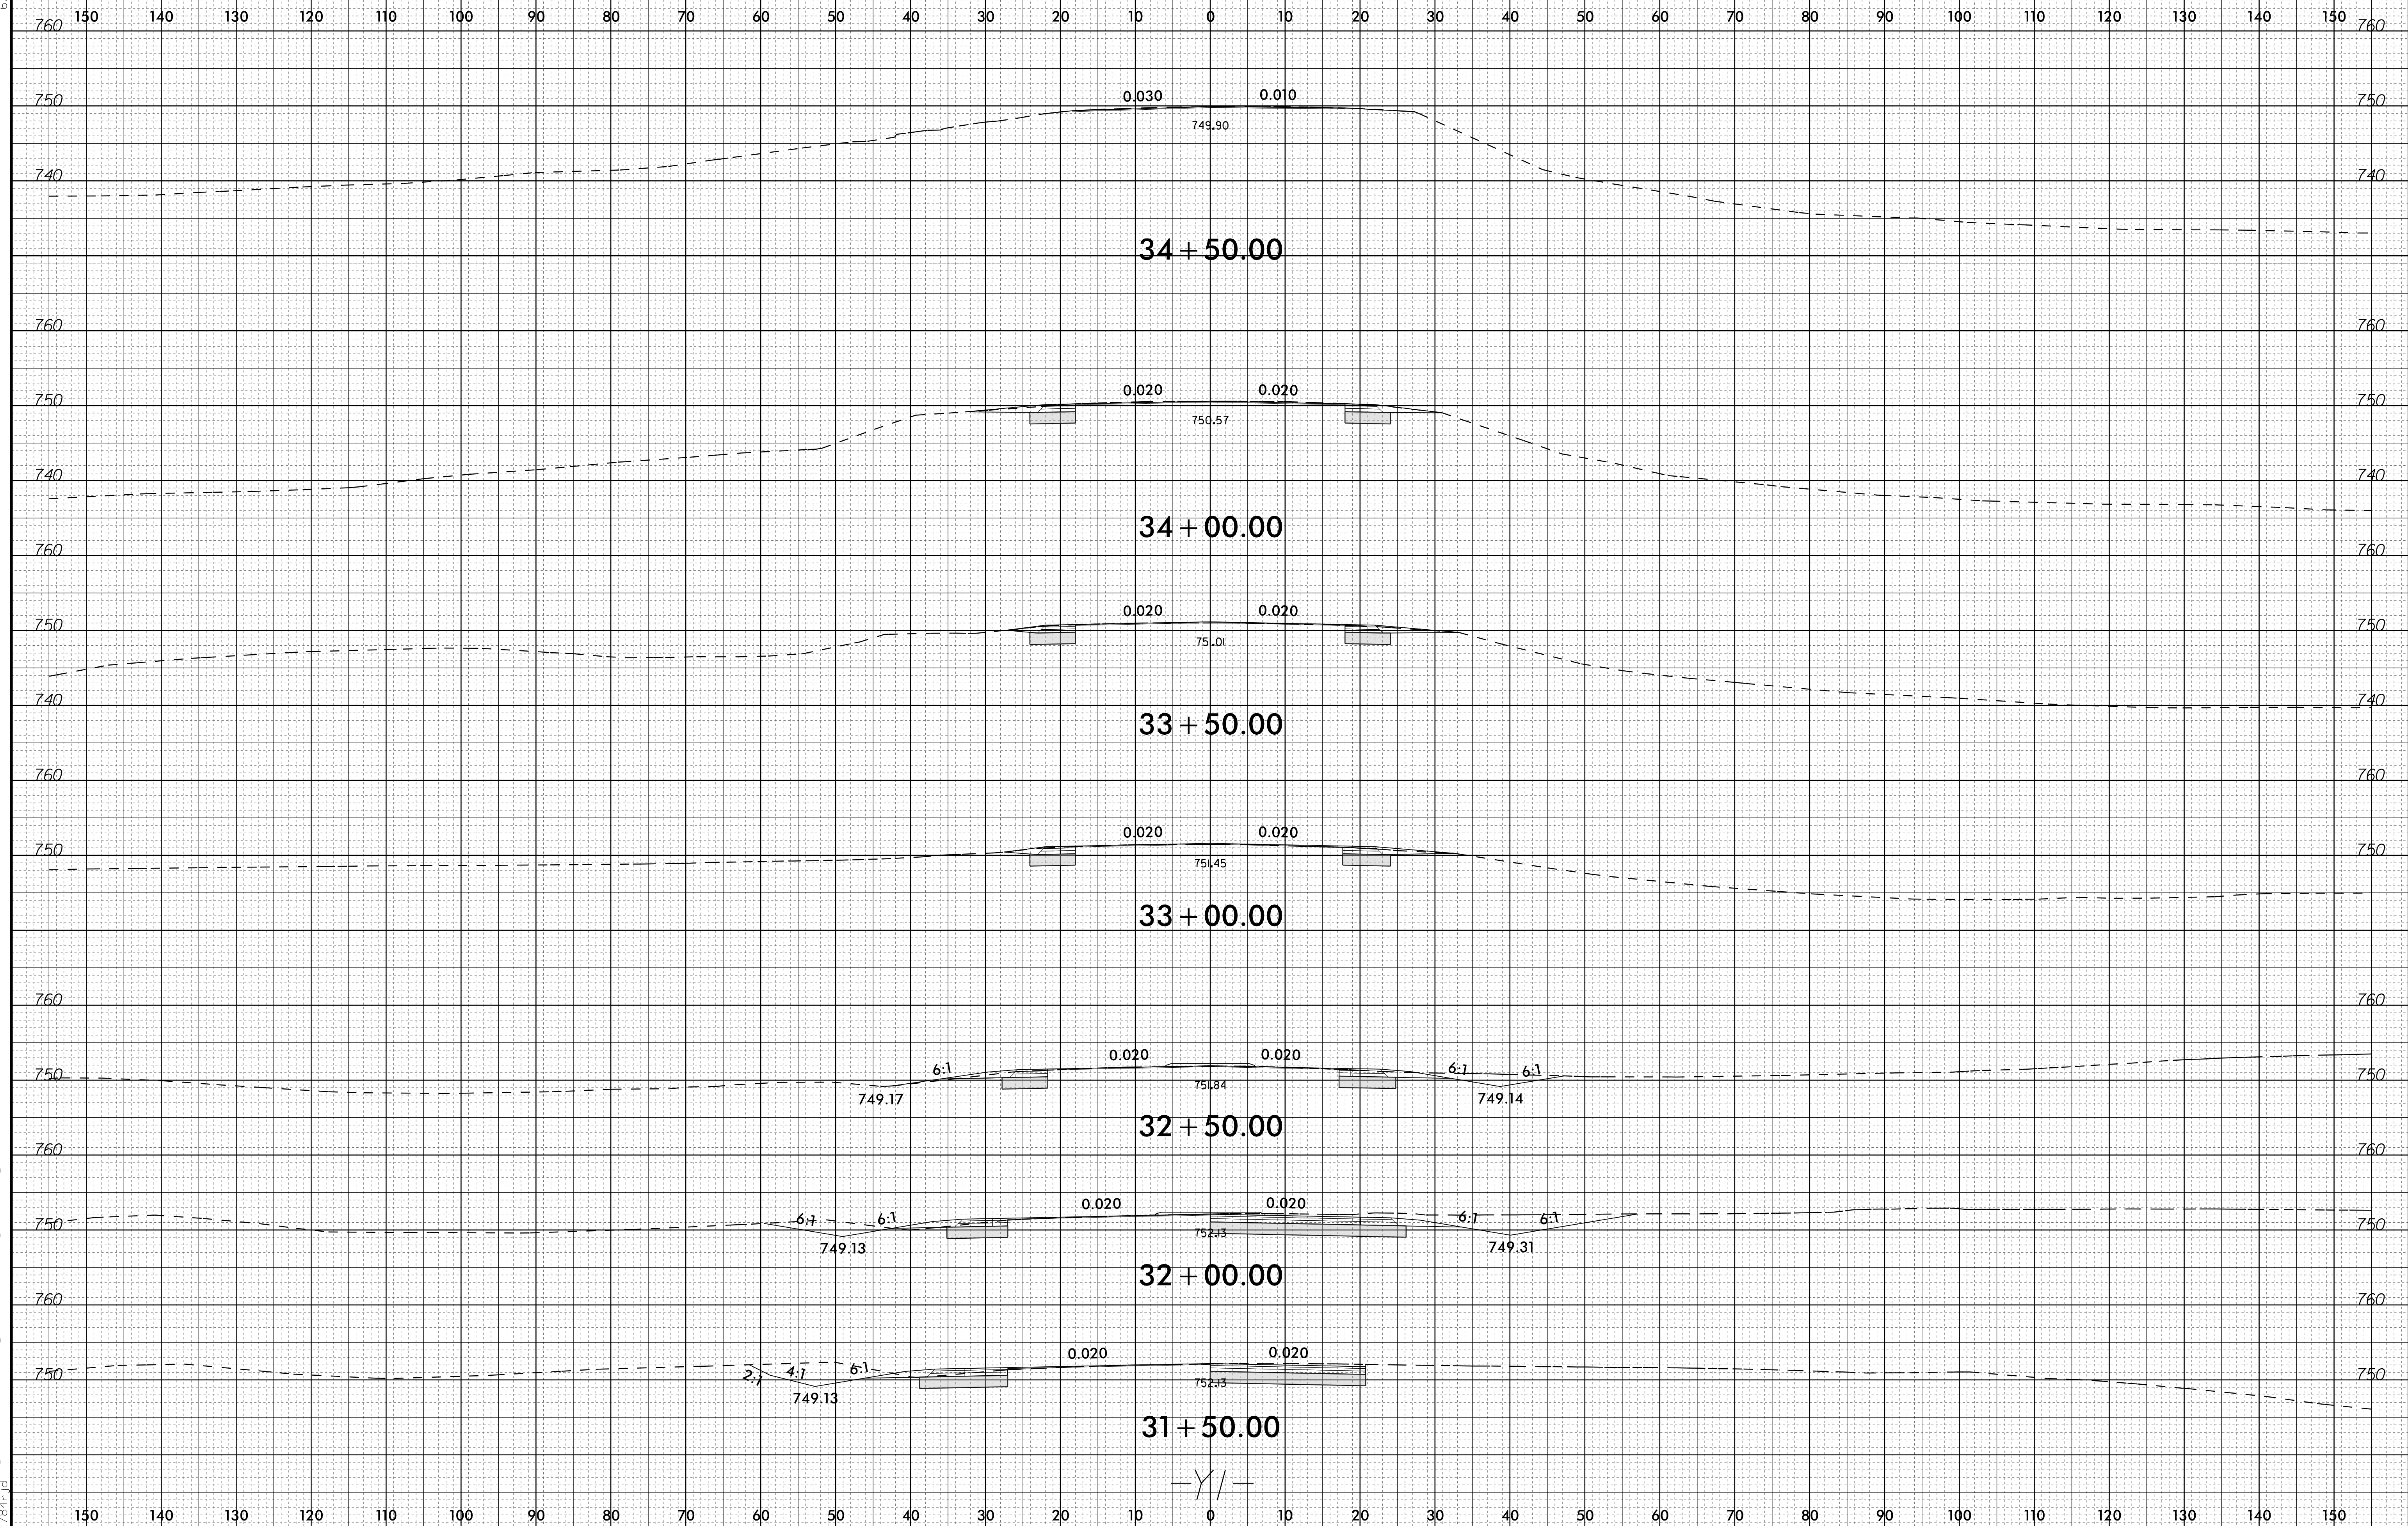

23-MAR-2020 22:22  
I:\Roadway\Corridor-Modeling\XPL\R4707\_Rdy\_xpl.Y1.dgn  
17687.d

-Y/-