



6/23/16

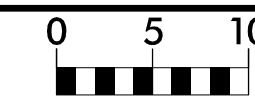

PROJ. REFERENCE NO.  
R-4707

SHEET NO.  
X-107

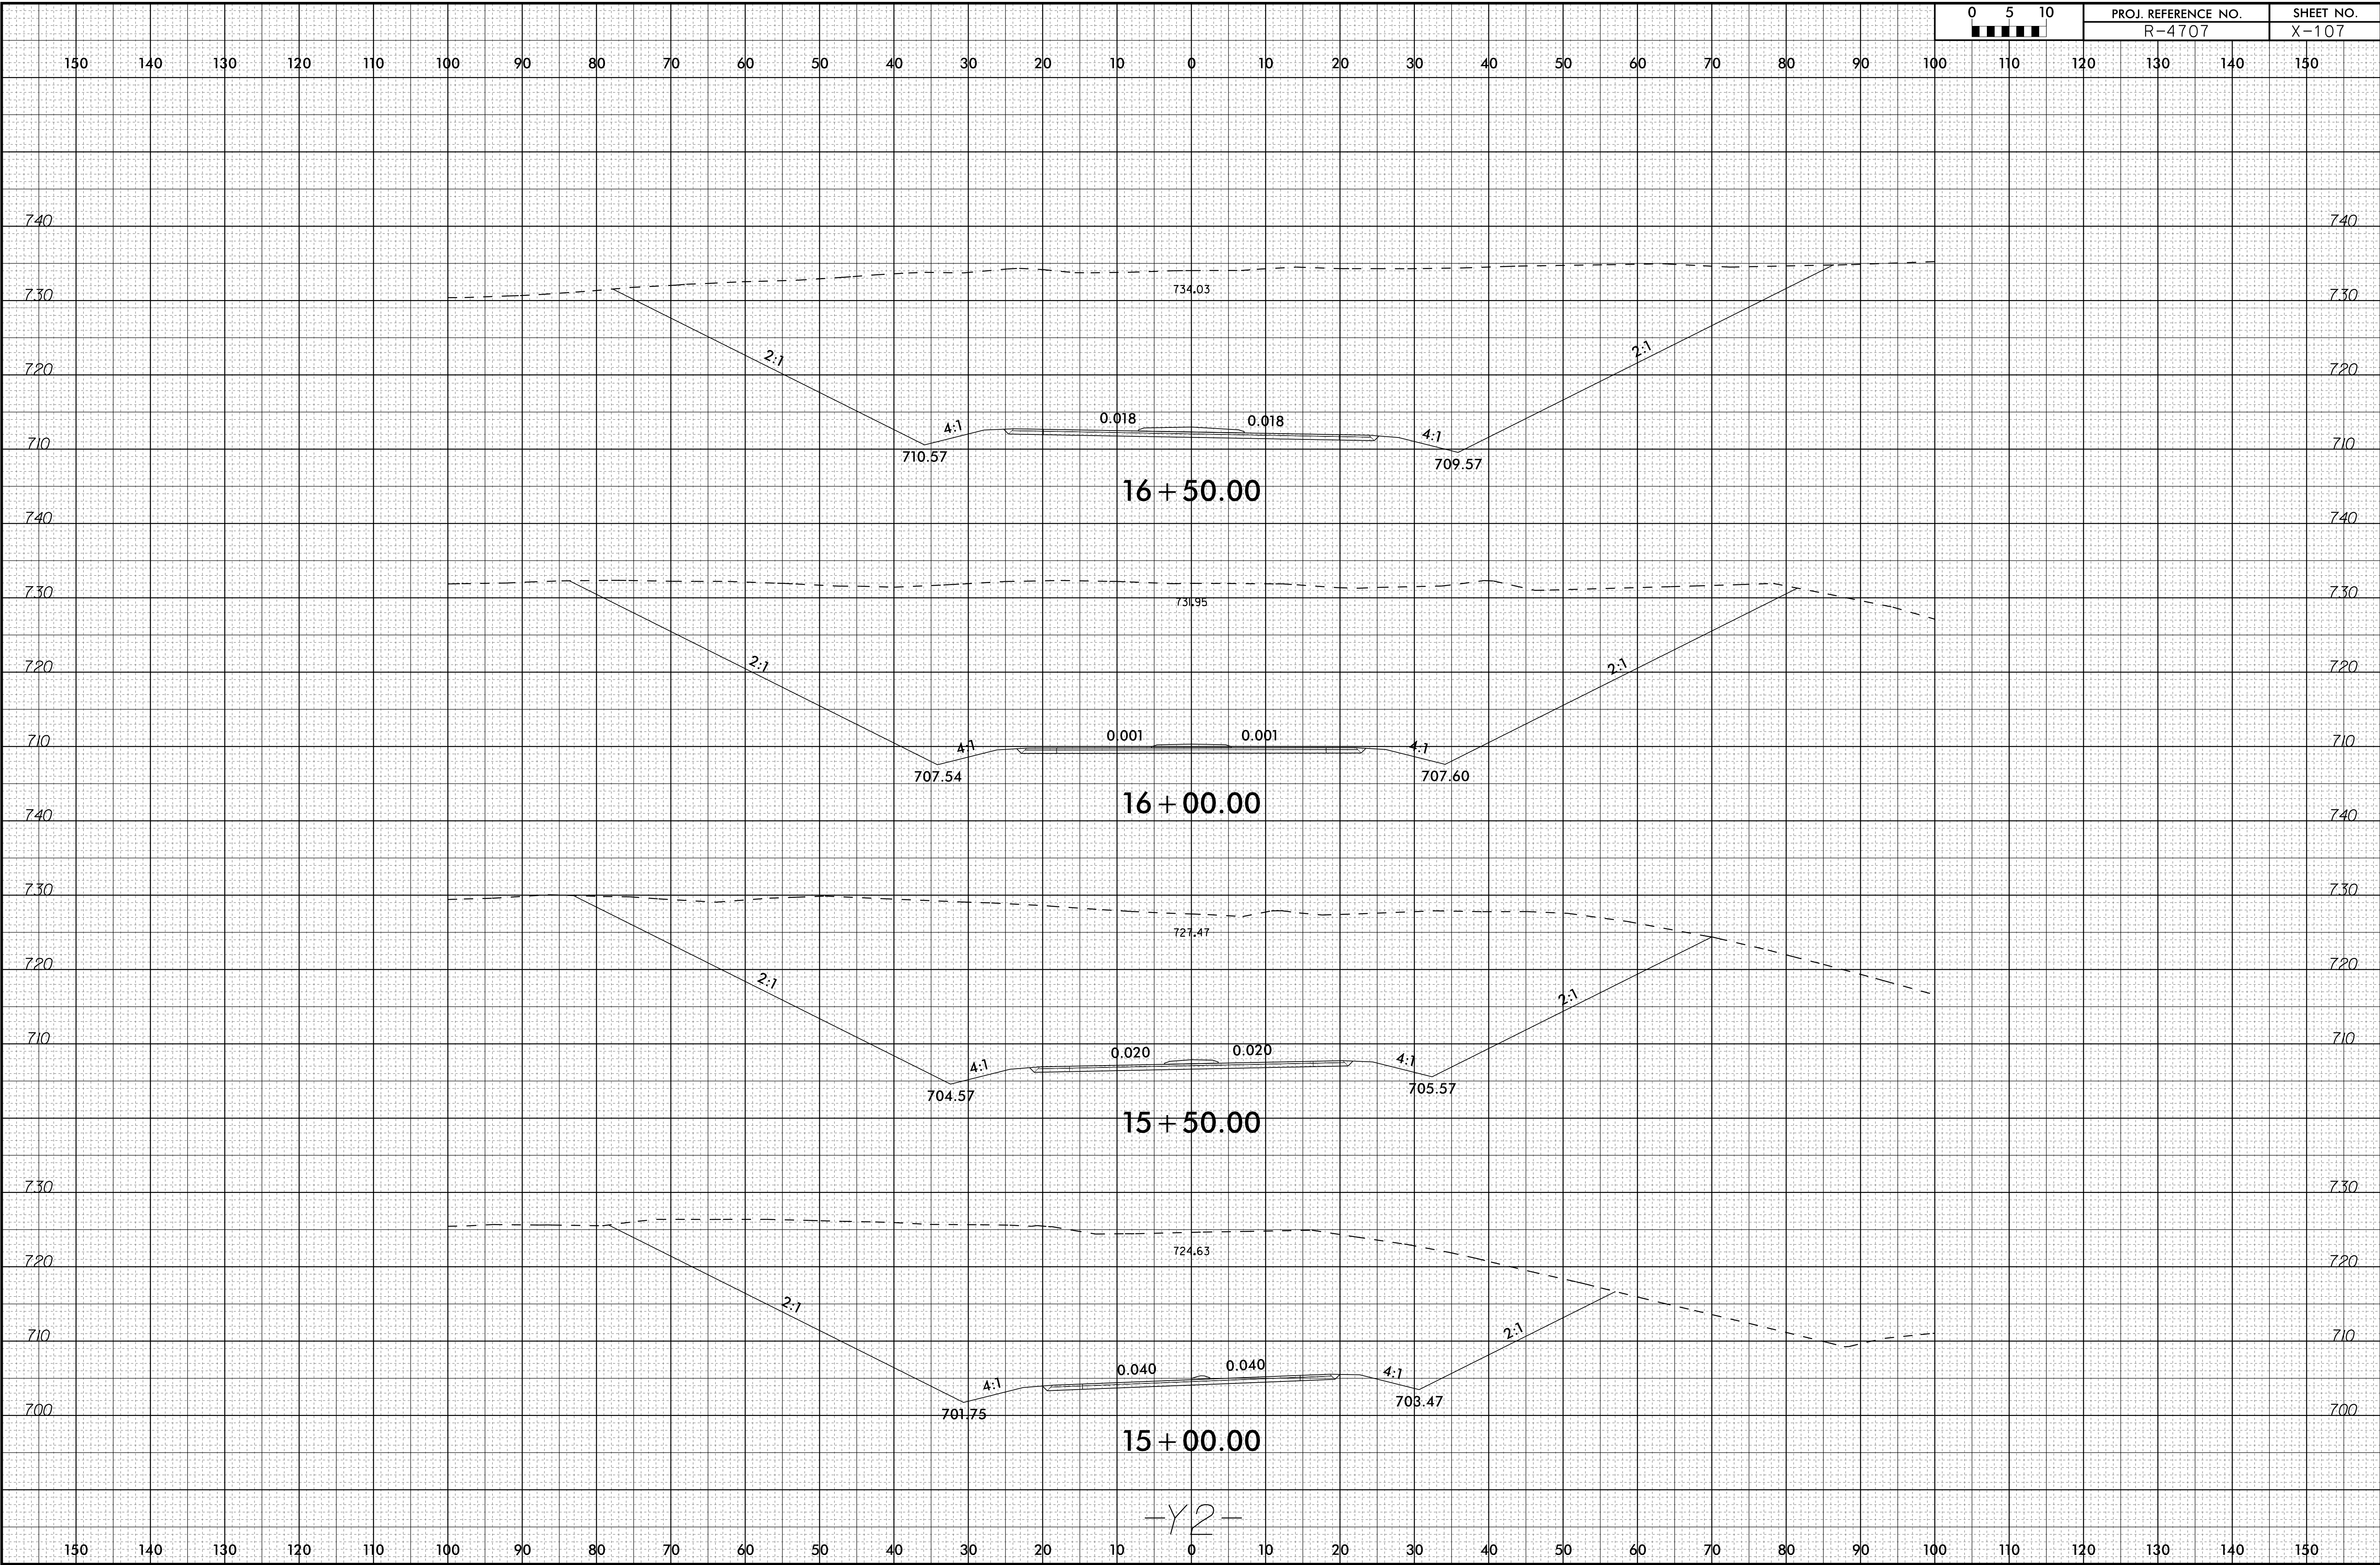

-Y2-

23-MAR-2020 22:55  
I:\Roadway\Corridor-Modeling\XPL\R4707\_Rdy\_xpl\_Y2.dgn