


6/23/16



PROJ. REFERENCE NO.	R-4707
SHEET NO.	X-110

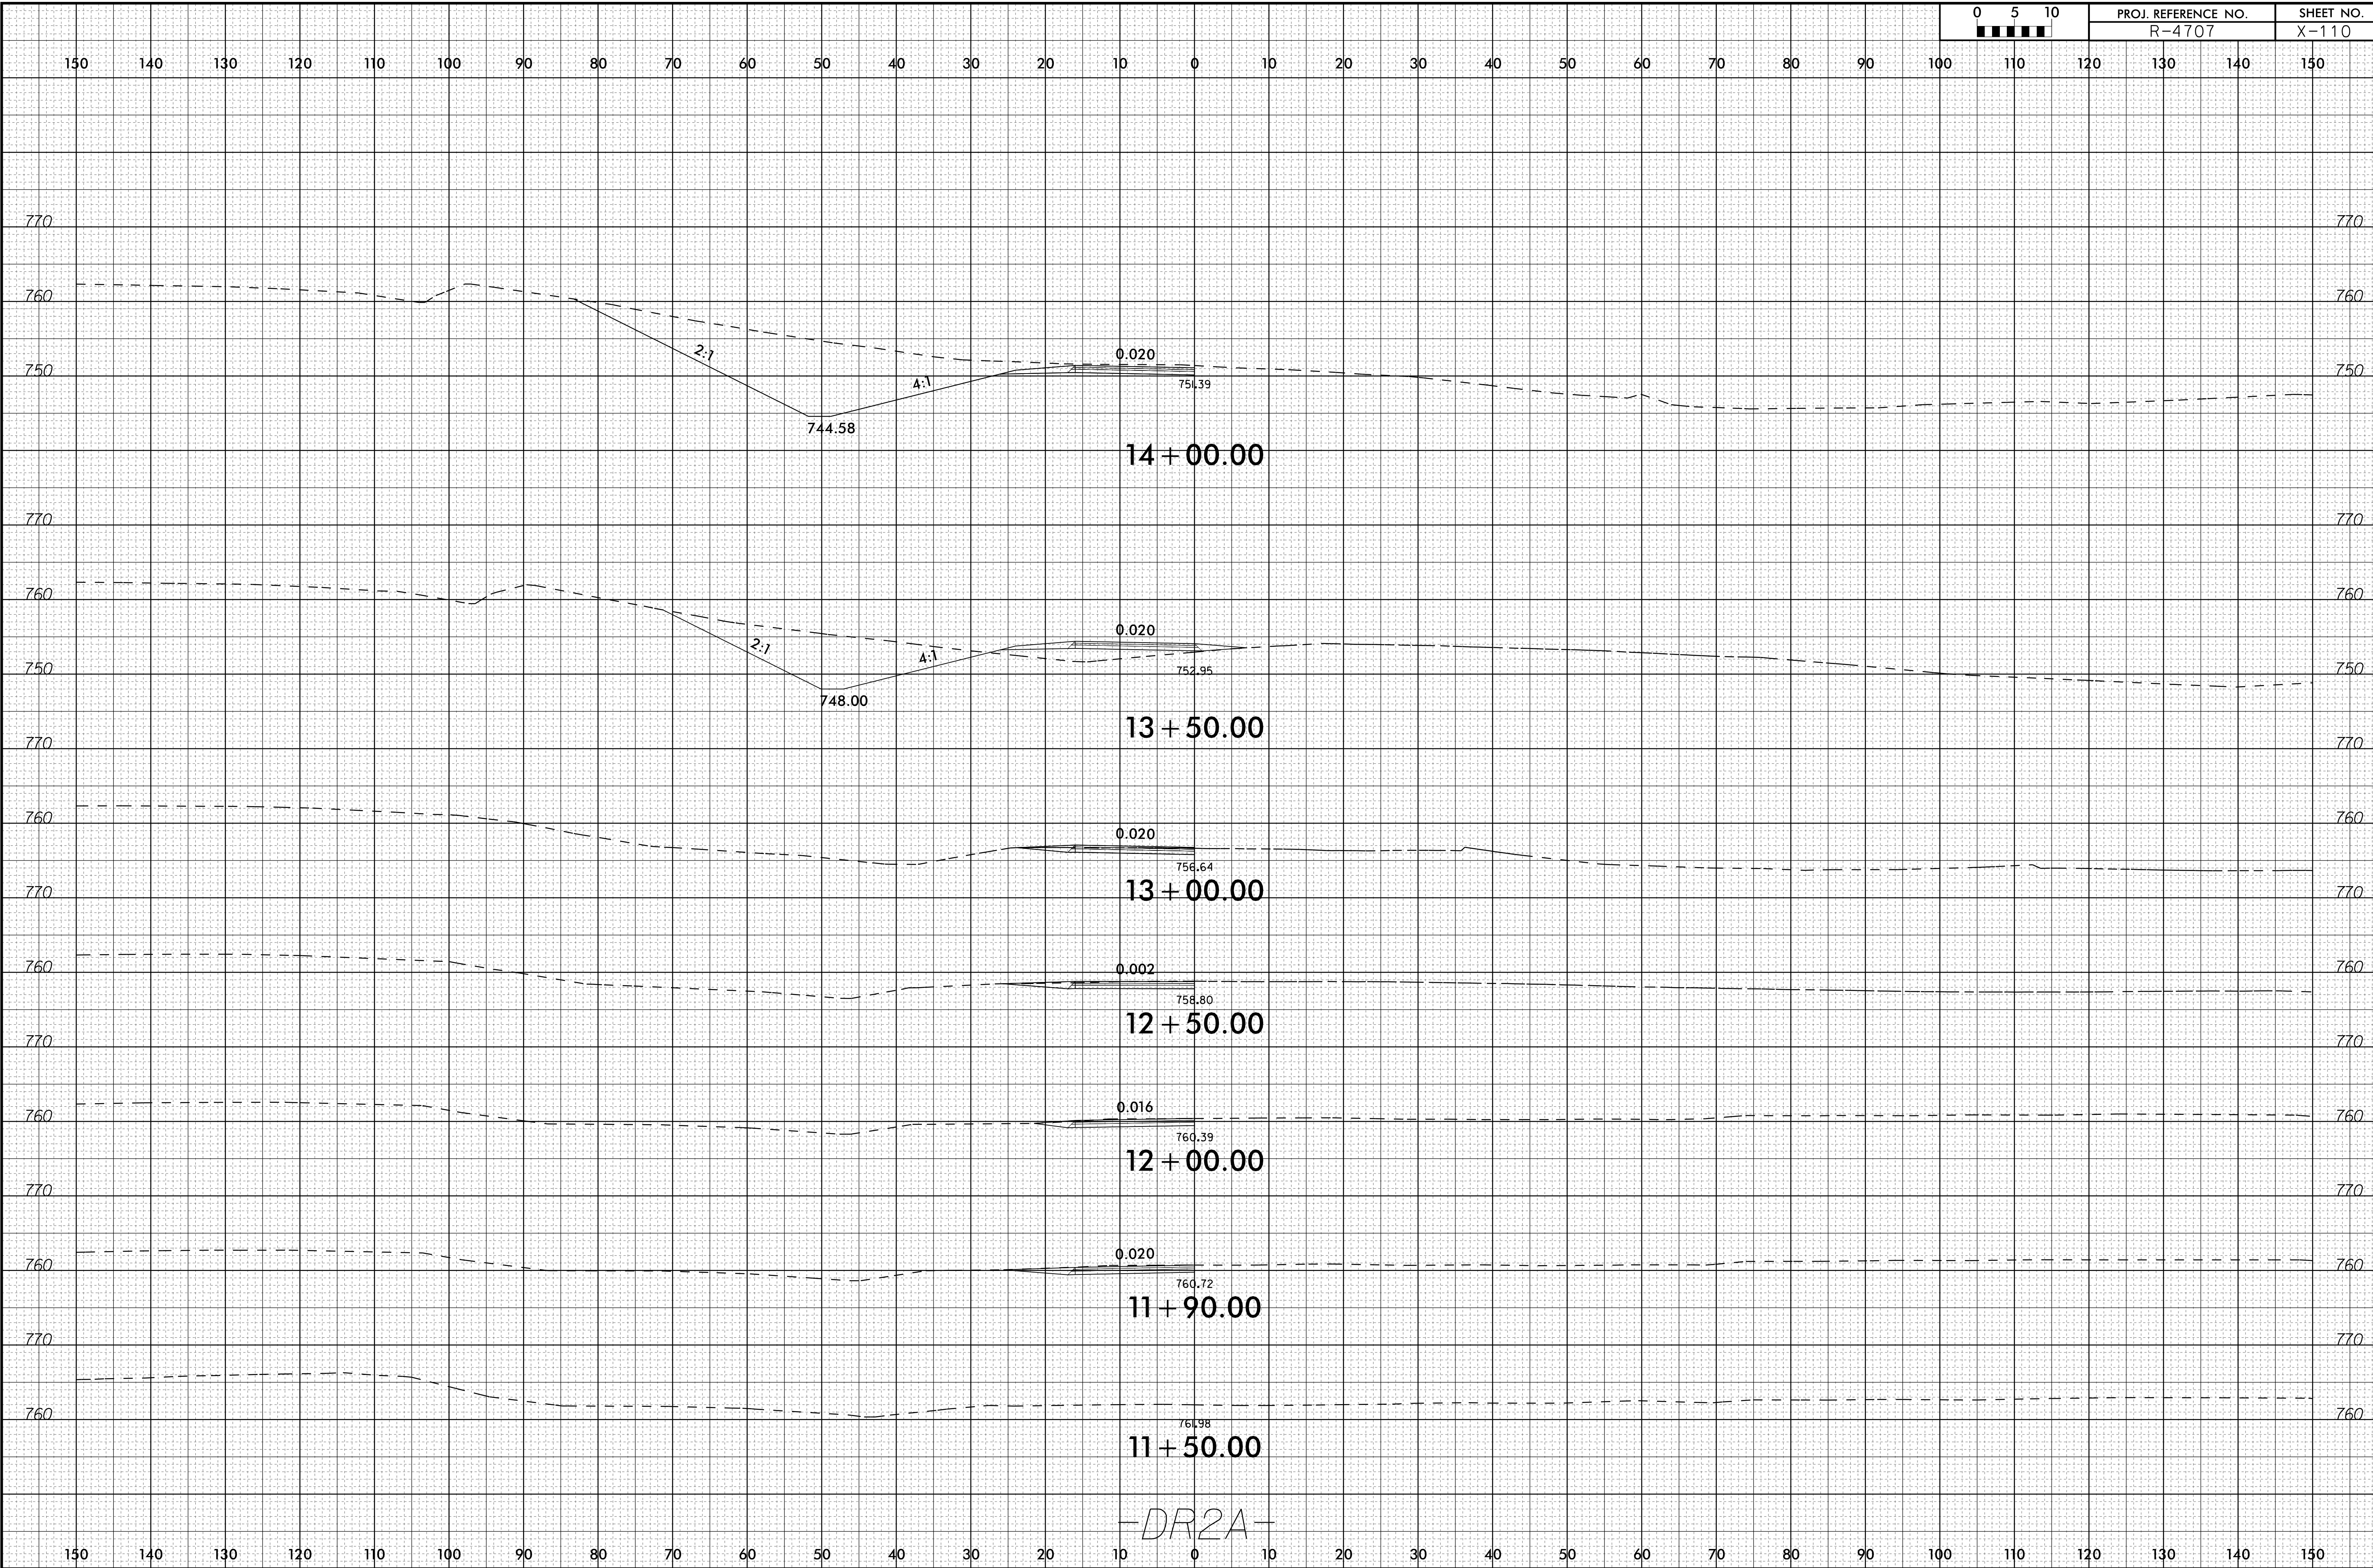

DR2A

28-FEB-2020 13:20  
 I:\Roadway\Corridor-Modeling\XPL\R4707\_Rdy\_xpl\_DR2A.dgn