



PLAN OF FLOOR SLAB
 #4C1 BARS SHALL BE FIELD BENT AS NECESSARY

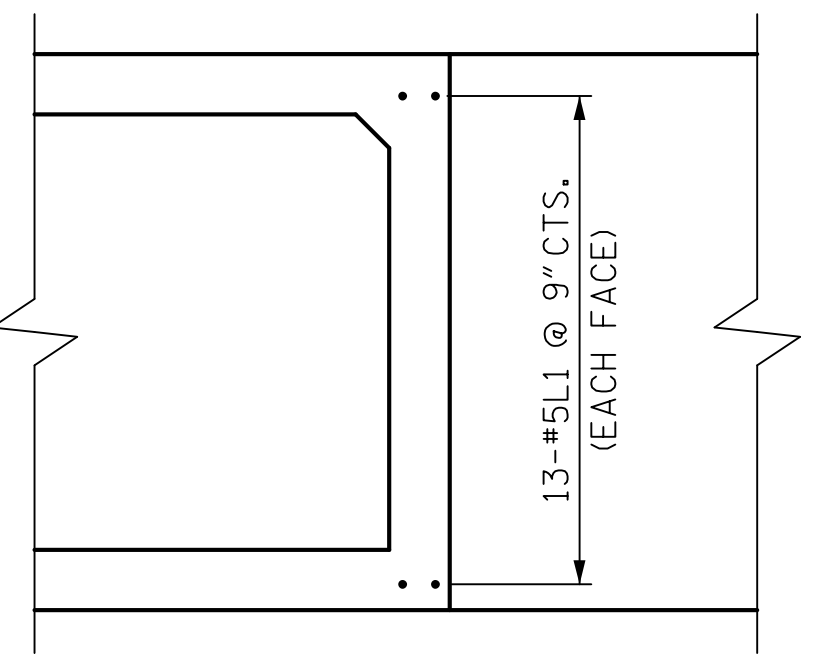

DETAIL "E"

Mead & Hunt
 111 E. Hargett Street
 Suite 300
 Raleigh, NC 27601
 919-714-8670
 meadhunt.com
 NC License No. F-1235

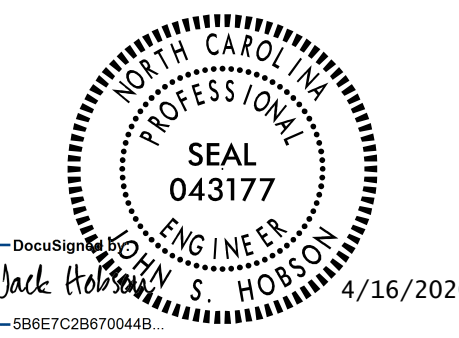

PROJECT NO. R-4707
GUILFORD COUNTY
 STATION: 56+34.85 -L-
 SHEET 5 OF 16

STATE OF NORTH CAROLINA
 DEPARTMENT OF TRANSPORTATION
 RALEIGH
**TRIPLE 7 FT. x 8 FT.
 REINFORCED CONCRETE
 BOX CULVERT**
 (LEFT EXTENSION)

DRAWN BY : J.S. HOBSON DATE : 04/08/19
 CHECKED BY : J.A. LEE DATE : 04/15/19
 DESIGN ENGINEER OF RECORD : J.S. HOBSON DATE : 04/26/19

DOCUMENT NOT CONSIDERED
 FINAL UNLESS ALL
 SIGNATURES COMPLETED

REVISIONS						SHEET NO.
NO.	BY:	DATE:	NO.	BY:	DATE:	C1-13
1			3			TOTAL SHEETS
2			4			24