


PLAN OF FLOOR SLAB



111 E. Hargett Street
Suite 300
Raleigh, NC 27601
919-714-8670
meadhunt.com
NC License No. F-1235

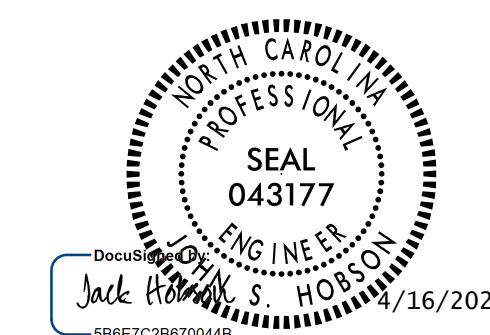

DOCUMENT NOT CONSIDERED
FINAL UNLESS ALL
SIGNATURES COMPLETED

PROJECT NO. R-4707
GUILFORD COUNTY
STATION: 46+07.79 -Y-

SHEET 4 OF 9

STATE OF NORTH CAROLINA
DEPARTMENT OF TRANSPORTATION
RALEIGH

QUADRUPLE
8 FT. x 10 FT.
REINFORCED CONCRETE
BOX CULVERT

REVISIONS

NO.	BY:	DATE:	NO.	BY:	DATE:
1			3		
2			4		

SHEET NO.
C2-04
TOTAL SHEETS
9

DRAWN BY : J.S. HOBSON DATE : 03/15/19
CHECKED BY : J.A. LEE DATE : 04/04/19
DESIGN ENGINEER OF RECORD : J.S. HOBSON DATE : 04/11/19