



LENGTH OF CULVERT = 378'-1"

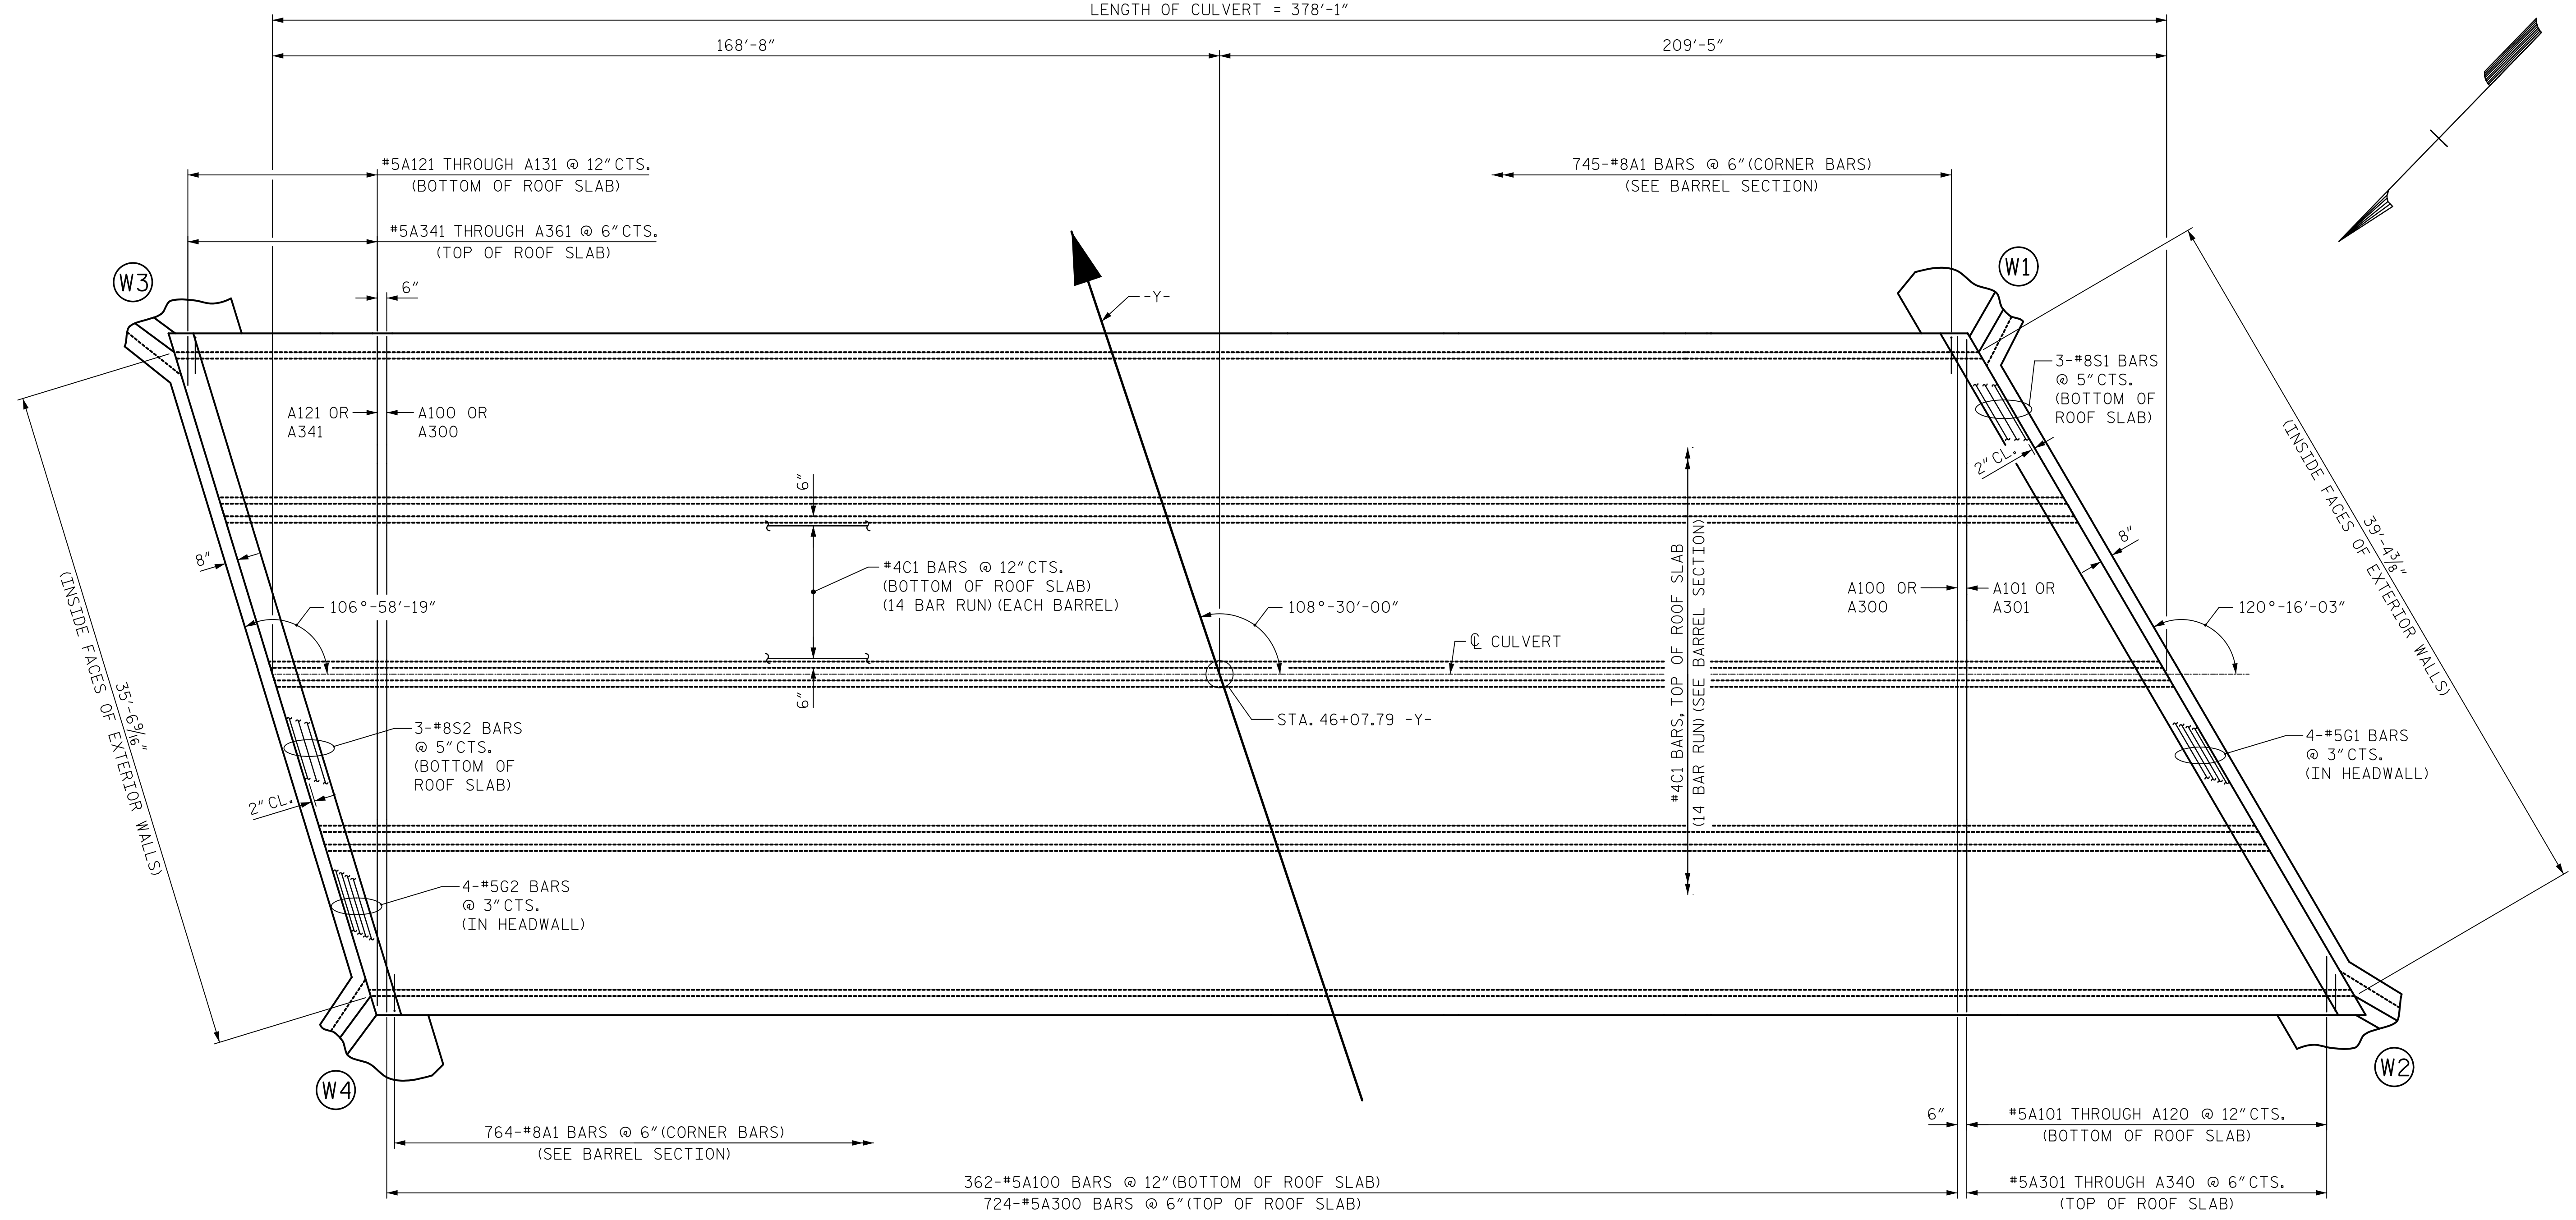

PLAN OF ROOF SLAB



111 E. Hargett Street
Suite 300
Raleigh, NC 27601
919-714-8670
meadhunt.com
NC License No. F-1235

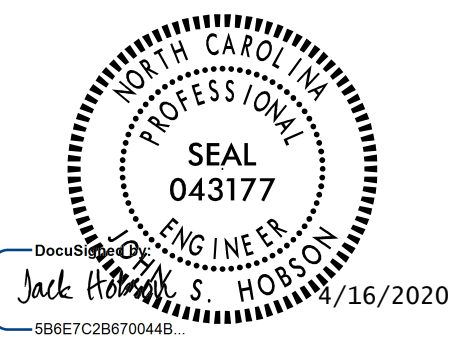

DOCUMENT NOT CONSIDERED
FINAL UNLESS ALL
SIGNATURES COMPLETED

PROJECT NO. R-4707

GUILFORD COUNTY

STATION: 46+07.79 -Y-

SHEET 5 OF 9

STATE OF NORTH CAROLINA
DEPARTMENT OF TRANSPORTATION
RALEIGH

**QUADRUPLE
8 FT. x 10 FT.
REINFORCED CONCRETE
BOX CULVERT**

DRAWN BY : J.S. HOBSON DATE : 03/15/19
CHECKED BY : J.A. LEE DATE : 04/04/19
DESIGN ENGINEER OF RECORD : J.S. HOBSON DATE : 04/11/19

REVISIONS						SHEET NO.
NO.	BY:	DATE:	NO.	BY:	DATE:	C2-05
1			3			TOTAL SHEETS
2			4			9