


STATE OF NORTH CAROLINA  
DIVISION OF HIGHWAYS

**TRANSPORTATION MANAGEMENT PLAN**

**MECKLENBURG COUNTY**

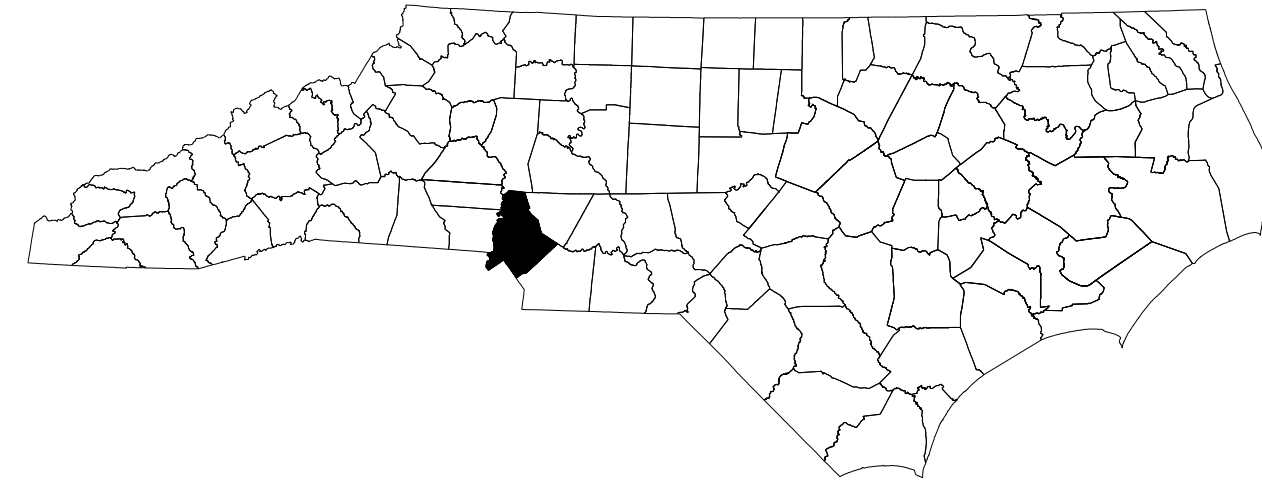


I-85 - MECKLENBURG COUNTY, FROM I-77 TO STATESVILLE AVE. PAVEMENT REHABILITATION.

MAPS 15 THROUGH 19



SHEET NO.	TITLE
TMP-1	TITLE SHEET, VICINITY MAP, AND INDEX OF SHEETS
TMP-1A	LIST OF APPLICABLE ROADWAY STANDARD DRAWINGS, AND LEGEND
TMP-1B	TRANSPORTATION OPERATIONS PLAN: (GENERAL NOTES)
TMP-2	PHASING AND MANAGEMENT STRATEGIES
TMP-2A	TEMPORARY RAMP CLOSURE
TMP-2B	DETOUR SIGN DESIGN
TMP-3	PROJECT LAYOUT
TMP-4	OFFSITE DETOUR- MAP 15 I-85 NORTH
TMP-5	AUXILIARY LANE CLOSURE RAMP DETAIL
TMP-6	OFFSITE DETOUR- MAP 15 I-77 NORTH
TMP-7	OFFSITE DETOUR- MAP 16
TMP-8	OFFSITE DETOUR- MAP 17
TMP-9	OFFSITE DETOUR- MAP 18
TMP-10	MAP 19 RAMP CLOSURE DETAIL
TMP-11	OFFSITE DETOUR- MAP 19

2/21/2020 \\dot\dfsroot\01\ProjStore\Div\Proj\Division\I5905\TrafficControl\TCP\GNN\I-5905\_TC\_TMP-L\_TheSheet.dgn User: jdbeaver1

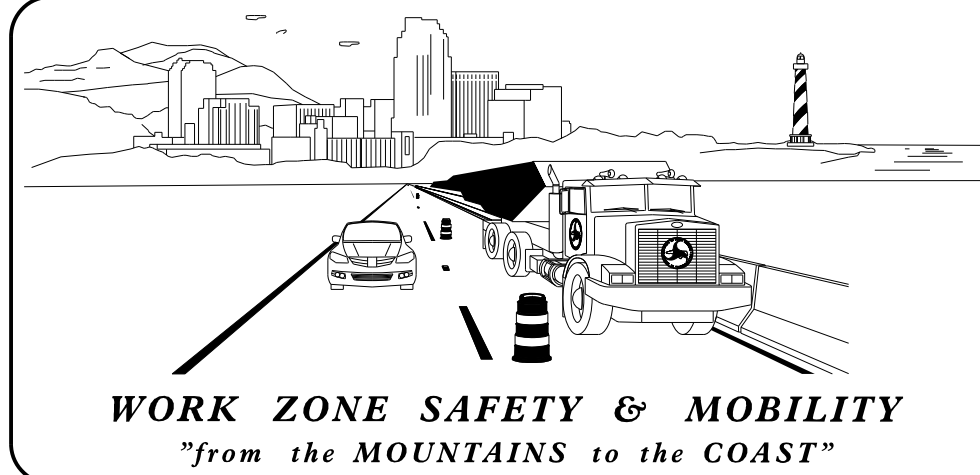

PLANS PREPARED BY:


TADEAUS M. KELLY, EIT

JUSTIN D. BEAVER, P.E.

NCDOT CONTACTS:

KENNETH C. THORNEWELL, P.E.  
PROJECT ENGINEER

JUSTIN D. BEAVER, P.E.  
PROJECT DESIGN ENGINEER

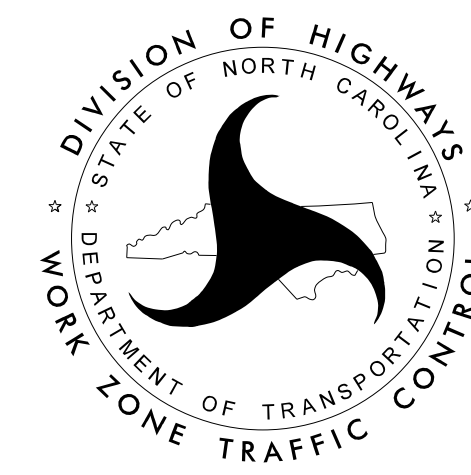


DOCUMENT NOT CONSIDERED FINAL  
UNLESS ALL SIGNATURES COMPLETED

APPROVED: *Kenneth C. Thornevell, Jr., P.E.*

DATE: 3/8/2021

SEAL

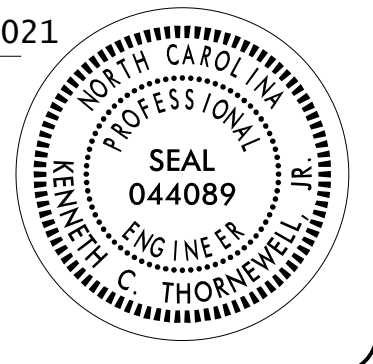

SHEET NO.  
TMP-1

I-5905

TIP PROJECT: