

CMS 1 & 2

MESSAGE NO. 1	MESSAGE NO. 2
EXIT 39 RAMP CLOSED	USE EXIT 38 I-77 S

CHANGEABLE MESSAGE SIGN

CMS 3

MESSAGE NO. 1	MESSAGE NO. 2
STATESVL AVE TRAFFIC	FOLLOW I-77 SOUTH


CHANGEABLE MESSAGE SIGN

CMS 4,5,6,7

MESSAGE NO. 1	MESSAGE NO. 2
TO STATESVL AVE	USE EXIT 12

CHANGEABLE MESSAGE SIGN

- NOTES:**
1. PLACE CMS 1 BOARD NEAR I-85 NORTH MM 35.
 2. PLACE CMS 2 BOARD NEAR I-85 NORTH MM 37.
 3. PLACE CMS 5 AND 6 500 FT BEFORE EXIT 12 ON I-77.
 4. PLACE CMS 7 1.0 MI BEFORE CMS 6 ON I-77 NORTH.
 5. SEE TMP-5 FOR AUXILIARY LANE CLOSURE.

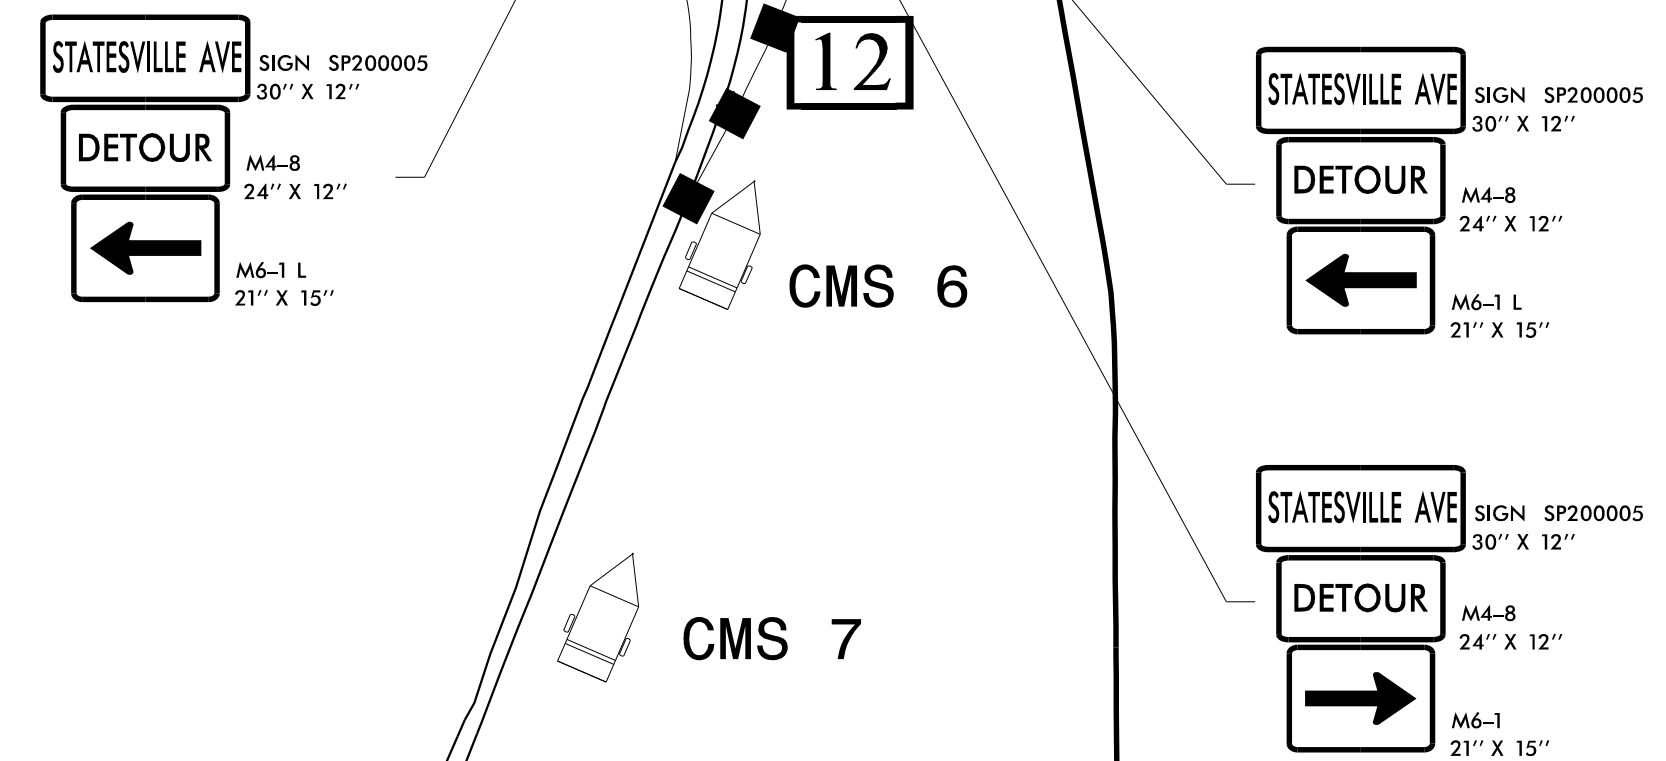


APPROVED: *Kenneth C. Harrell, Jr., P.E.*
 DATE: 3/9/2021

1E991EF27373405

SEAL 044089

ENGINEER

THORNTON

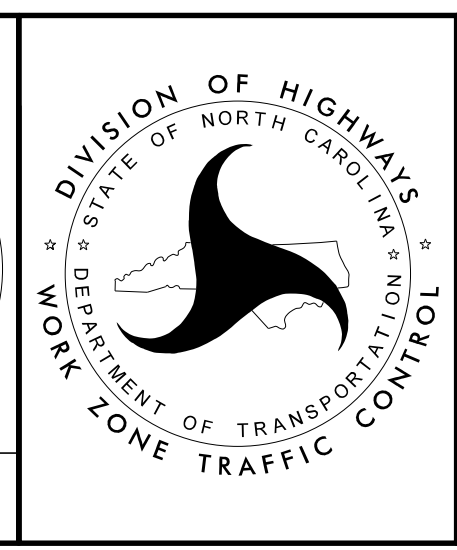

NOT TO SCALE

**OFF-SITE
DETOUR**

**I-85 NORTH
RAMP- MAP 15**

I:\14\2020\DOT\chfsr\001\01NProj\Store\Div\Proj\Division\0\5905\Traffic\Control\TCP\DCNN\I-5905-TC-TMP-4_I5Ramp-DeTour_85.dgn
 User: jdbeaver1