




75 70 65 60 55 50 45 40 35 30 25 20 15 10 5 0 5 10 15 20 25 30 35 40 45 50 55 60 65 70 75

770 770

765 765


760 760

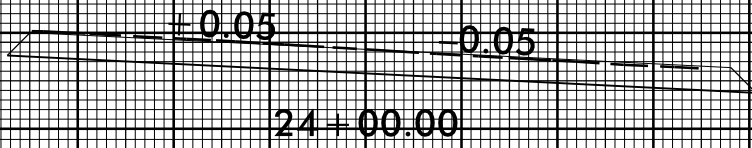

770 770


765 765

760 760

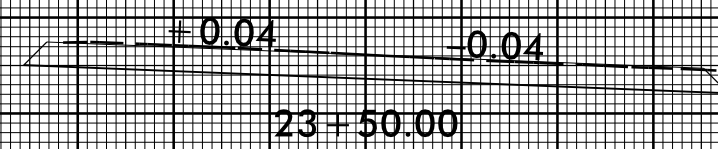

765 765


760 760

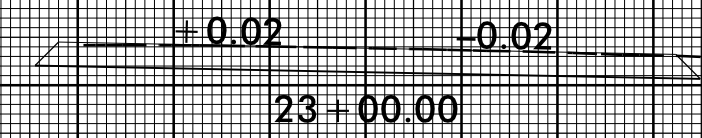

765 765

760 760

755 755

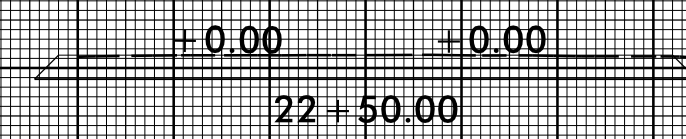

-RPD-

75 70 65 60 55 50 45 40 35 30 25 20 15 10 5 0 5 10 15 20 25 30 35 40 45 50 55 60 65 70 75

05-FEB-2020 15:33
S:\DDC\DDC\Projects\I-5905_Statesville Ave.-I-85 off ramp\XSC\I-5905_Statesville Ave.-I-85_RPD_xp1.dgn
blowder At DIV10-31.32