

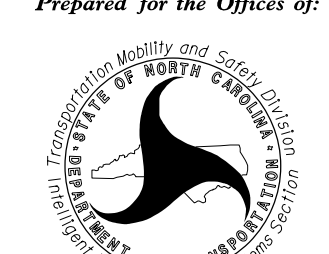
Legend

- Traffic Signal
- - - Control Zone Boundary
- Proposed Loop
 - 1 C - "Combo" Loop
 - 1 D - Dedicated Loop
- Existing Loop
 - 1 C - "Combo" Loop
 - 1 D - Dedicated Loop
- System Detector I.D.
- Control Zone Identification Number **01**
- 01-XXXX NCDOT Signal Identification Number

Plans Prepared By:



DRMP, Inc.
8000 Regency Parkway, Suite 175
Cary, NC 27518
NC License No. C-2213 (919) 650-1038

Prepared for the Offices of:		Elizabeth City Signal System System Detectors and Control Zone Schematic		SEAL NORTH CAROLINA PROFESSIONAL ENGINEER LISA M. MOON 022516
				
SCALE	REVISIONS		INIT.	DATE
N.T.S.				

Documented by: Lisa M. Moon 9/20/2018
 SEAL 022516
 CADD Filename:

DOCUMENT NOT CONSIDERED FINAL
UNLESS ALL SIGNATURES COMPLETED