



RING 1

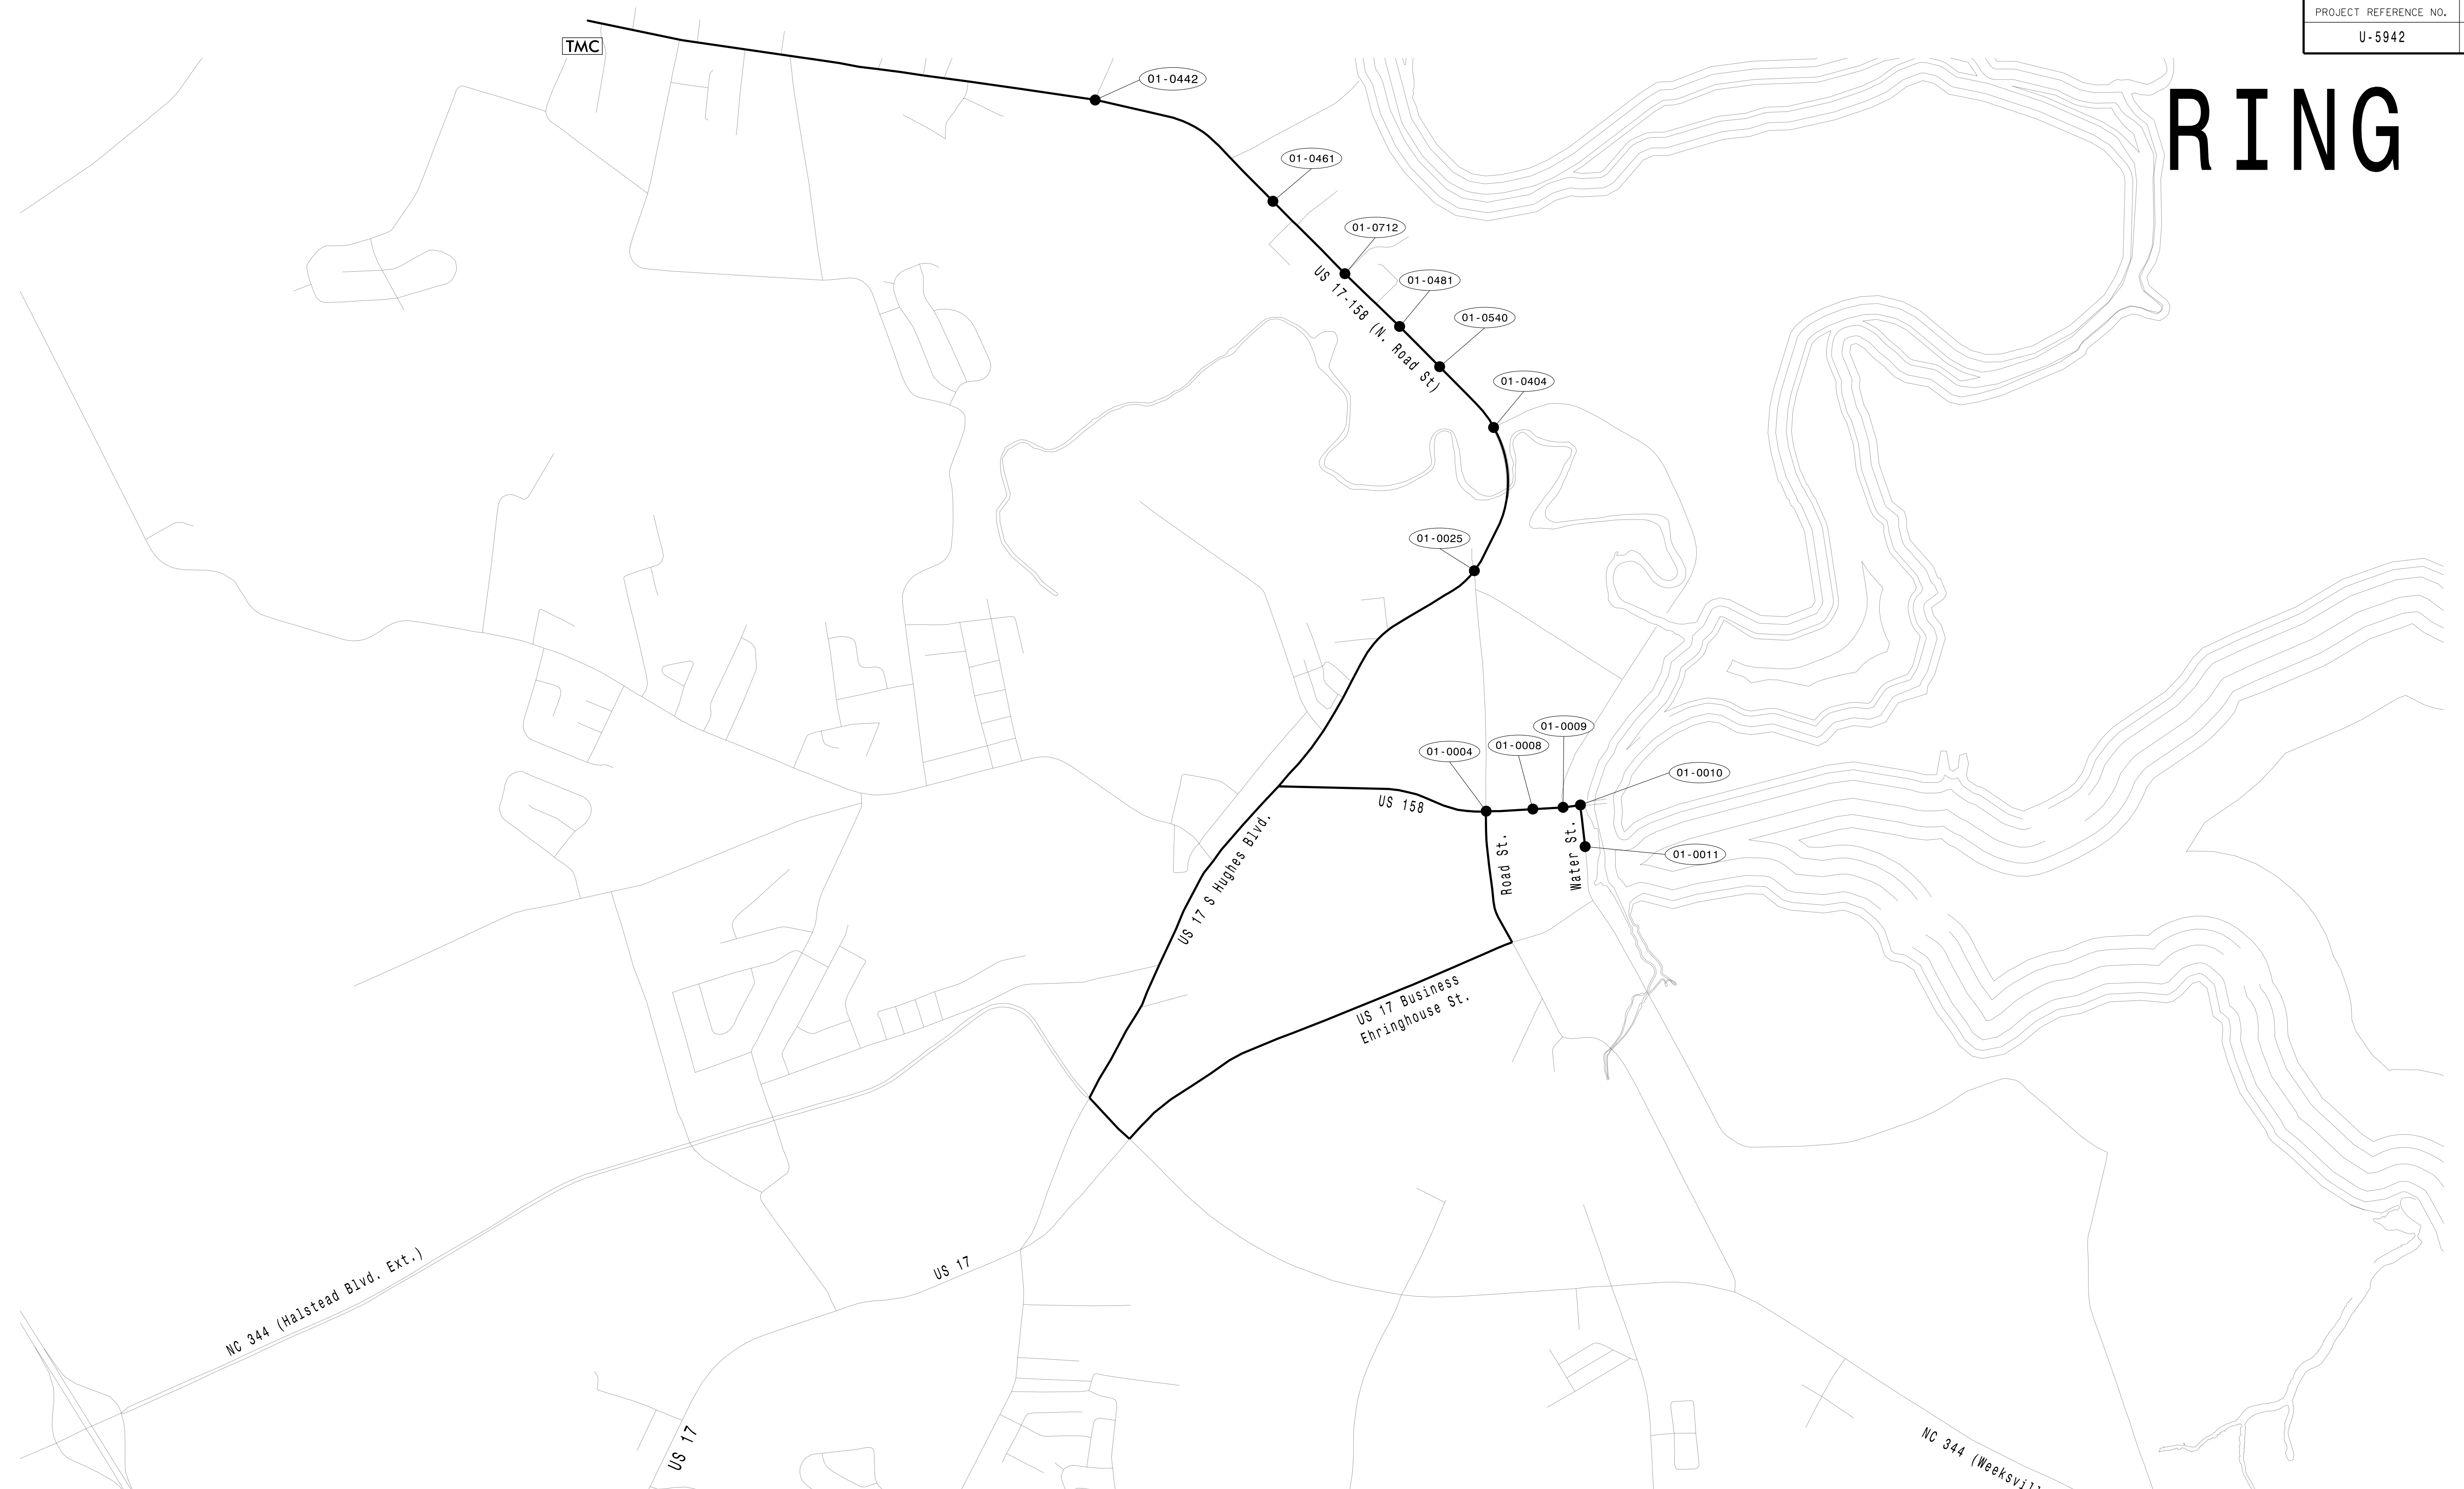

LEGEND

- ⊙ CABLE TO CABLE SPLICE
- ⊠ DROP SPLICE TO SIGNAL CABINET
- ⊞ DROP SPLICE TO CCTV
- ⊡ DROP SPLICE TO SIGNAL CABINET (SHARE WITH CCTV)
- NEW FIBER-OPTIC CABLE
- S#-## SPLICE NUMBER
- 01-#### STATE SIGNAL INVENTORY NUMBER

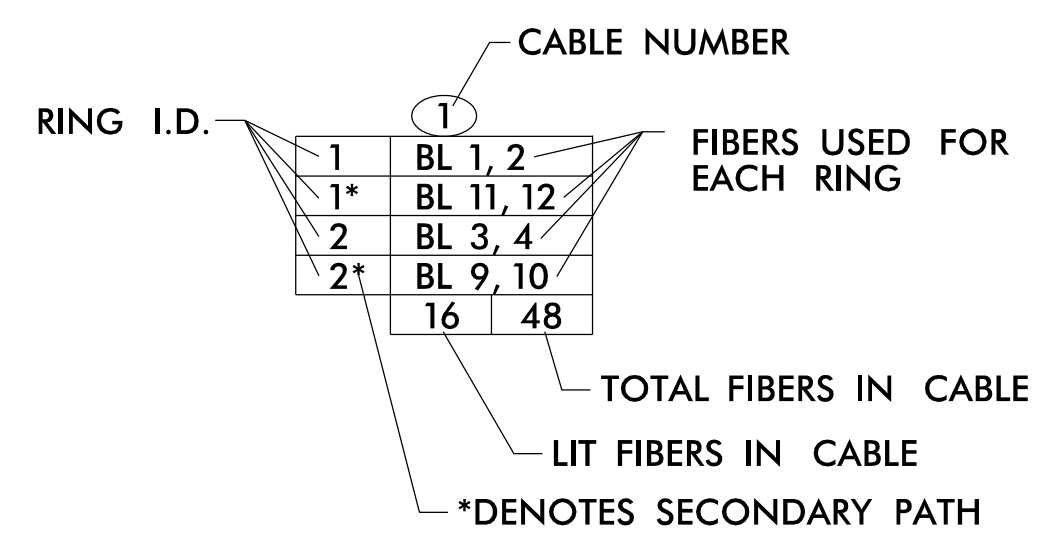

Plans Prepared By:

DRMP
 DRMP, Inc.
 8000 Regency Parkway, Suite 175
 Cary, NC 27519
 NC License No. C-2215 (919) 650-1038

Prepared for the Offices of:

750 N. Greenfield Pkwy., Garner, NC 27529

Elizabeth City Signal System Fiber-Optic Ring Schematics	
Division 1 Pasquotank County Elizabeth City	
PLAN DATE: April 2018	REVIEWED BY: JE Beck
PREPARED BY: AJ Davis	REVIEWED BY: LM Moon
REVISIONS	INIT. DATE

SEAL

SEAL
022516
ENGINEER
LISA M. MOON

DATE: 8/21/2018

CADD Filename: