
Sig. 6.5 U-5942

FIBER OPTIC CONTACT CLOSURE TRANSMITTER #1 WIRING FOR 01-0010


FIBER OPTIC RECEIVER WIRING LOCATED AT 01-0008

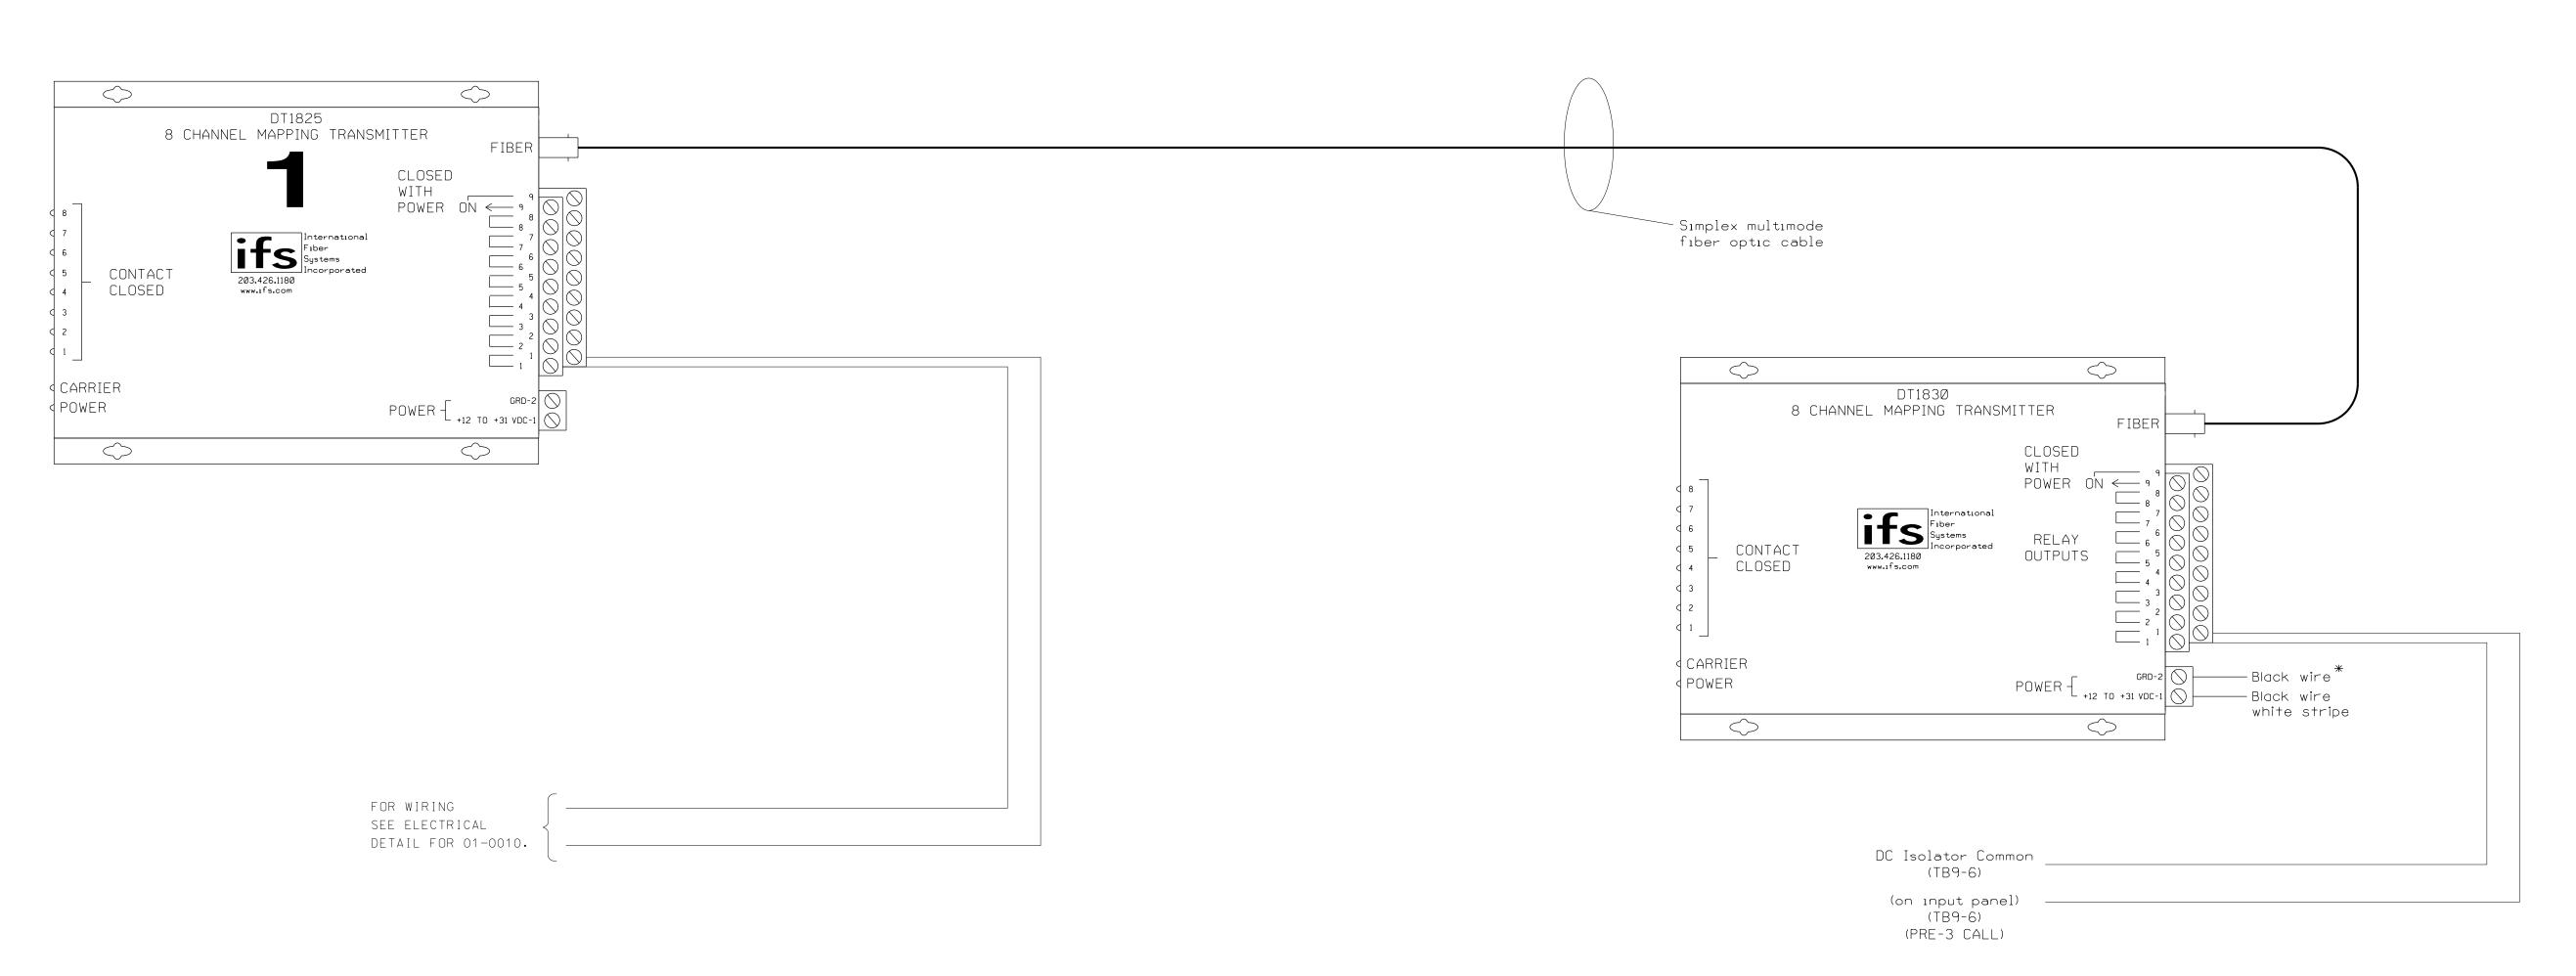

NOTES

- 1. The International Fiber Systems DT1825 is on 8-channel contact mapping transmitter capable of transmitting up to eight contact closures over onr optical fiber.
- * 2. Power connections are with the supplied 12 Volt DC Plug-in Power Supply.
 - 3. Relocate existing equipement from existing cabinet to new cabinet.

THIS ELECTRICAL DETAIL IS FOR THE SIGNAL DESIGN: 01-0008 DESIGNED: FEBRUARY 2018 SEALED: 09/20/2018 REVISED: N/A

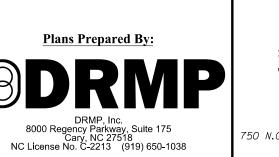

Prepared for the Offices of:

ELECTRICAL AND PROGRAMMING

Electrical Detail - Sheet 5 of 5

US 158 (Elizabeth Street)

N. MLK Junior Drive

Division 1 Pasquotank County Elizabeth City PLAN DATE: February 2018 REVIEWED BY: AJ Davis

PREPARED BY: DJ White REVIEWED BY: LM Moon REVISIONS INIT. DATE

Lisa M Moon 9/20/2018

DOCUMENT NOT CONSIDERED FINAL UNLESS ALL SIGNATURES COMPLETED