
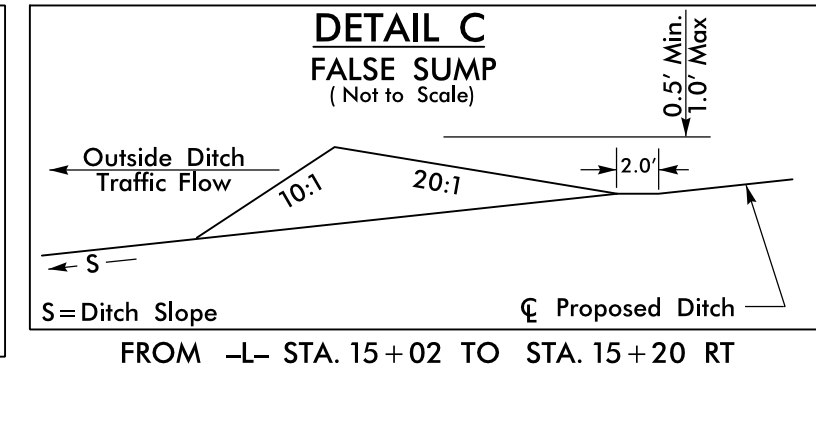
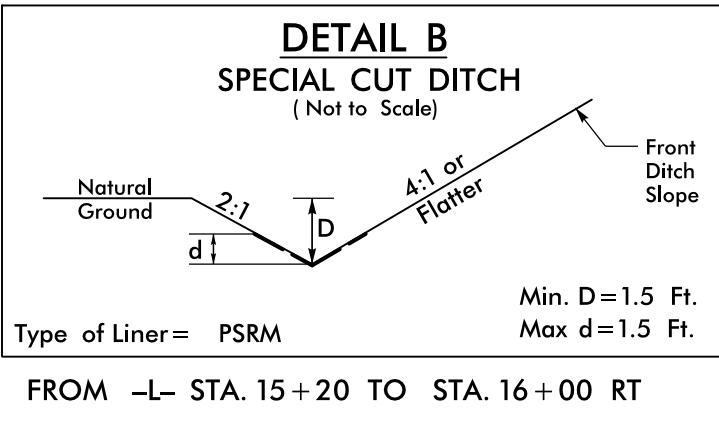
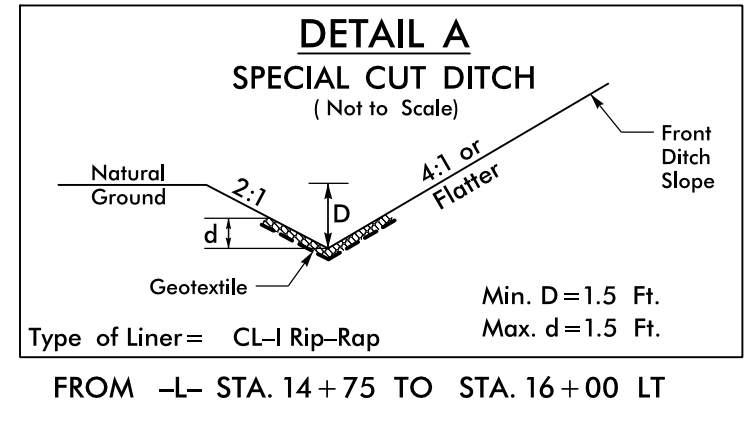
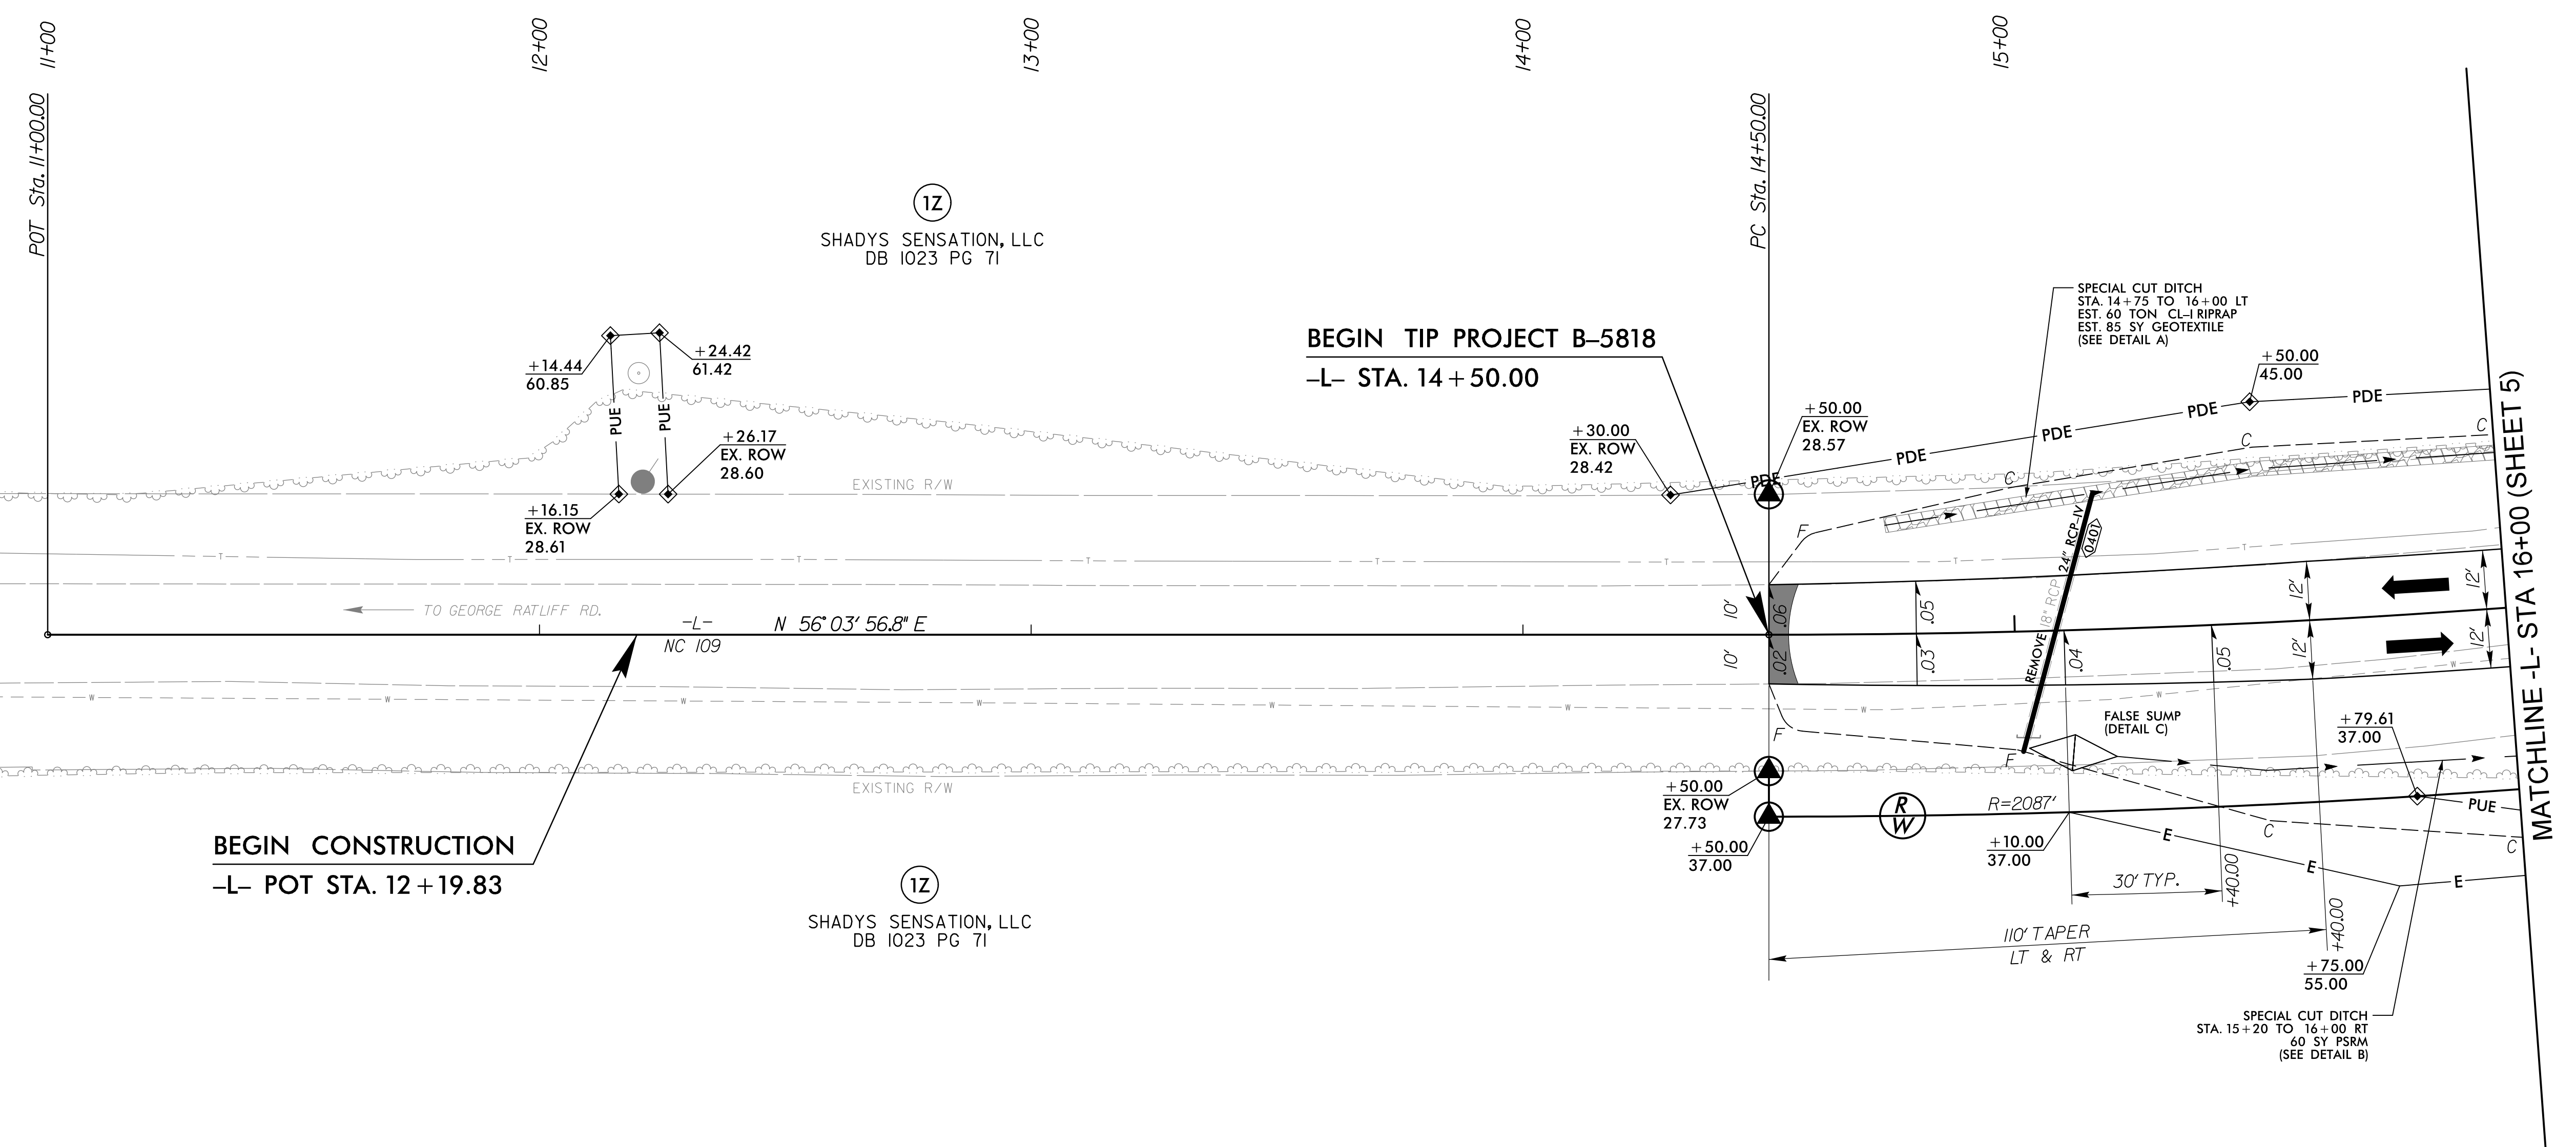


8/17/2021

STV 100 Years
 STV Engineers, Inc.
 300 West Trade St., Suite 715
 Charlotte, NC 28202
 NC License Number F-0991

PROJECT REFERENCE NO. <i>B-5818</i>		SHEET NO. 4
RW SHEET NO.		
ROADWAY DESIGN ENGINEER	HYDRAULICS ENGINEER	
DOCUMENT NOT CONSIDERED FINAL UNLESS ALL SIGNATURES COMPLETED		

-L-
 PI Sta 18+41.53
 $\Delta = 2^\circ 37' 31.7" (LT)$
 $D = 2' 47' 41.7"$
 $L = 773.74'$
 $T = 391.53'$
 $R = 2,050.00'$
 RUNOFF = 150'
 SE = 5%

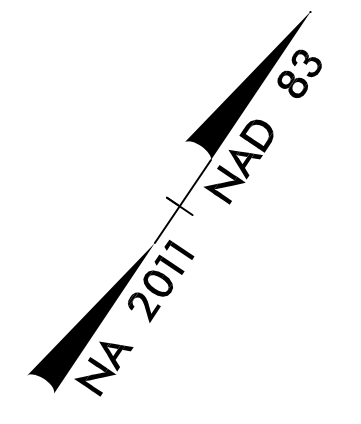

1/15/2021
 I:\S\2021\proj\proj\shadys\B5818_rdy_psh04.dgn
 M000000

SEE SHEET 10 FOR -L- PROFILE