
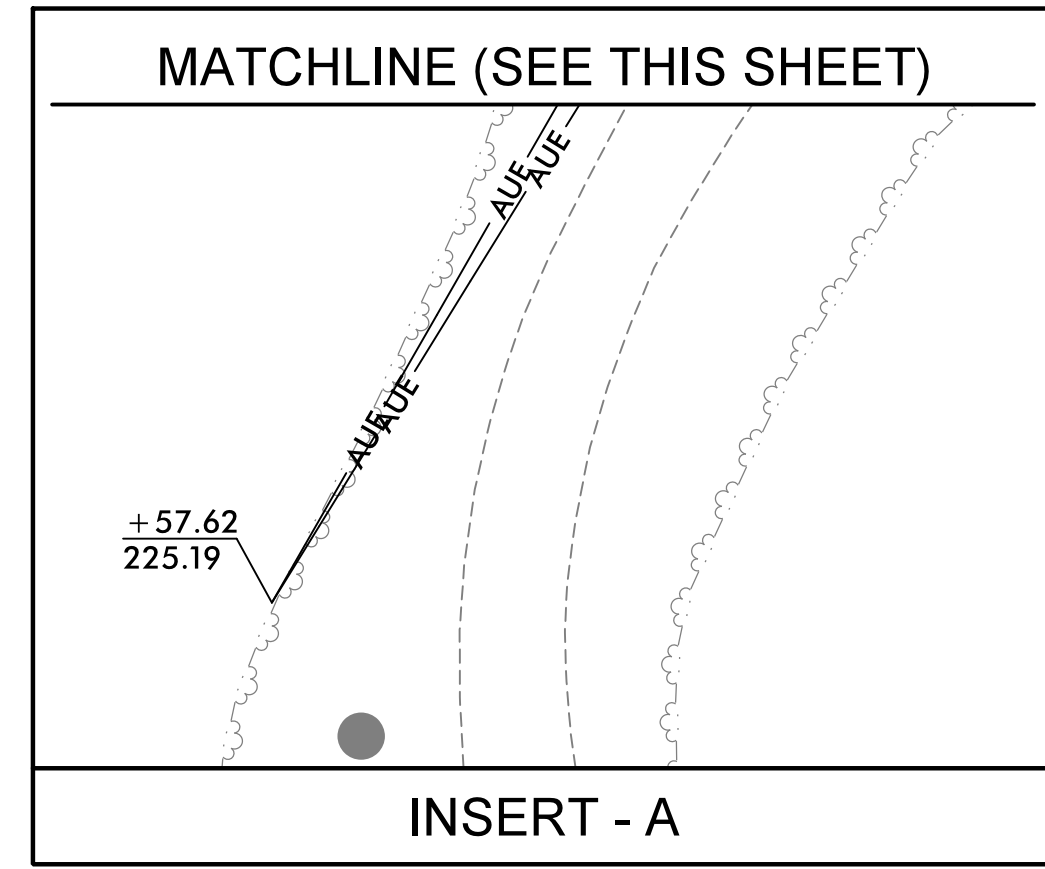
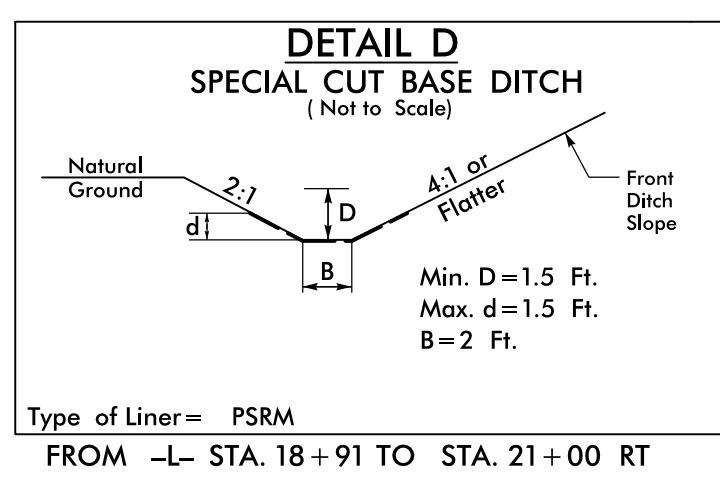
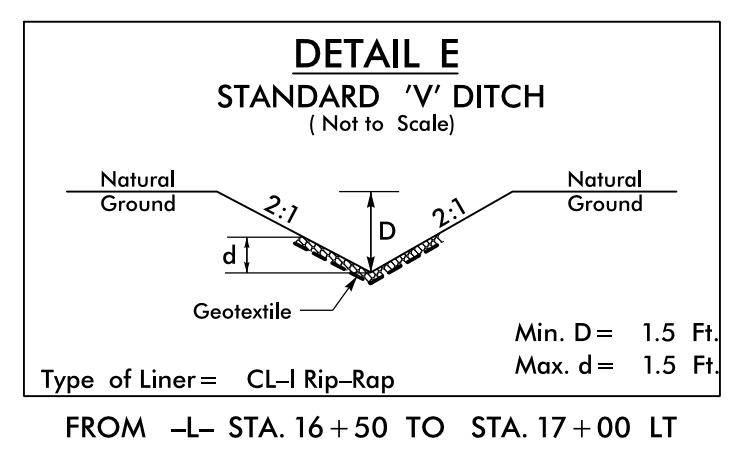
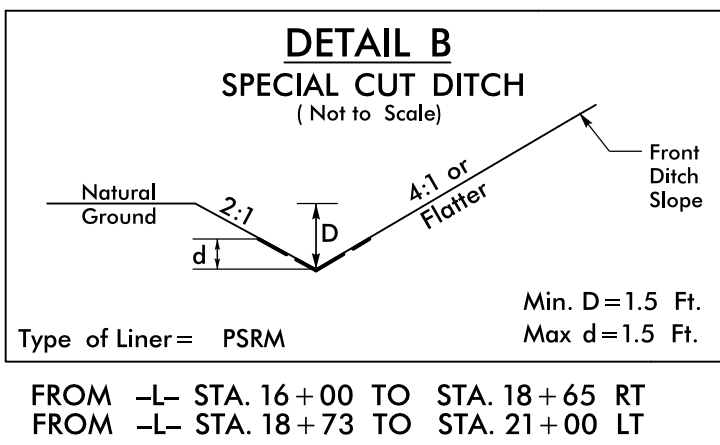
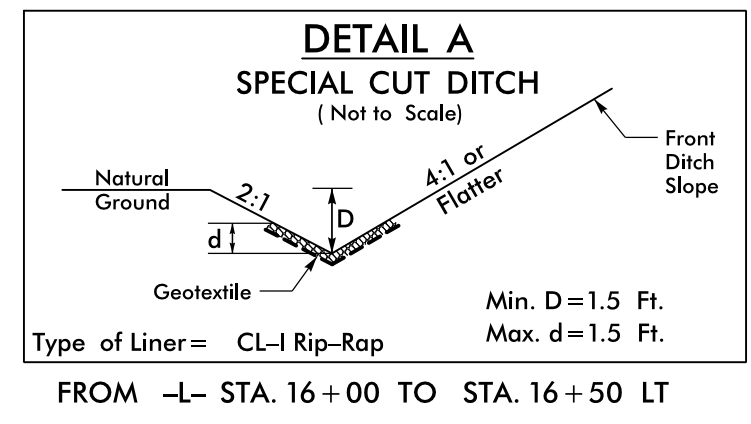
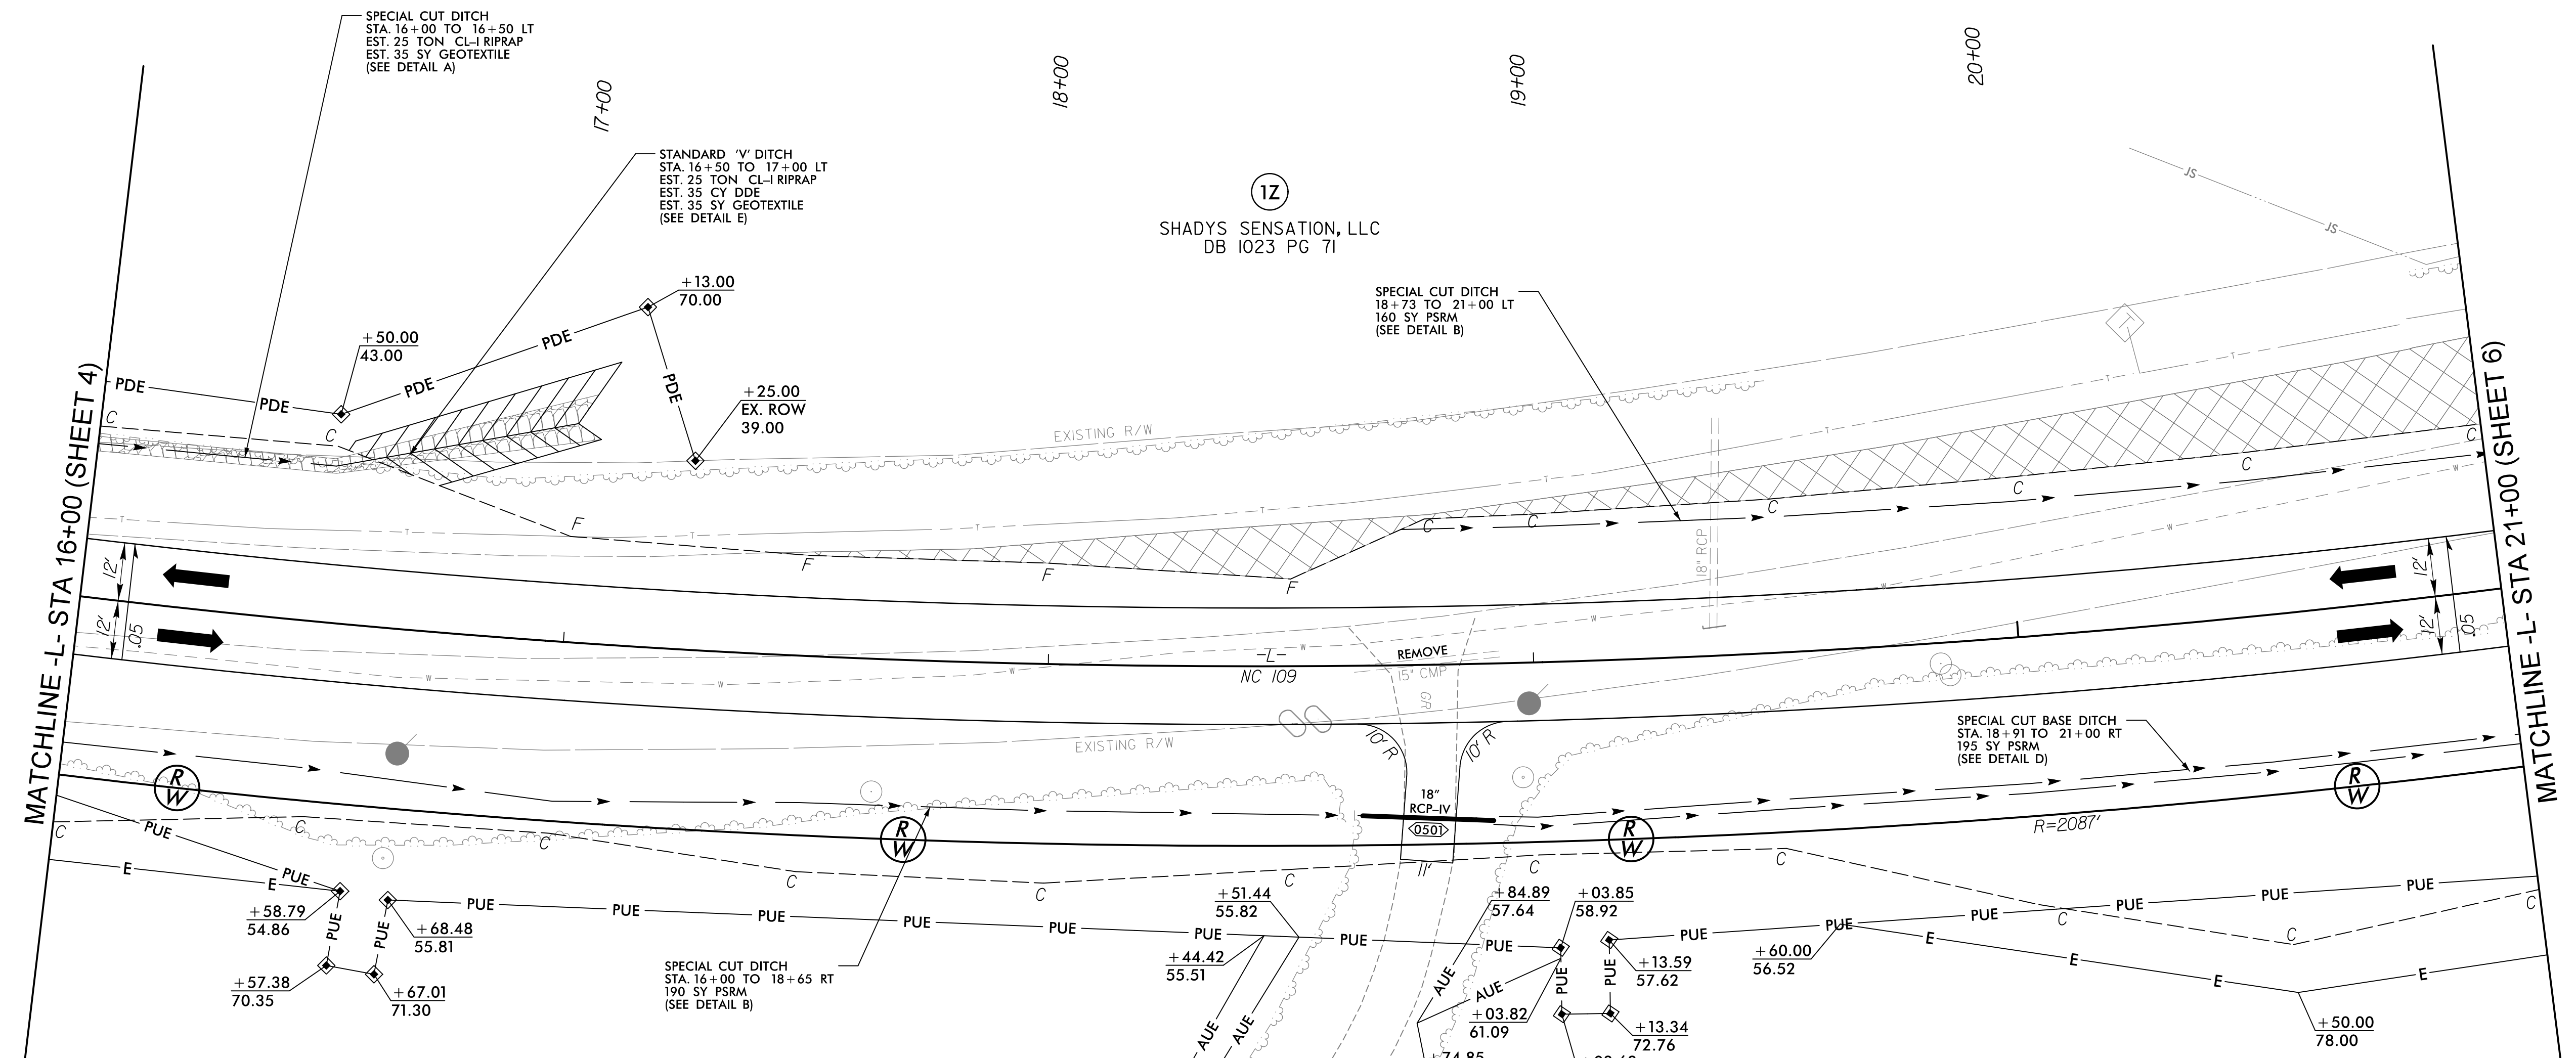


PROJECT REFERENCE NO. B-5818		SHEET NO. 5
RW SHEET NO.		
ROADWAY DESIGN ENGINEER	HYDRAULICS ENGINEER	
DOCUMENT NOT CONSIDERED FINAL UNLESS ALL SIGNATURES COMPLETED		

-L-  
 PI Sta 18+41.53  
 $\Delta = 21' 37" 31.7" (LT)$   
 $D = 2' 47" 41.7"$   
 $L = 773.74'$   
 $T = 391.53'$   
 $R = 2,050.00'$   
 RUNOFF = 150'  
 SE = 5%

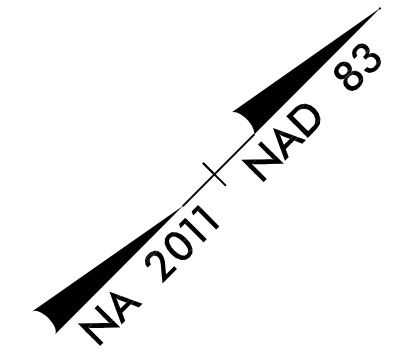

1/15/2021  
 L:\2021\proj\sh\B5818\_rdy\_psh05.dgn  
 M:\p\B5818

SEE SHEET 11 FOR -L- PROFILE