

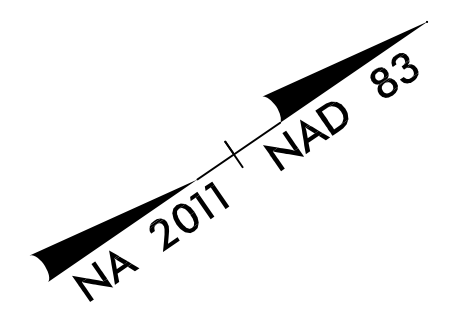
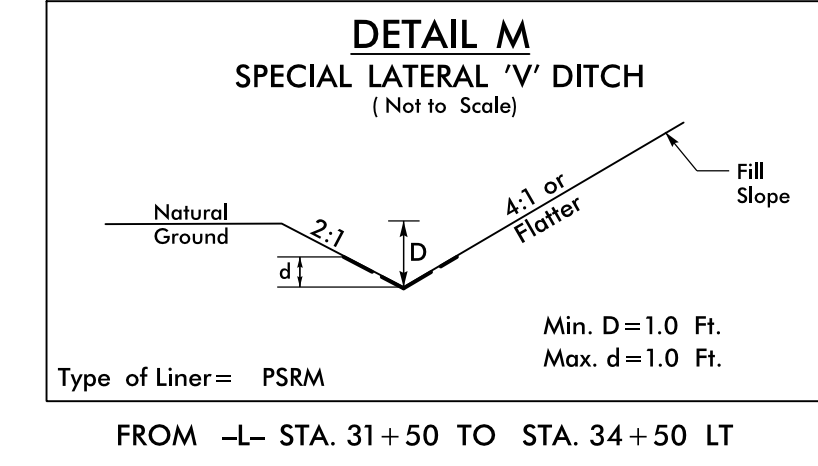
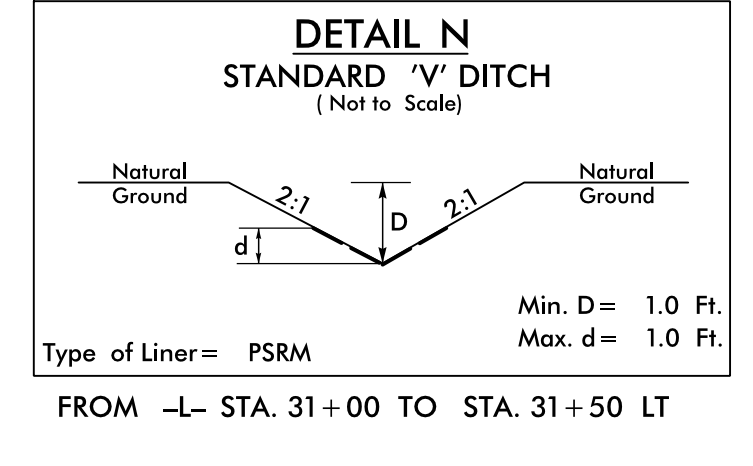
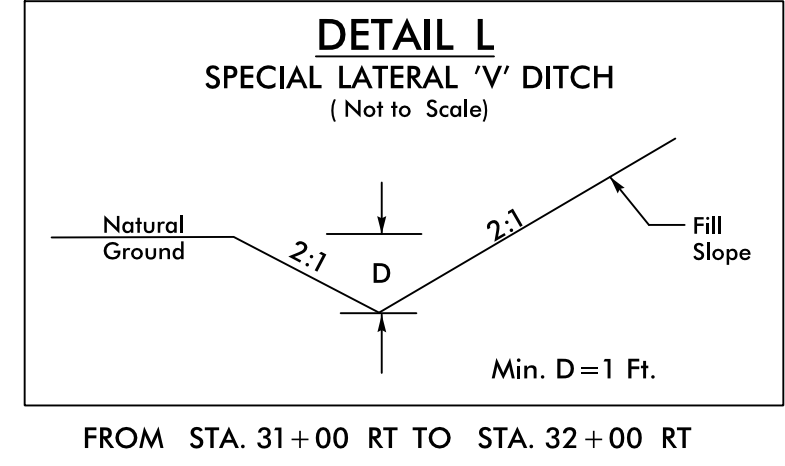


**DOCUMENT NOT CONSIDERED FINAL
 UNLESS ALL SIGNATURES COMPLETED**

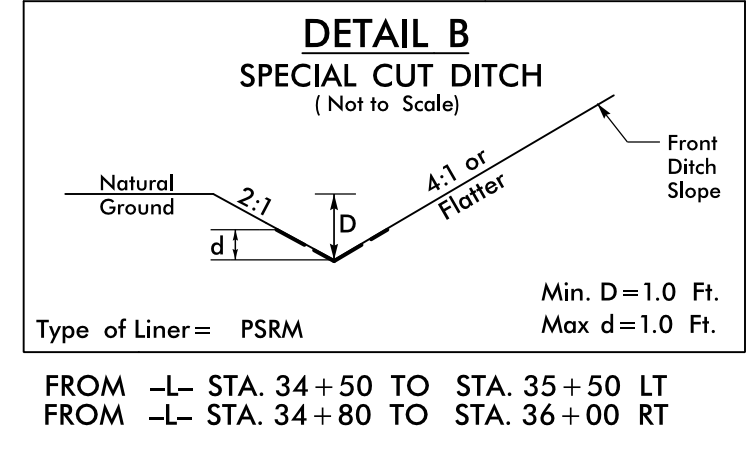

-L-
 PI Sta 35+62.03
 $\Delta = 19' 17'' 50.5''$ (LT)
 $D = 2' 47'' 41.7''$
 $L = 690.45'$
 $T = 348.52'$
 $R = 2,050.00'$
 $RUNOFF = 150'$
 $SE = 5\%$

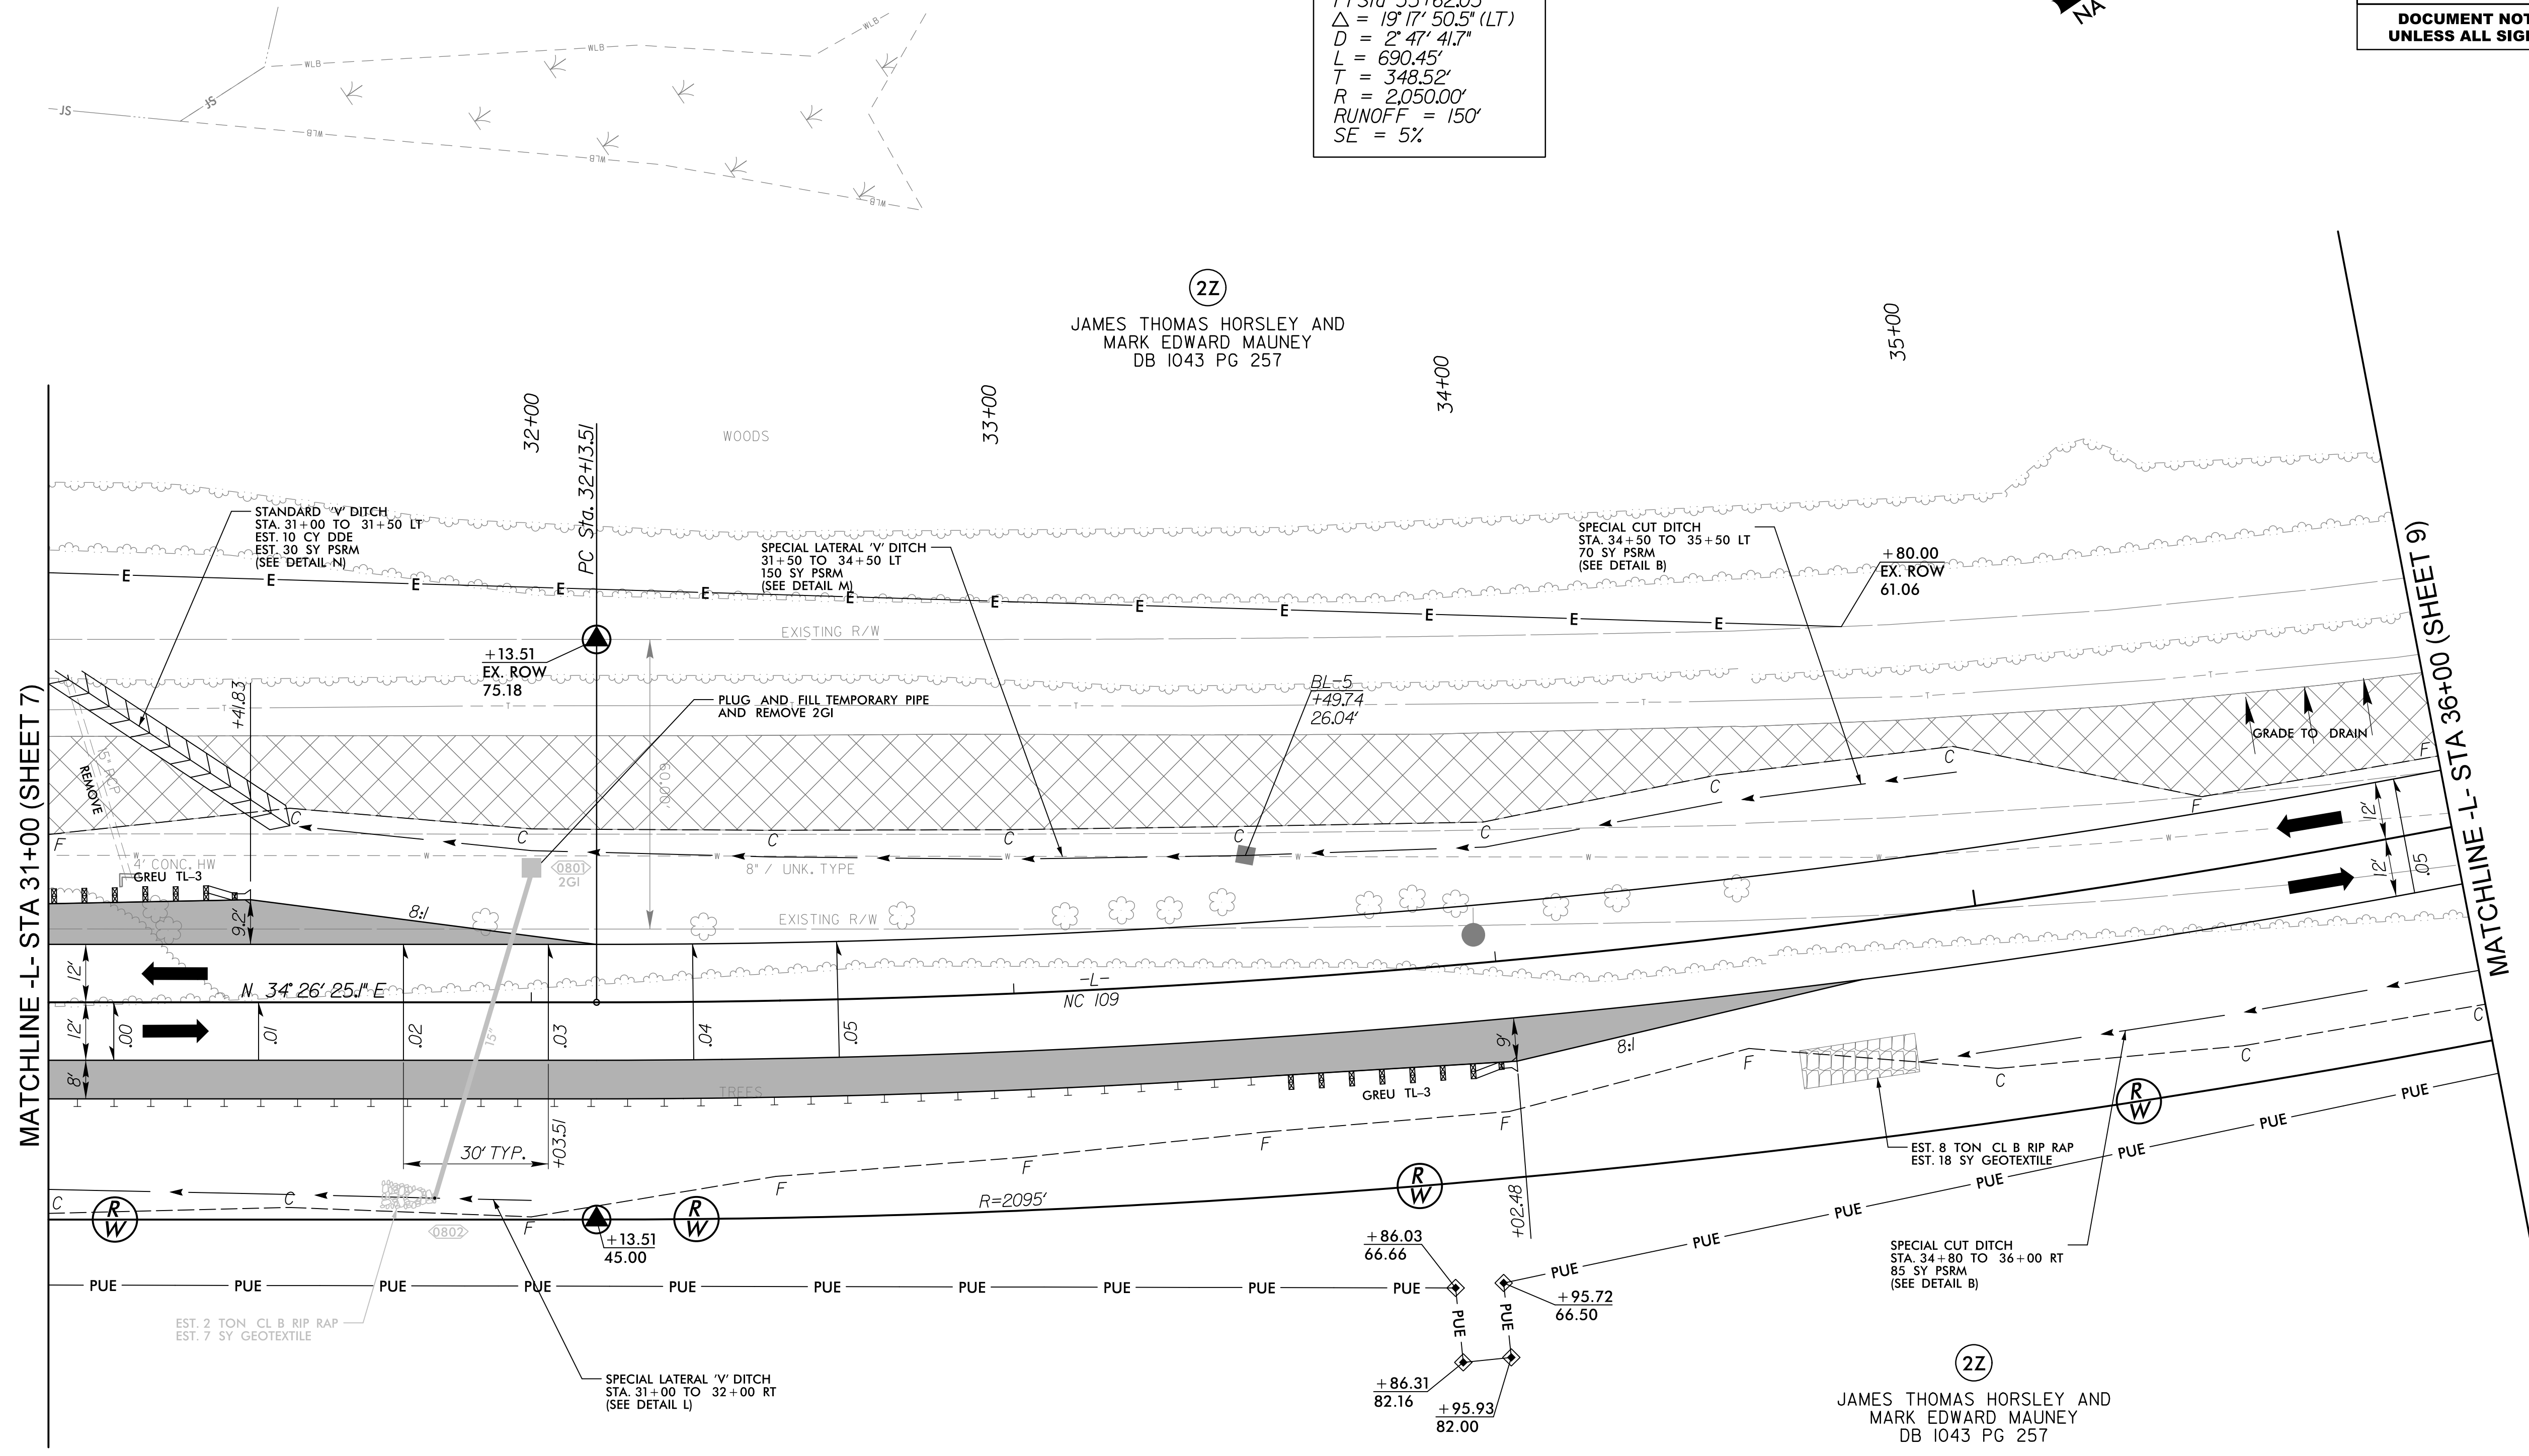

SEE SHEET 14 FOR -L- PROFILE

1/5/2021
 I:\5\2021\proj\sh01\B5818_rdy_psh08.dgn
 M:\proj\sh01\B5818_rdy_psh08.dgn