


5/14/99

-L-

STV 100 Years
 STV Engineers, Inc.
 300 West Trade St., Suite 715
 Charlotte, NC 28202
 NC License Number F-0991

PROJECT REFERENCE NO. <i>B-5818</i>	SHEET NO. <i>12</i>
ROADWAY DESIGN ENGINEER	HYDRAULICS ENGINEER
DOCUMENT NOT CONSIDERED FINAL UNLESS ALL SIGNATURES COMPLETED	

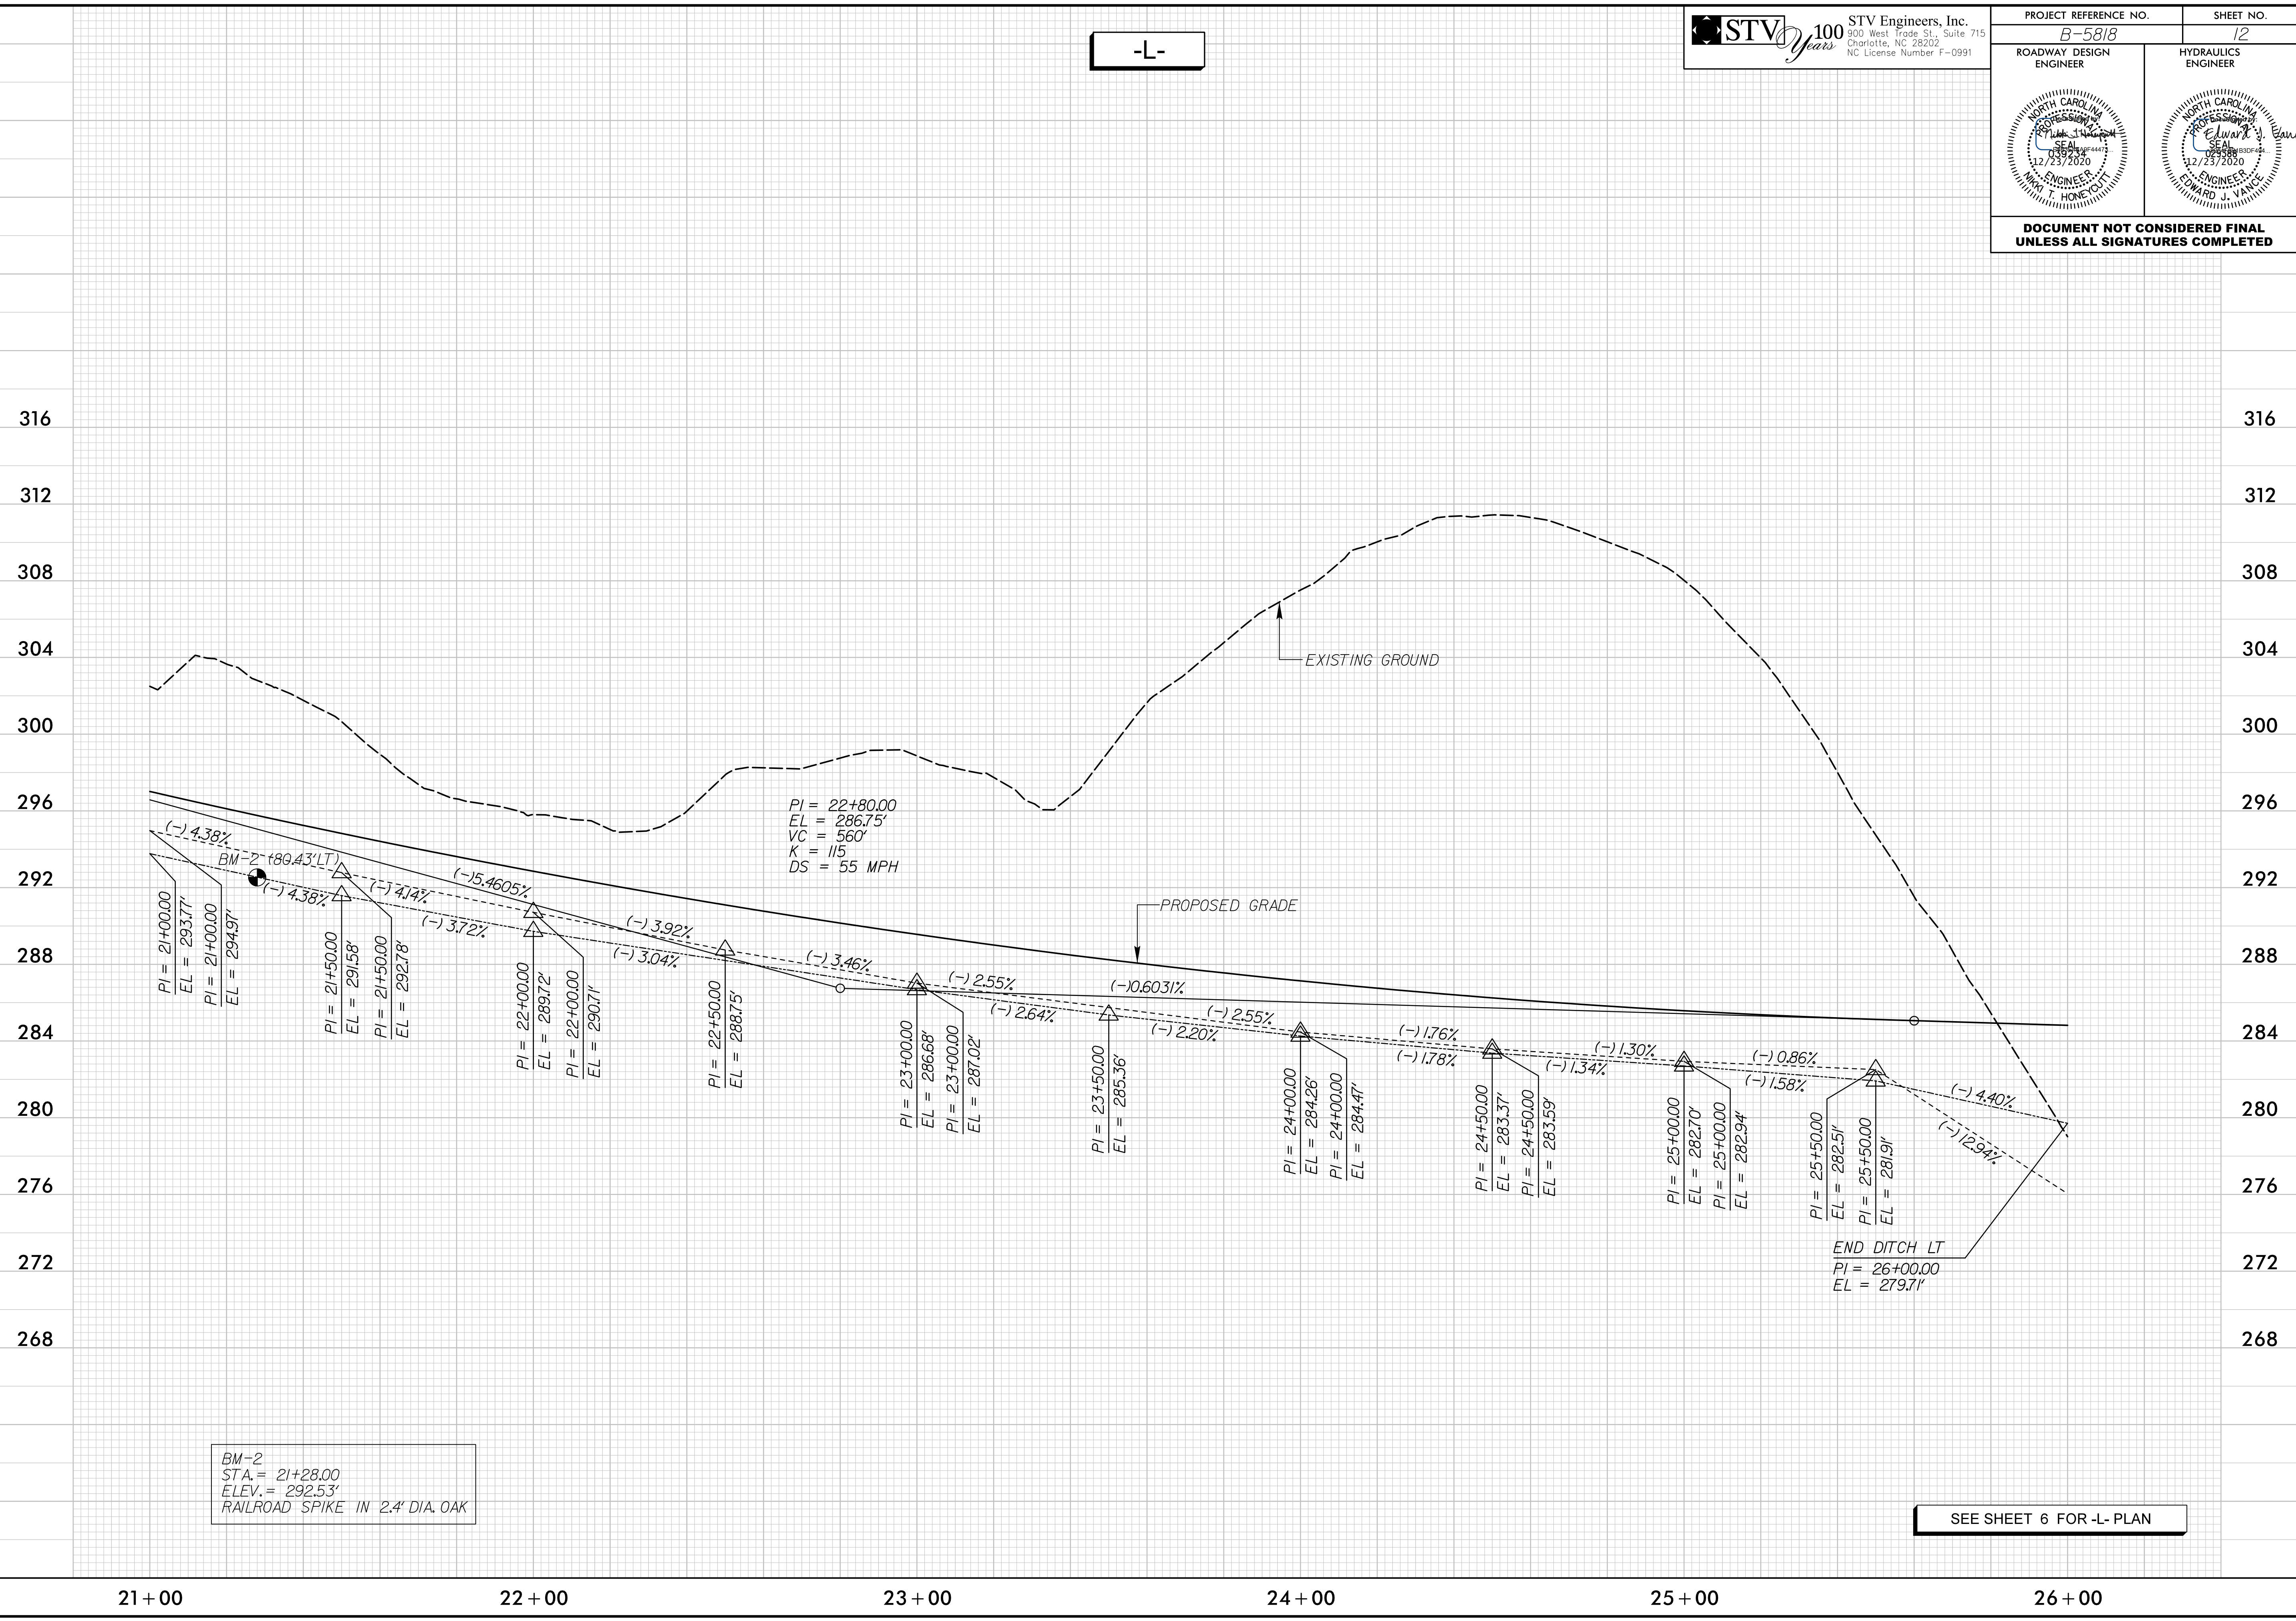

BM-2
 STA. = 21+28.00
 ELEV. = 292.53'
 RAILROAD SPIKE IN 2.4" DIA. OAK

SEE SHEET 6 FOR -L- PLAN

12/23/2020
 M:\projects\p001\sh1\5818_rdy_psh12.plt.dgn