


5/14/99

-L-

STV 100 Years
 STV Engineers, Inc.
 800 West Trade St., Suite 715
 Charlotte, NC 28202
 NC License Number F-0991

PROJECT REFERENCE NO. <i>B-5818</i>	SHEET NO. <i>14</i>
ROADWAY DESIGN ENGINEER	HYDRAULICS ENGINEER
DOCUMENT NOT CONSIDERED FINAL UNLESS ALL SIGNATURES COMPLETED	

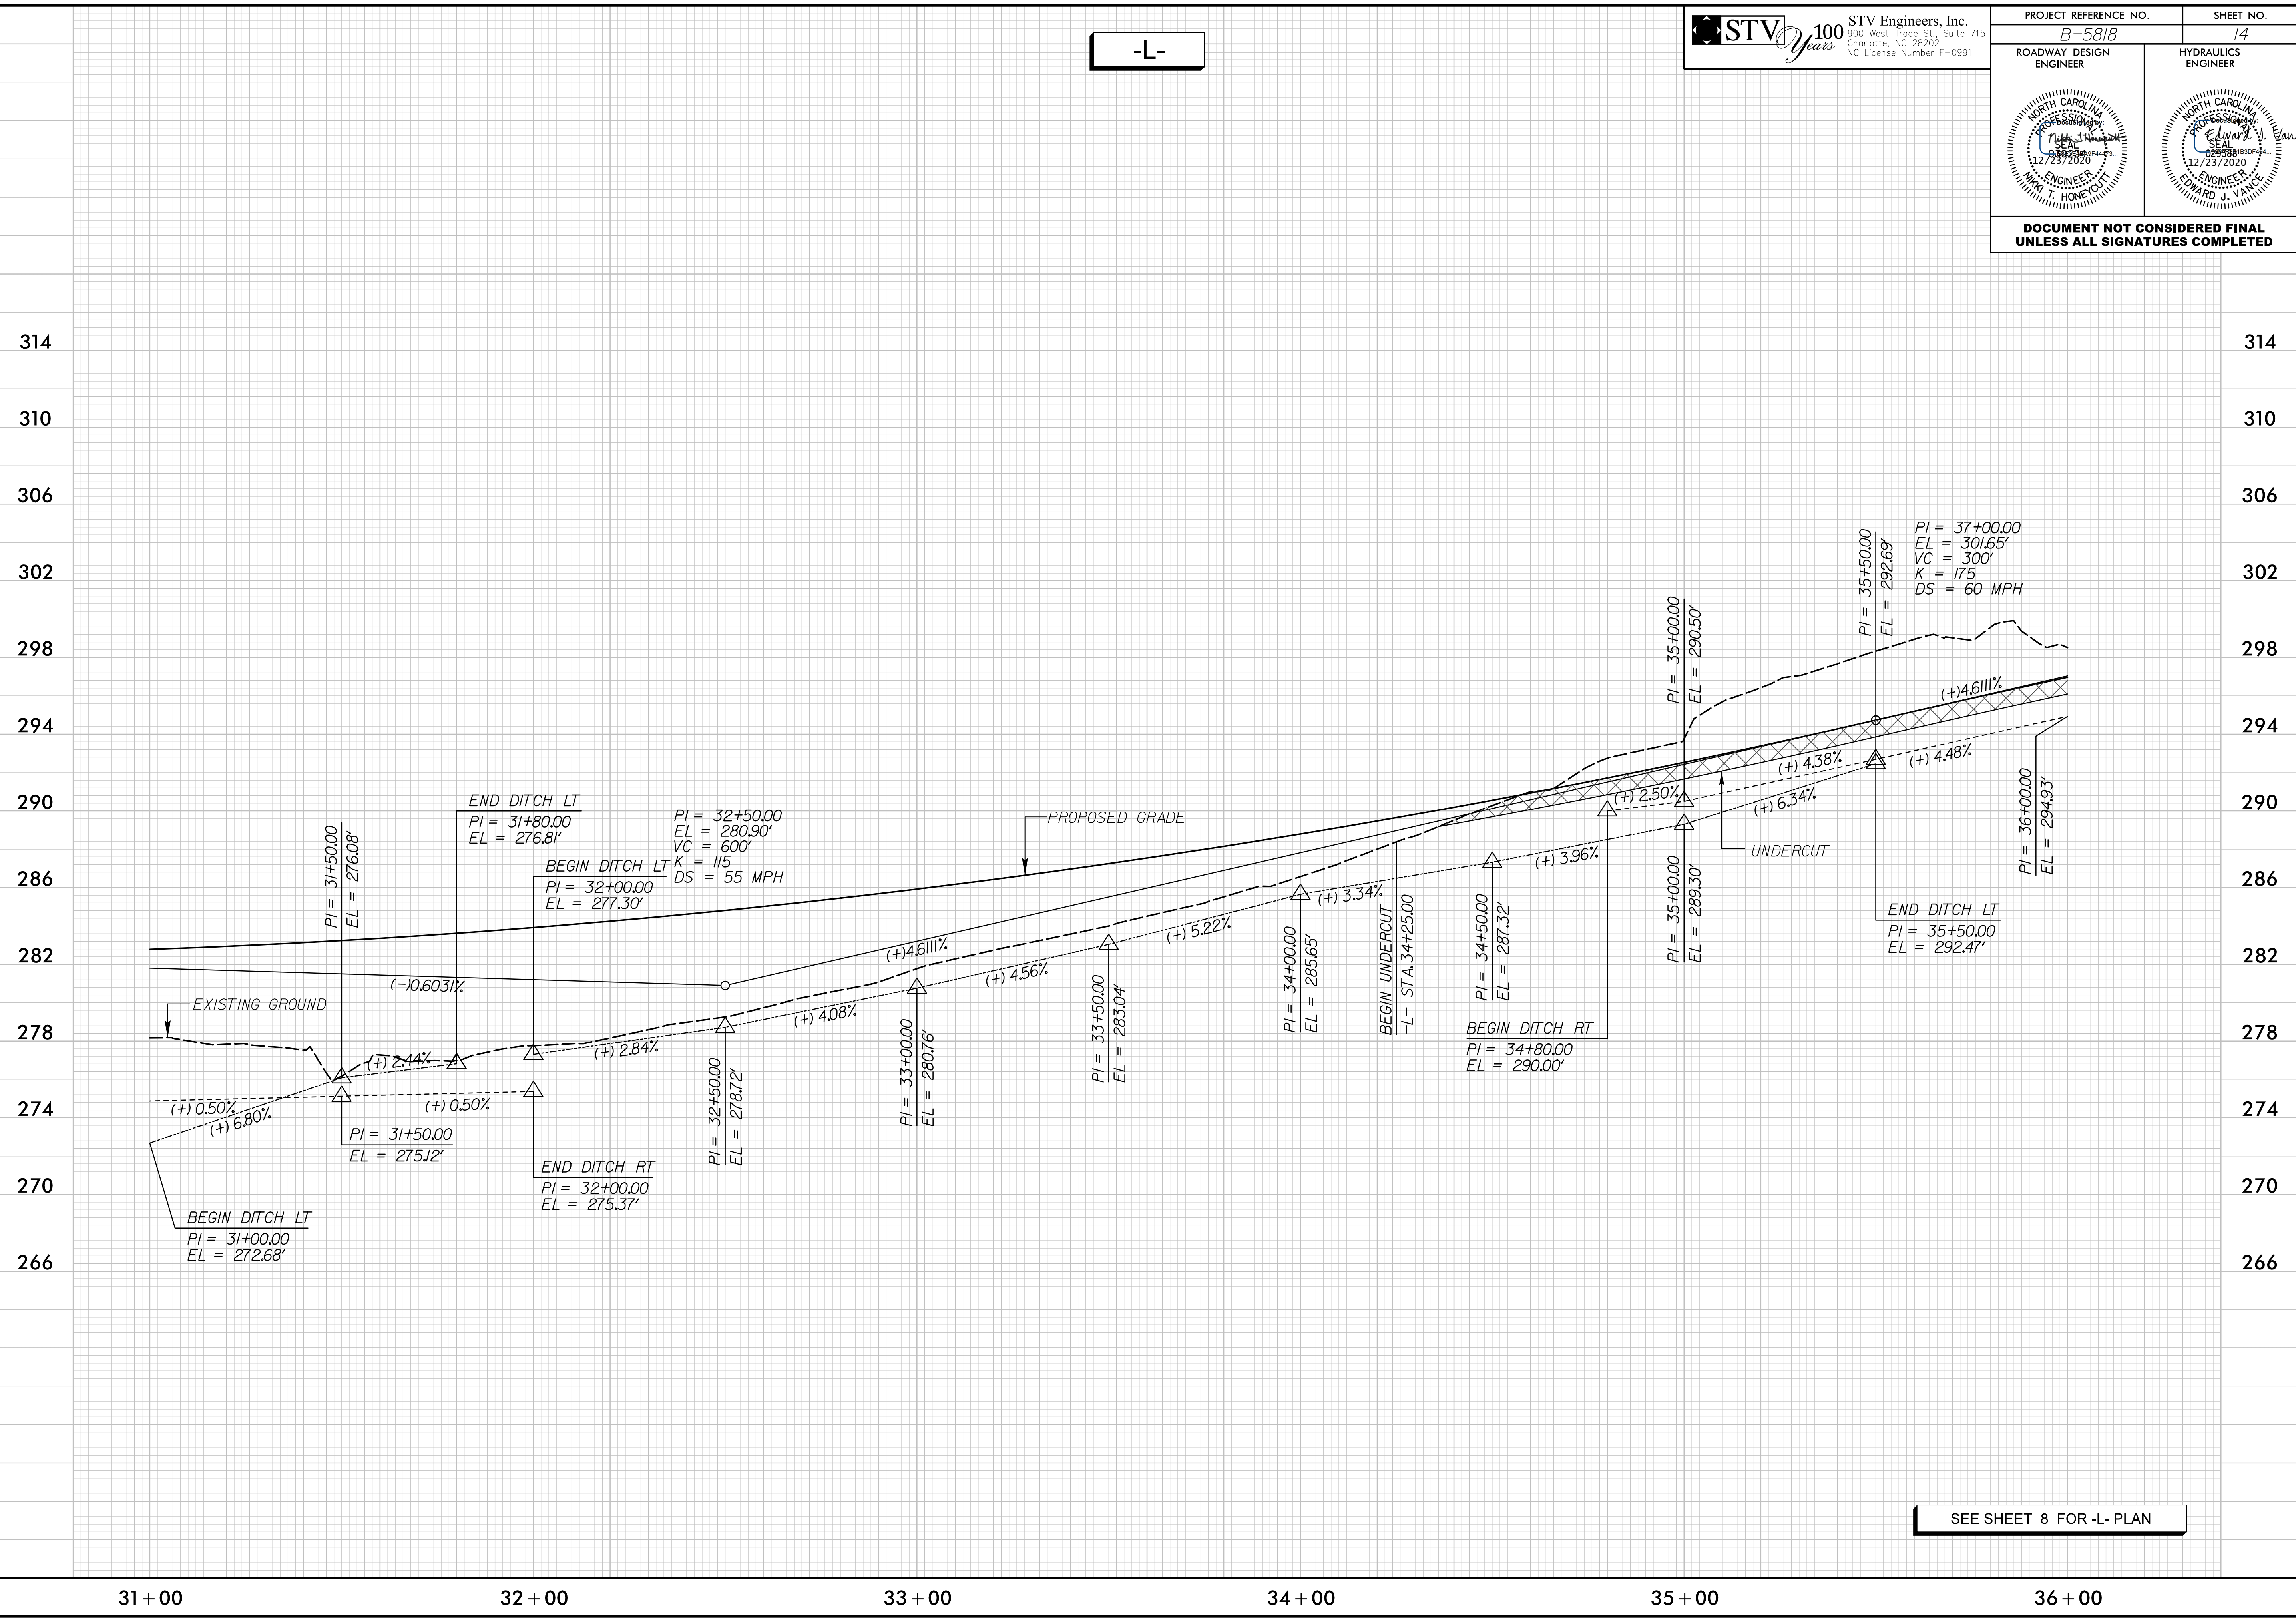

SEE SHEET 8 FOR -L- PLAN

12/23/2020
 M:\projects\proj\shh\B5818_rdy_psh14_pfl.dgn