
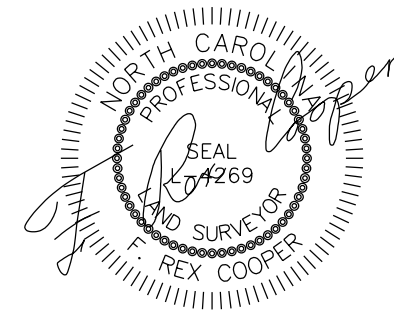


REVISIONS

Z:\FB\2000_1318\1784\active\1784\work\copy\1784\external\exports\20date\B5818_1s_rw02d-1_200423.dgn
AT-BUKOVNIK-1
bukovnik

PROPOSED ALIGNMENT CONTROL SHEET

PROJECT REFERENCE NO.	SHEET NO.
B-5818	RW02D-1
Location and Surveys	
 <small>801 JONES FRANKLIN ROAD, SUITE 300 RALEIGH, NC 27606 LEADERSHIP. PARTNERS www.stantec.com</small>	
	
DOCUMENT NOT CONSIDERED FINAL UNLESS ALL SIGNATURES COMPLETED	

		L	
TYPE	STATION	NORTH	EAST
POT	10+00.00	392784.4626	1640317.1363
PC	14+50.00	393035.6709	1640690.4919
PT	22+23.74	393577.1410	1641236.7660
PC	32+13.51	394393.4162	1641796.5253
PT	39+03.95	395017.2706	1642084.6760
POT	44+20.00	395515.3980	1642219.4817

NOTES:

1. PROJECT CONTROL WAS ESTABLISHED USING GNSS, THE GLOBAL NAVIGATION SATELLITE SYSTEM.
2. THE PROPOSED ALIGNMENT CONTROL DATA FOR THIS PROJECT HAS BEEN COMPILED FROM VARIOUS SOURCES. IF FURTHER INFORMATION REGARDING PROJECT CONTROL IS NEEDED, PLEASE CONTACT THE LOCATION AND SURVEYS UNIT.