

TEMPORARY TRAFFIC CONTROL PHASING

NOTE: BEFORE BEGINNING CONSTRUCTION THE CONTRACTOR SHALL PLACE ADVANCE WORK ZONE WARNING SIGNS ALONG -L- LINE (NC 109), (SEE RSD 1101.01, SHEET 3 OF 3)

PHASE I

- STEP 1 -- USING RSD 1101.02, SHEET 1, INSTALL TEMPORARY GUARDRAIL FROM -L- STA. 29+63 +/- TO -L- STA. 32+13+/- (SEE TMP-5)
- BEGIN CLEARING, GRADING, DRAINAGE INSTALLATION, AND SHORING INSTALLATION (SEE TMP-4 THROUGH 6)
- INSTALL CHANGEABLE MESSAGE SIGNS (CMS) AT GEORGE RATLIFF RD./NC 109 INTERSECTION AND HALF A MILE NORTH OF THE PROJECT 7 DAYS PRIOR TO BEGINNING BLASTING OPERATIONS. KEEP CMS IN PLACE DURING BLASTING OPERATIONS. (SEE TMP-4 AND 6 FOR SUGGESTED MESSAGES)
- USING RSD 1101.06, SHEET 1, CONDUCT BLASTING OPERATIONS. (SEE INTERMEDIATE CONTRACT TIME AND LIQUIDATED DAMAGES)
- STEP 2 -- USING RSD 1101.02, SHEET 1 AS NEEDED, CONSTRUCT -L-, INCLUDING BRIDGE AND APPROACHES FROM -L-STA. 19+00+/- TO -L- STA. 36+00 +/- UP TO BUT NOT INCLUDING THE FINAL LAYER OF SURFACE COURSE. (SEE TMP-4 THROUGH 6)
- USING RSD 1101.03, SHEET 8, STOP TRAFFIC ON -L- FOR GIRDER DELIVERY AND INSTALLATION (SEE INTERMEDIATE CONTRACT TIME AND LIQUIDATED DAMAGES)
- USING RSD 1101.02, SHEET 1, CONSTRUCT -L- TO THE EDGE AND ELEVATION OF EXISTING PAVEMENT AS FOLLOWS (SEE TMP-4 AND 6):
- -L- STA 14+50 +/- TO -L- STA 19+00 +/-
- -L- STA 36+00 +/- TO STA 40+50 +/-

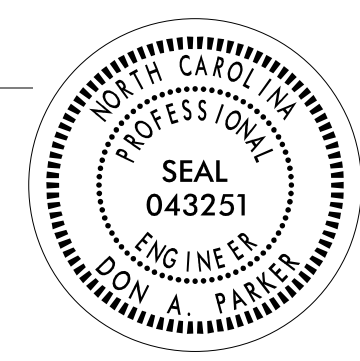

NOTE: WORK IN A CONTINUOUS MANNER TO COMPLETE THE WORK OF STEP 2 IN A SINGLE WORK PERIOD

- STEP 3 -- USING RSD 1101.02, SHEET 1, COMPLETE PAVING OF NEXT TO FINAL LAYER FROM -L- STA 14+50+/- TO STA. 40+50+/-, INSTALL TEMPORARY PAVEMENT MARKINGS AND MARKERS, AND SHIFT TRAFFIC TO THE PHASE II PATTERN (SEE TMP-7 THROUGH 9)

PHASE II

- STEP 1 -- USING RSD 1101.02, SHEET 1, REMOVE EXISTING BRIDGE AND PAVEMENT
- COMPLETE PROPOSED EMBANKMENT (SEE TMP-7 THROUGH 9)
- STEP 2 -- USING RSD 1101.02, SHEET 1, PLACE FINAL LAYER OF SURFACE COURSE, INCLUDING DRIVEWAYS, FINAL MARKINGS, AND MARKERS THROUGHOUT THE PROJECT LIMITS
- STEP 3 -- REMOVE ALL TRAFFIC CONTROL DEVICES.

I:\19\2021\Projects\B-5818\TrafficControl\TCP\B-5818_TC_TMP_03.dgn
User:mackfilu

<p>APPROVED: <u>Don A. Parker</u> DATE: 1/19/2021</p>			TEMPORARY TRAFFIC CONTROL PHASING
DOCUMENT NOT CONSIDERED FINAL UNLESS ALL SIGNATURES COMPLETED			