

**7 DAYS PRIOR TO BLASTING**

MESSAGE NO. 1	MESSAGE NO. 2
BEGIN	EXPECT
XX-XX-XX	30 MIN
9AM-4PM	DELAYS

CHANGEABLE MESSAGE SIGN

**DURING BLASTING**

MESSAGE NO. 1	MESSAGE NO. 2
BLASTING	30 MIN
ZONE	DELAYS
2500 FT	9AM-4PM


CHANGEABLE MESSAGE SIGN

**CMS LOCATED HALF A MILE NORTH OF THE PROJECT**

1/19/2021  
 P:\TIP\Projects-B\B5818\TrafficControl\TCP\B-5818\_TC\_TMP\_06.dgn  
 User:smackfilu

APPROVED: *Don A. Parker*  
 DATE: 1/19/2021

**DOCUMENT NOT CONSIDERED FINAL  
UNLESS ALL SIGNATURES COMPLETED**

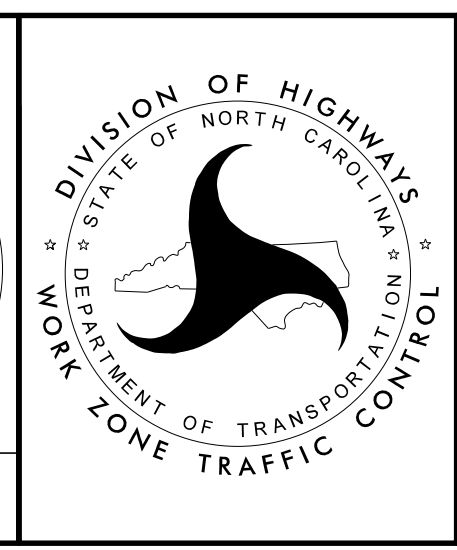

**PHASE I DETAILS**