



APPROVED: 
 DATE: 12/22/2020

SEAL

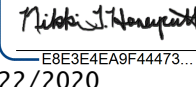

DOCUMENT NOT CONSIDERED FINAL UNLESS ALL SIGNATURES COMPLETED

FINAL PAVEMENT MARKING SCHEDULE

<u>SYMBOL</u>	<u>DESCRIPTION</u>
	<u>THERMOPLASTIC (4", 90 MIL)</u>
T1	WHITE EDGE LINE
T13	YELLOW DOUBLE CENTER
	<u>POLYUREA (4", 20 MILS)</u>
V1	WHITE EDGE LINE
V13	YELLOW DOUBLE CENTER
	<u>PAVEMENT MARKER SYMBOLS</u>
MA	PERMANENT RAISED MARKER - YELLOW & YELLOW