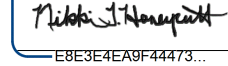



8/17/19

STV 100 Years
 STV Engineers, Inc.
 900 West Trade St., Suite 715
 Charlotte, NC 28202
 NC License Number F-0991


TIP NO.	SHEET NO.
B-5818	PMP-4

APPROVED: 
 DATE: 12/22/2020

SEAL



**DOCUMENT NOT CONSIDERED FINAL
 UNLESS ALL SIGNATURES COMPLETED**

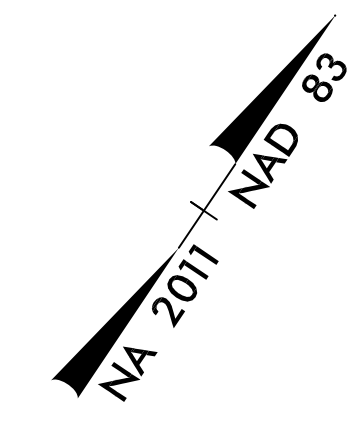

BEGIN T1 T13 PAVEMENT
 MARKINGS TIE TO EXIST
 -L- STA. 14+50.00


T13

T1

MA

T1

MATCHLINE -L- STA 16+00 (SHEET PMP - 5)

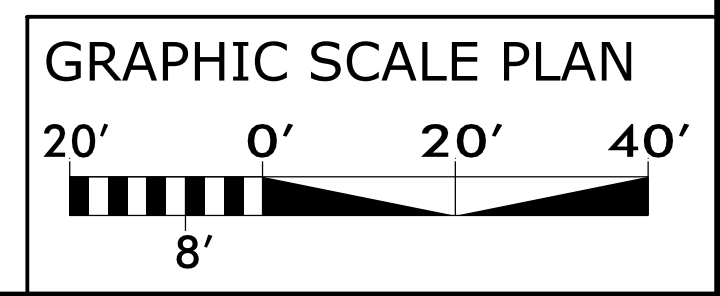

SEE PMP-1A FOR PAVEMENT MARKING SCHEDULE

PAVEMENT MARKING DETAIL

5/3/2020
 W:\cadd\proj\pmp\shh\B5818_rdy_PMP-4.dgn