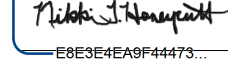



8/17/19

STV 100 Years
STV Engineers, Inc.
900 West Trade St., Suite 715
Charlotte, NC 28202
NC License Number F-0991




TIP NO.	SHEET NO.
B-5818	PMP-5

APPROVED: 
12/22/2020

DATE:

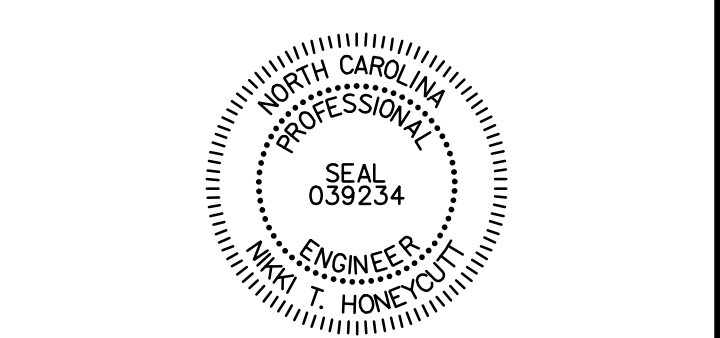

**DOCUMENT NOT CONSIDERED FINAL
UNLESS ALL SIGNATURES COMPLETED**

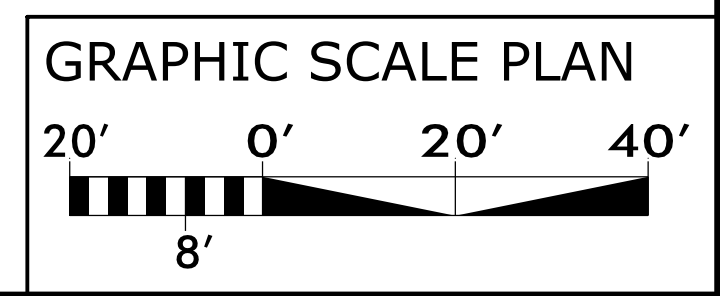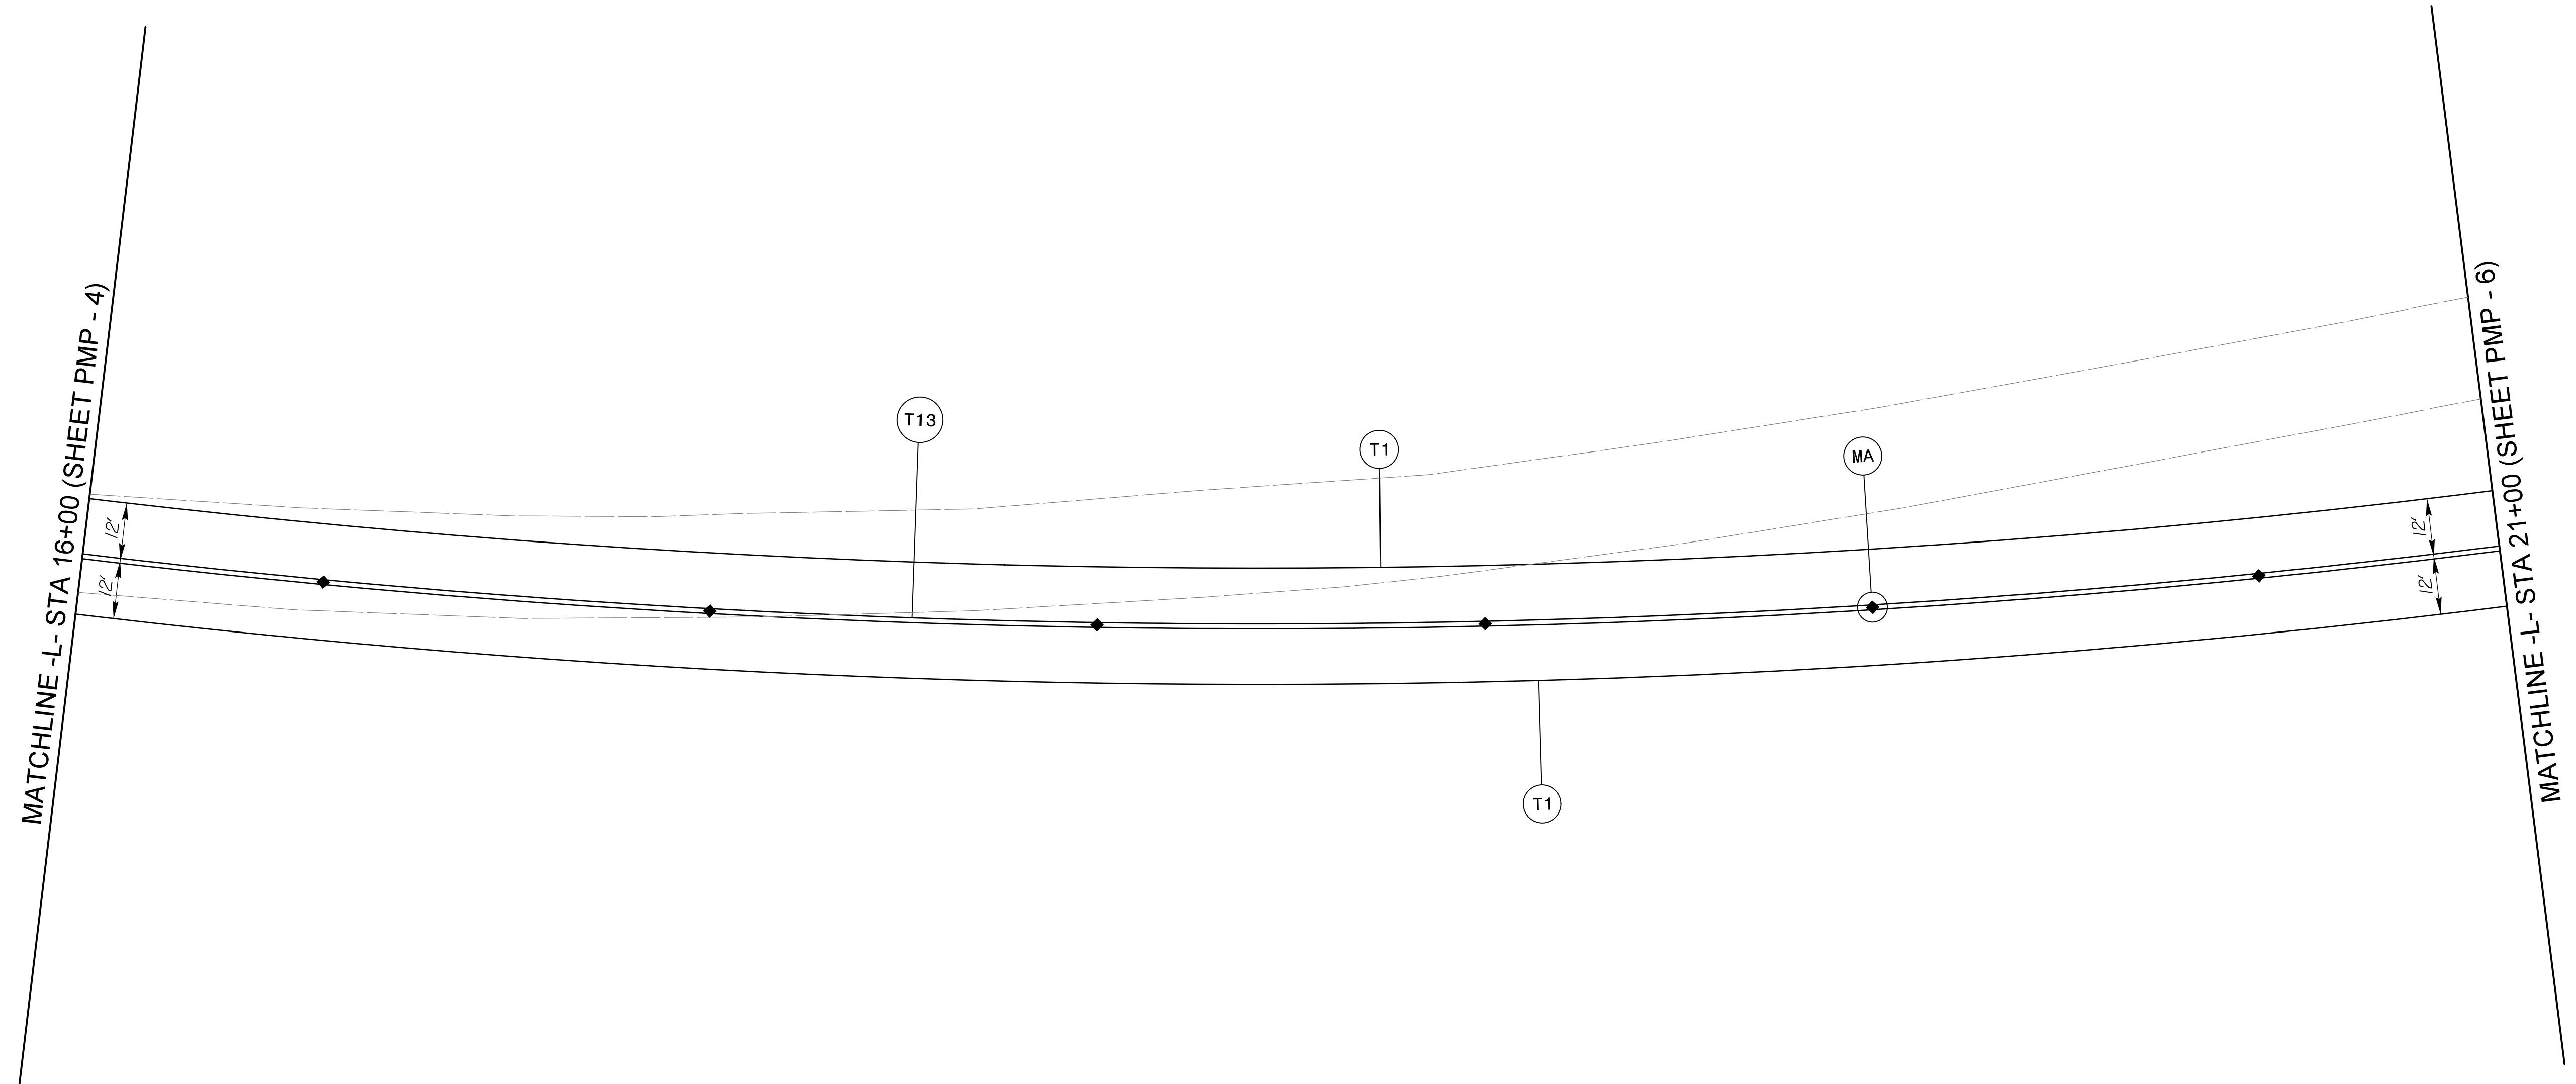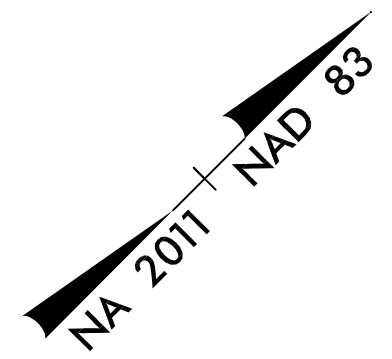

SEE PMP-1A FOR PAVEMENT MARKING SCHEDULE

PAVEMENT MARKING DETAIL

5/3/2020
\\mca\proj\pmp\shh\B5818_rdy_PMP-5.dgn