
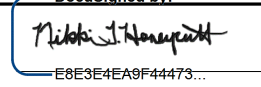
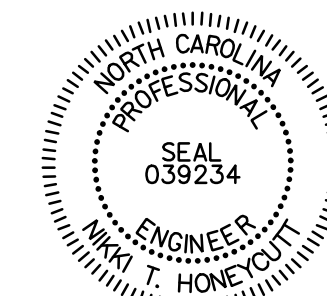
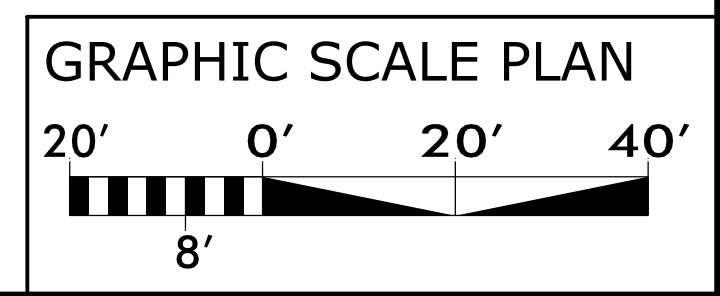
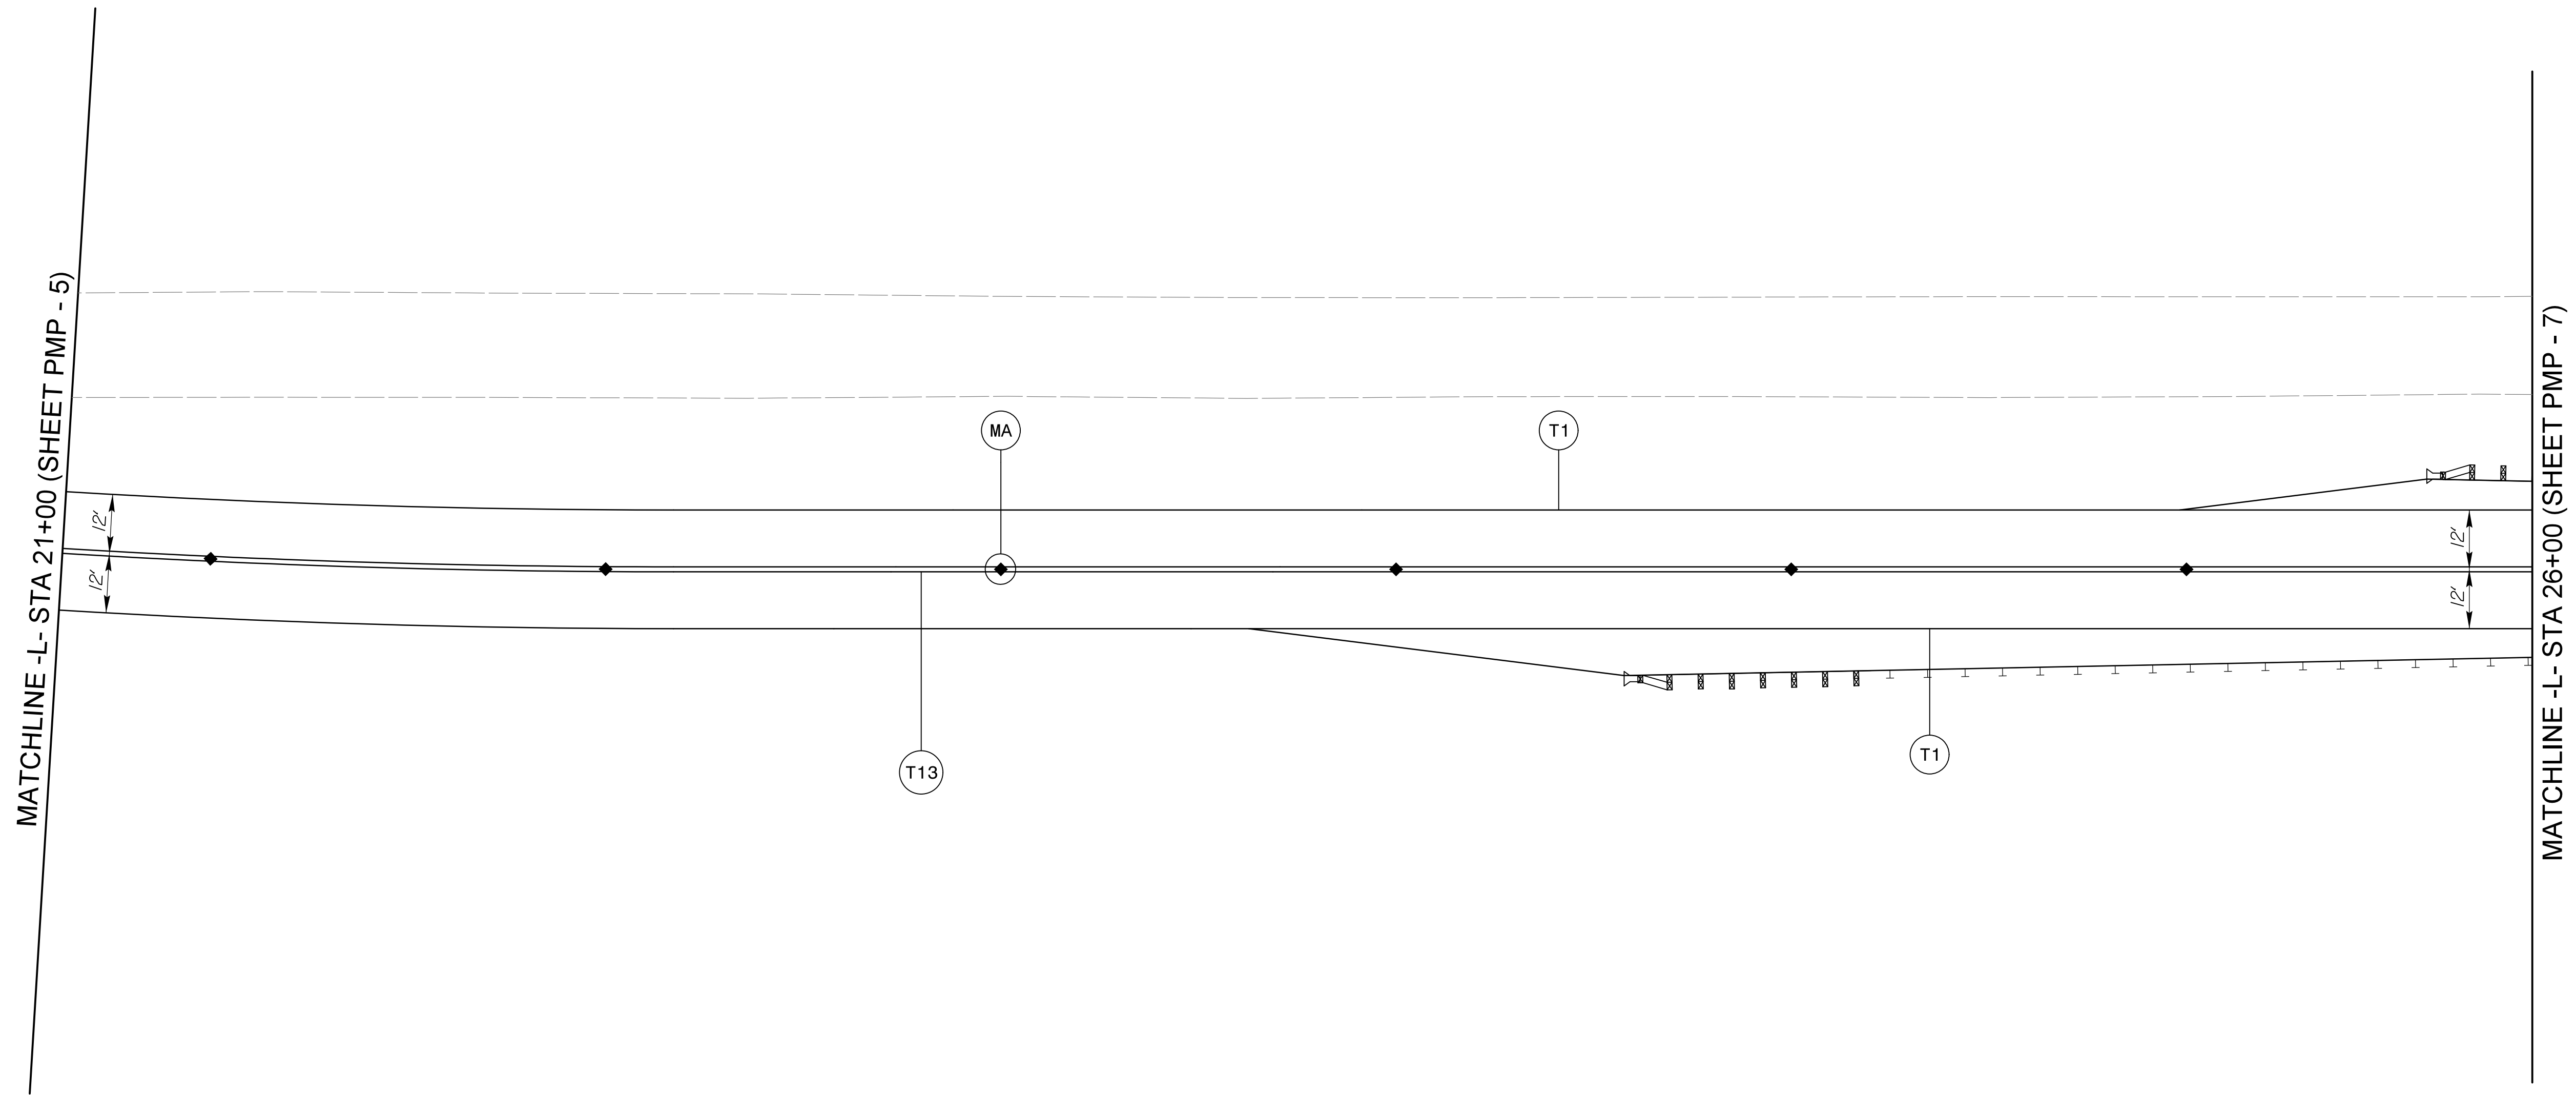


8/17/19

STV 100 Years
 STV Engineers, Inc.
 900 West Trade St., Suite 715
 Charlotte, NC 28202
 NC License Number F-0991

TIP NO. B-5818	SHEET NO. PMP-6
APPROVED:  12/22/2020	
DATE: 12/22/2020	
SEAL 	
DOCUMENT NOT CONSIDERED FINAL UNLESS ALL SIGNATURES COMPLETED	

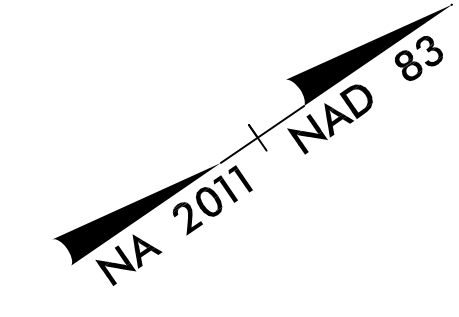

SEE PMP-1A FOR PAVEMENT MARKING SCHEDULE

PAVEMENT MARKING DETAIL

5/3/2020
W:\pmp\proj\pmp\shh\B5818_rdy_PMP-6.dgn