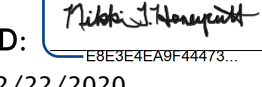



8/17/19

STV 100 Years
 STV Engineers, Inc.
 900 West Trade St., Suite 715
 Charlotte, NC 28202
 NC License Number F-0991




TIP NO. B-5818	SHEET NO. PMP-7
--------------------------	---------------------------

APPROVED: 
 DATE: 12/22/2020

SEAL



**DOCUMENT NOT CONSIDERED FINAL
 UNLESS ALL SIGNATURES COMPLETED**

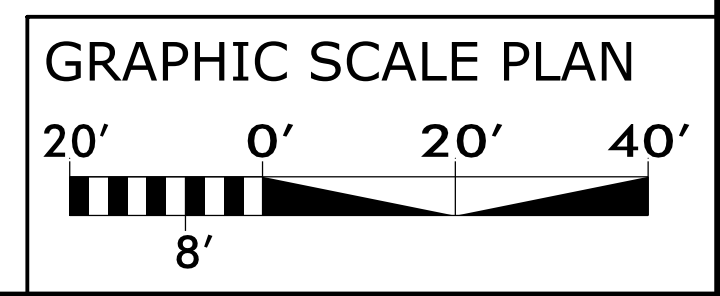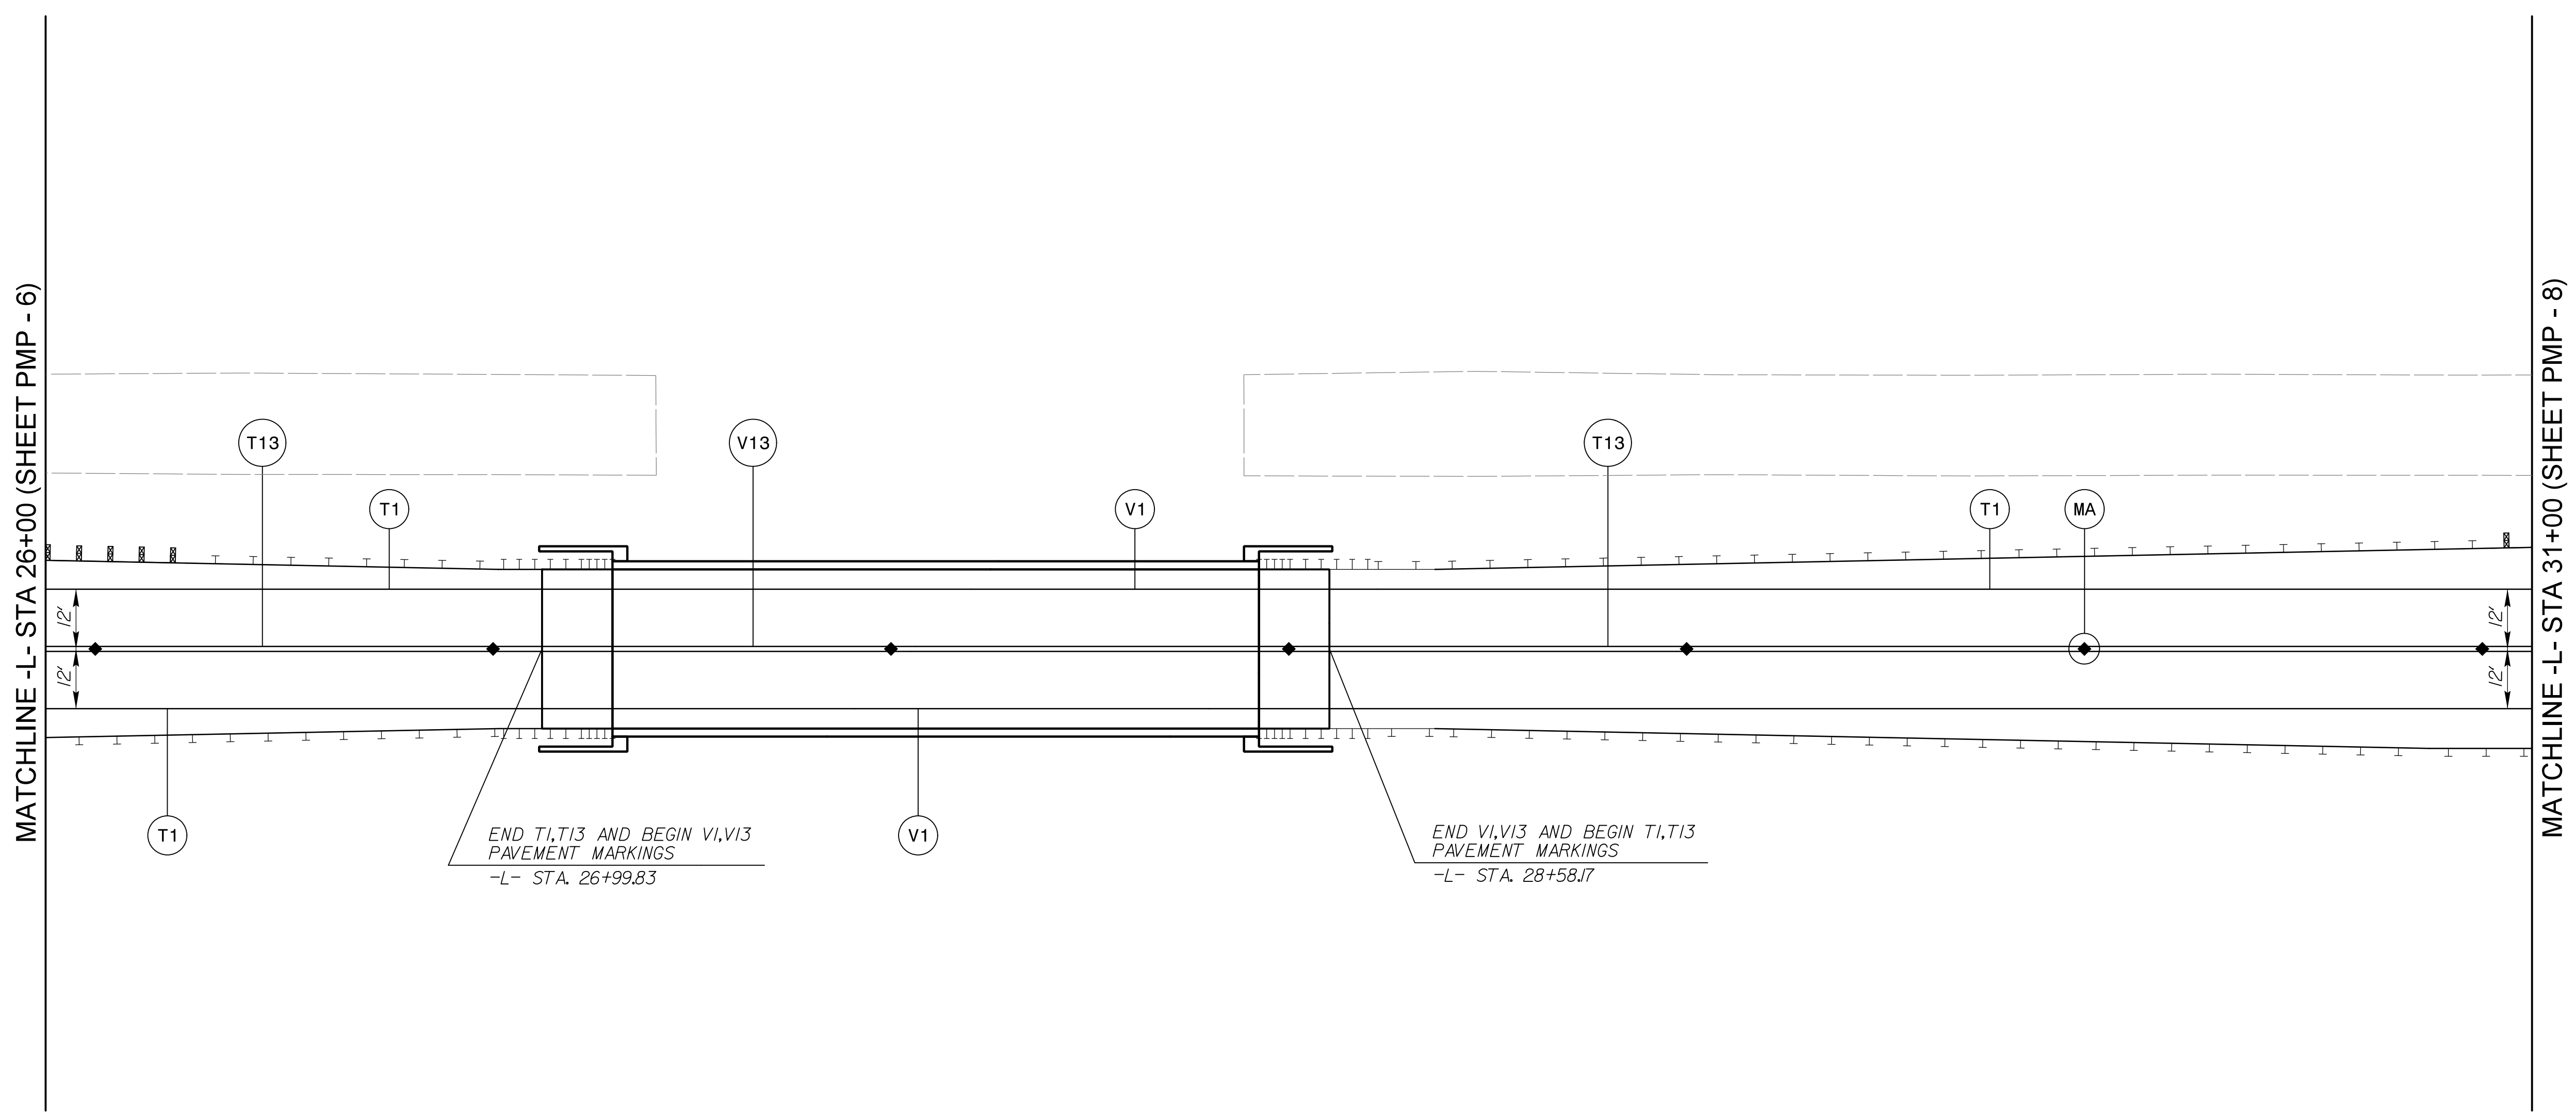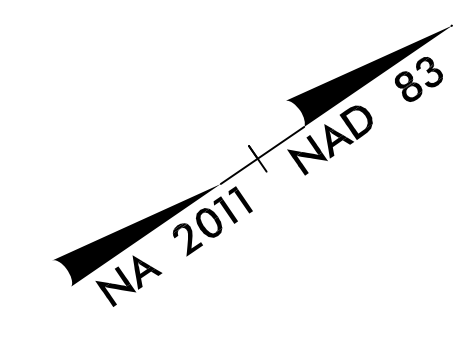

SEE PMP-1A FOR PAVEMENT MARKING SCHEDULE

PAVEMENT MARKING DETAIL

5/3/2020
 W:\cbe\proj\pmp\shh\B5818_rdy_PMP-7.dgn