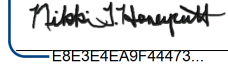



8/17/19

**STV** 100 Years  
 STV Engineers, Inc.  
 900 West Trade St., Suite 715  
 Charlotte, NC 28202  
 NC License Number F-0991




TIP NO.	SHEET NO.
B-5818	PMP-8

APPROVED:   
 DATE: 12/22/2020

SEAL



**DOCUMENT NOT CONSIDERED FINAL  
 UNLESS ALL SIGNATURES COMPLETED**

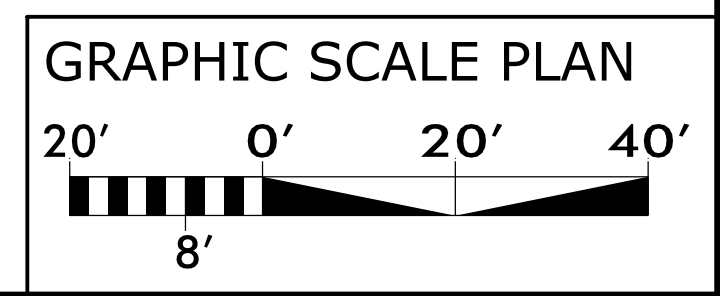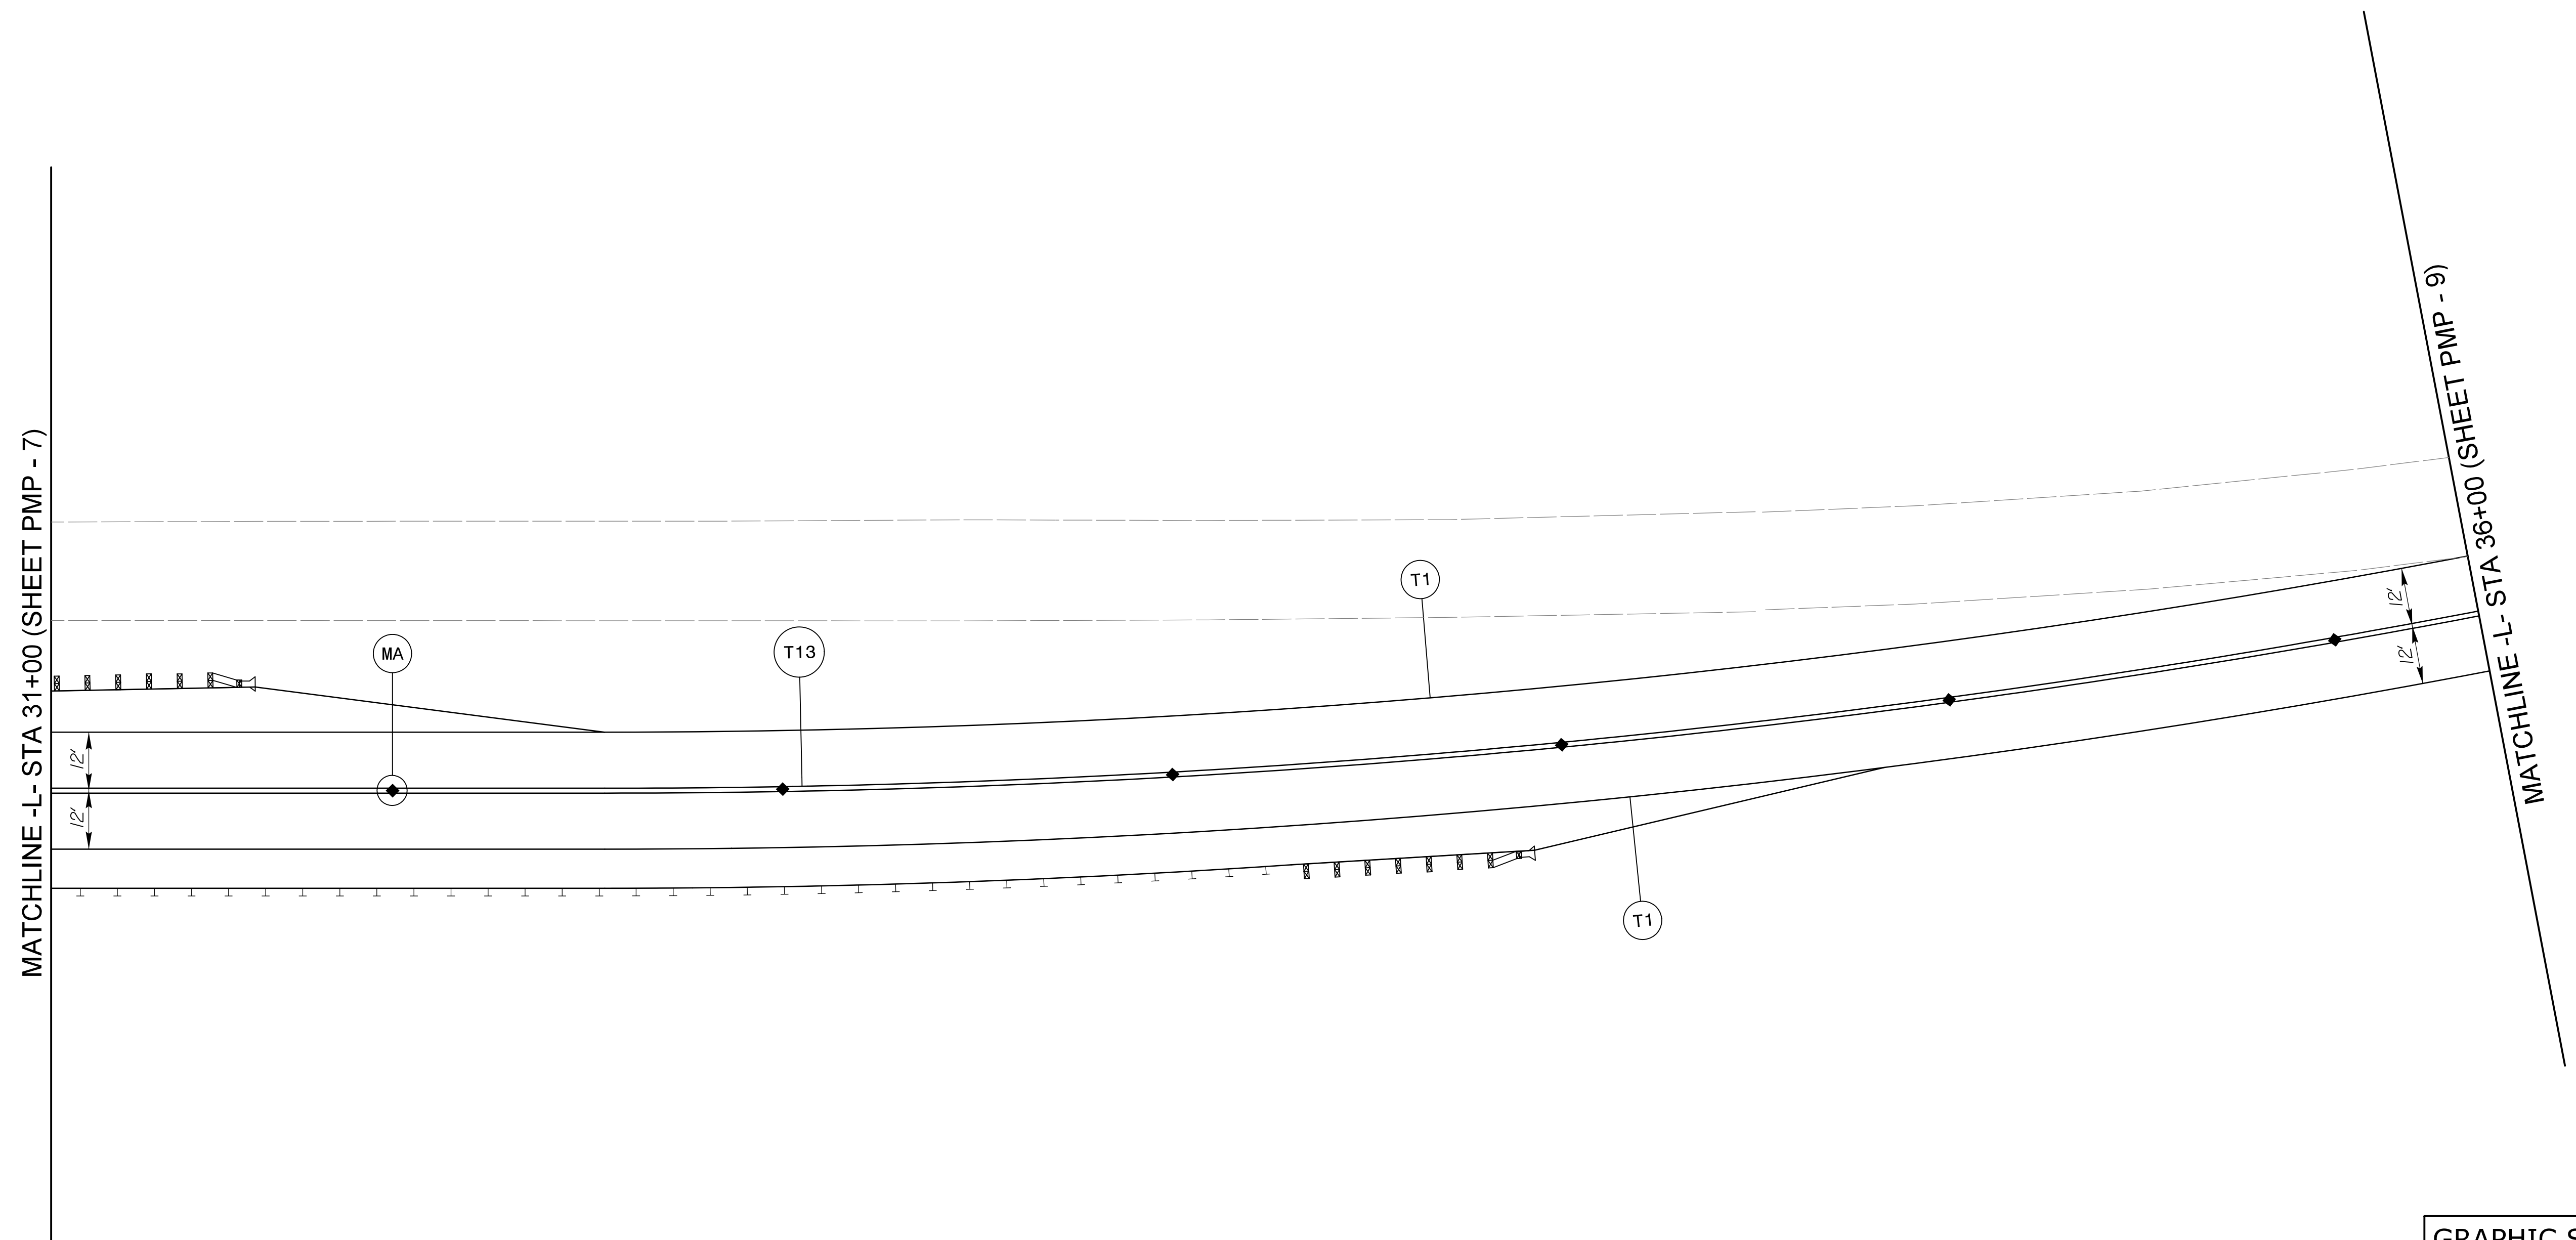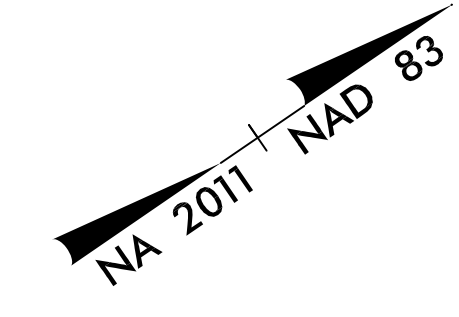

SEE PMP-1A FOR PAVEMENT MARKING SCHEDULE

**PAVEMENT MARKING DETAIL**

5/3/2020  
 W:\projects\pmp\proj\pmp\shh\B5818\_rdy\_PMP-8.dgn