

8/17/99

STV 100 Years
 STV Engineers, Inc.
 900 West Trade St., Suite 715
 Charlotte, NC 28202
 NC License Number F-0991



TIP NO.	SHEET NO.
B-5818	PMP-9

APPROVED: *[Signature]*
 DATE: 12/23/2020



SEAL

**DOCUMENT NOT CONSIDERED FINAL
 UNLESS ALL SIGNATURES COMPLETED**

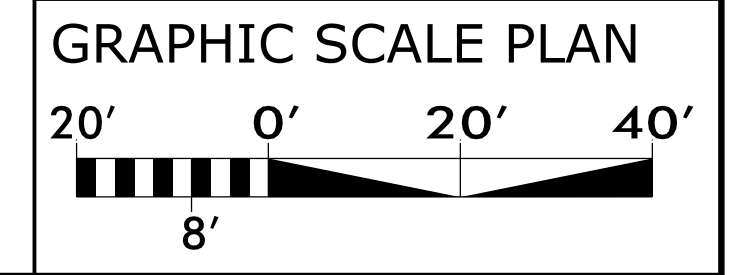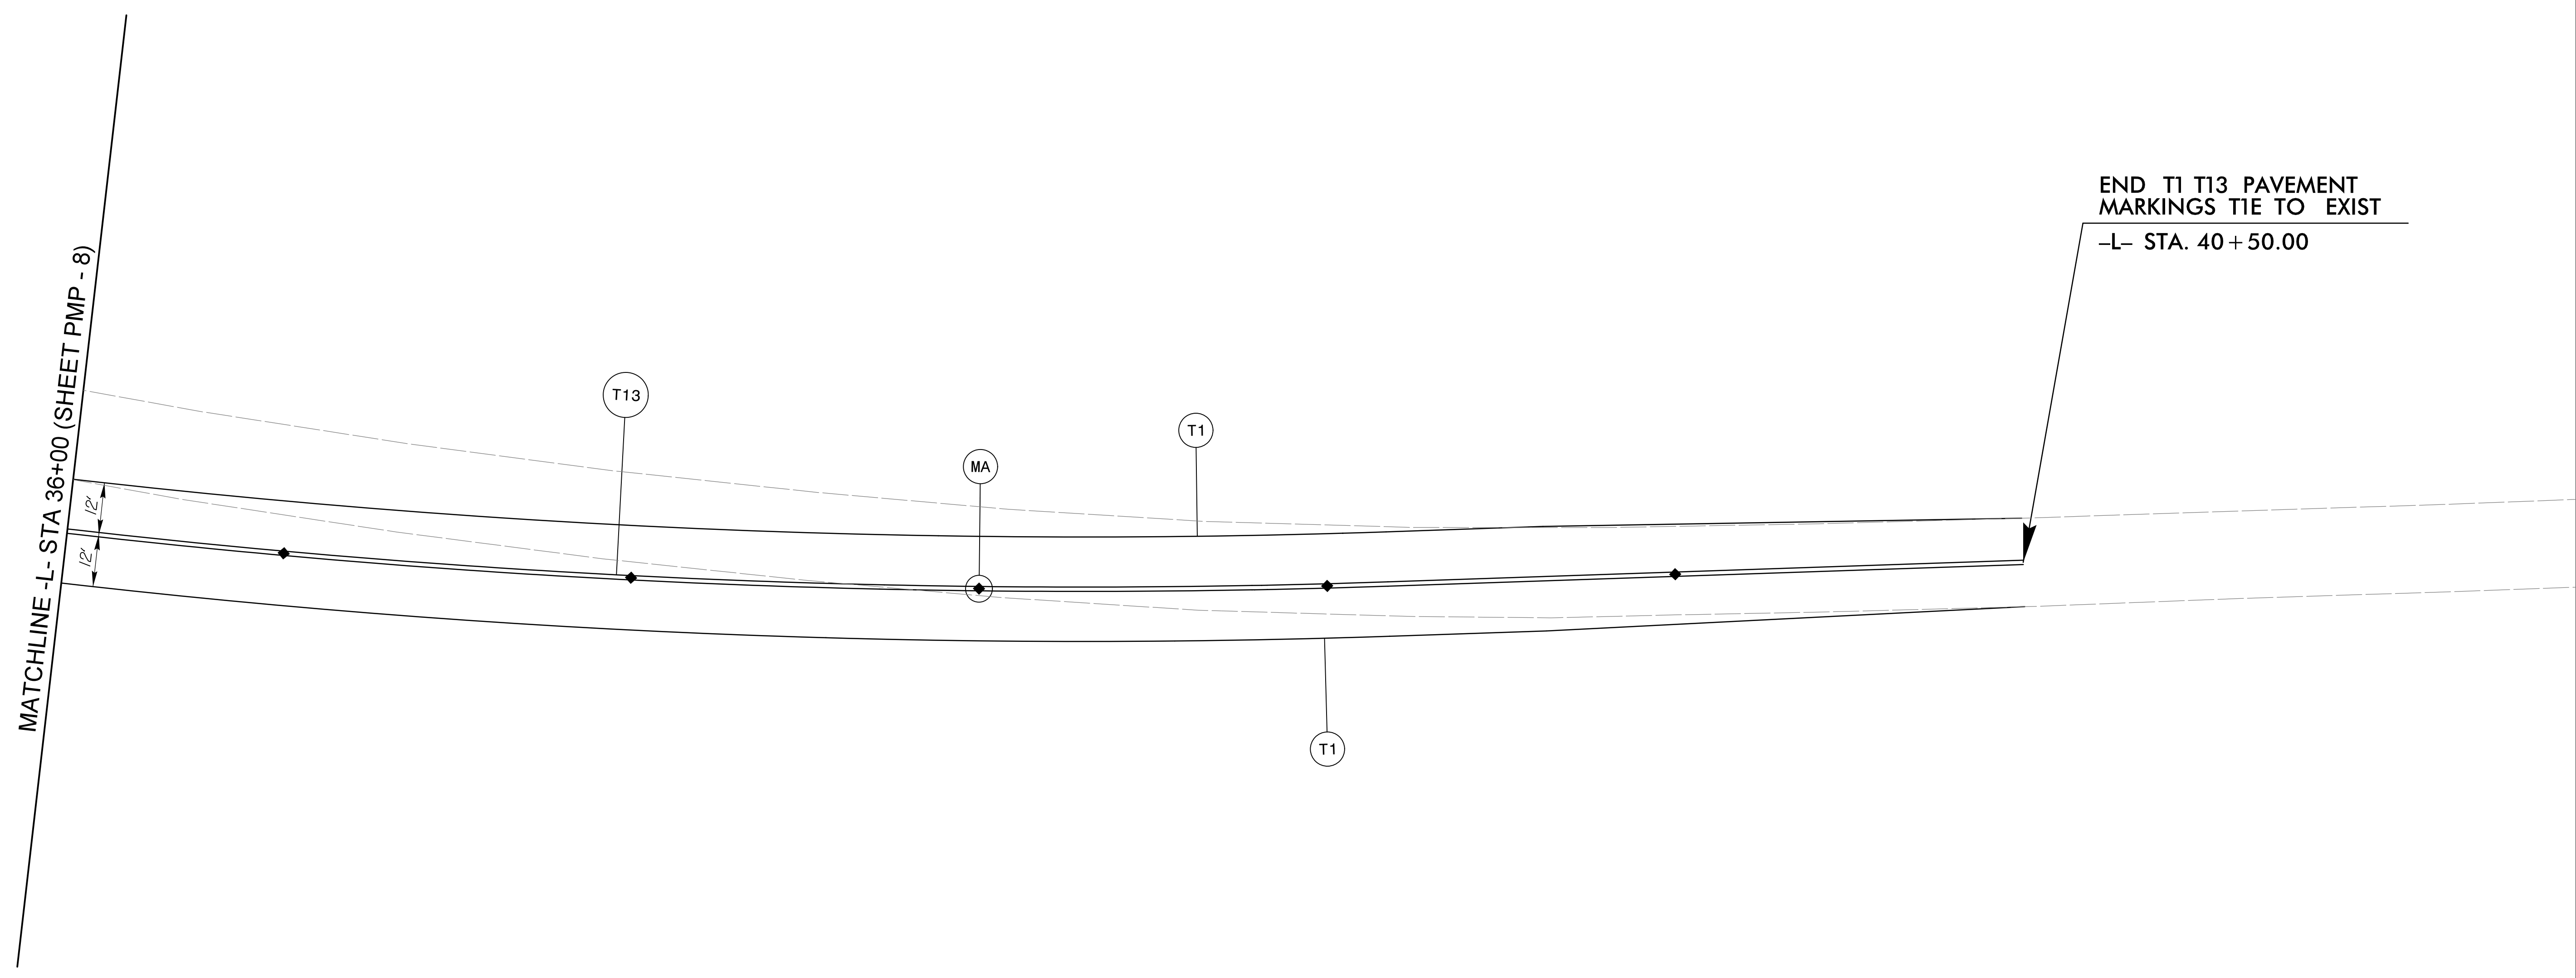

SEE PMP-1A FOR PAVEMENT MARKING SCHEDULE

PAVEMENT MARKING DETAIL

12/23/2020
 I:\25\2020\proj\pmp\shht\B5818.rdy_PMP-9.dgn