
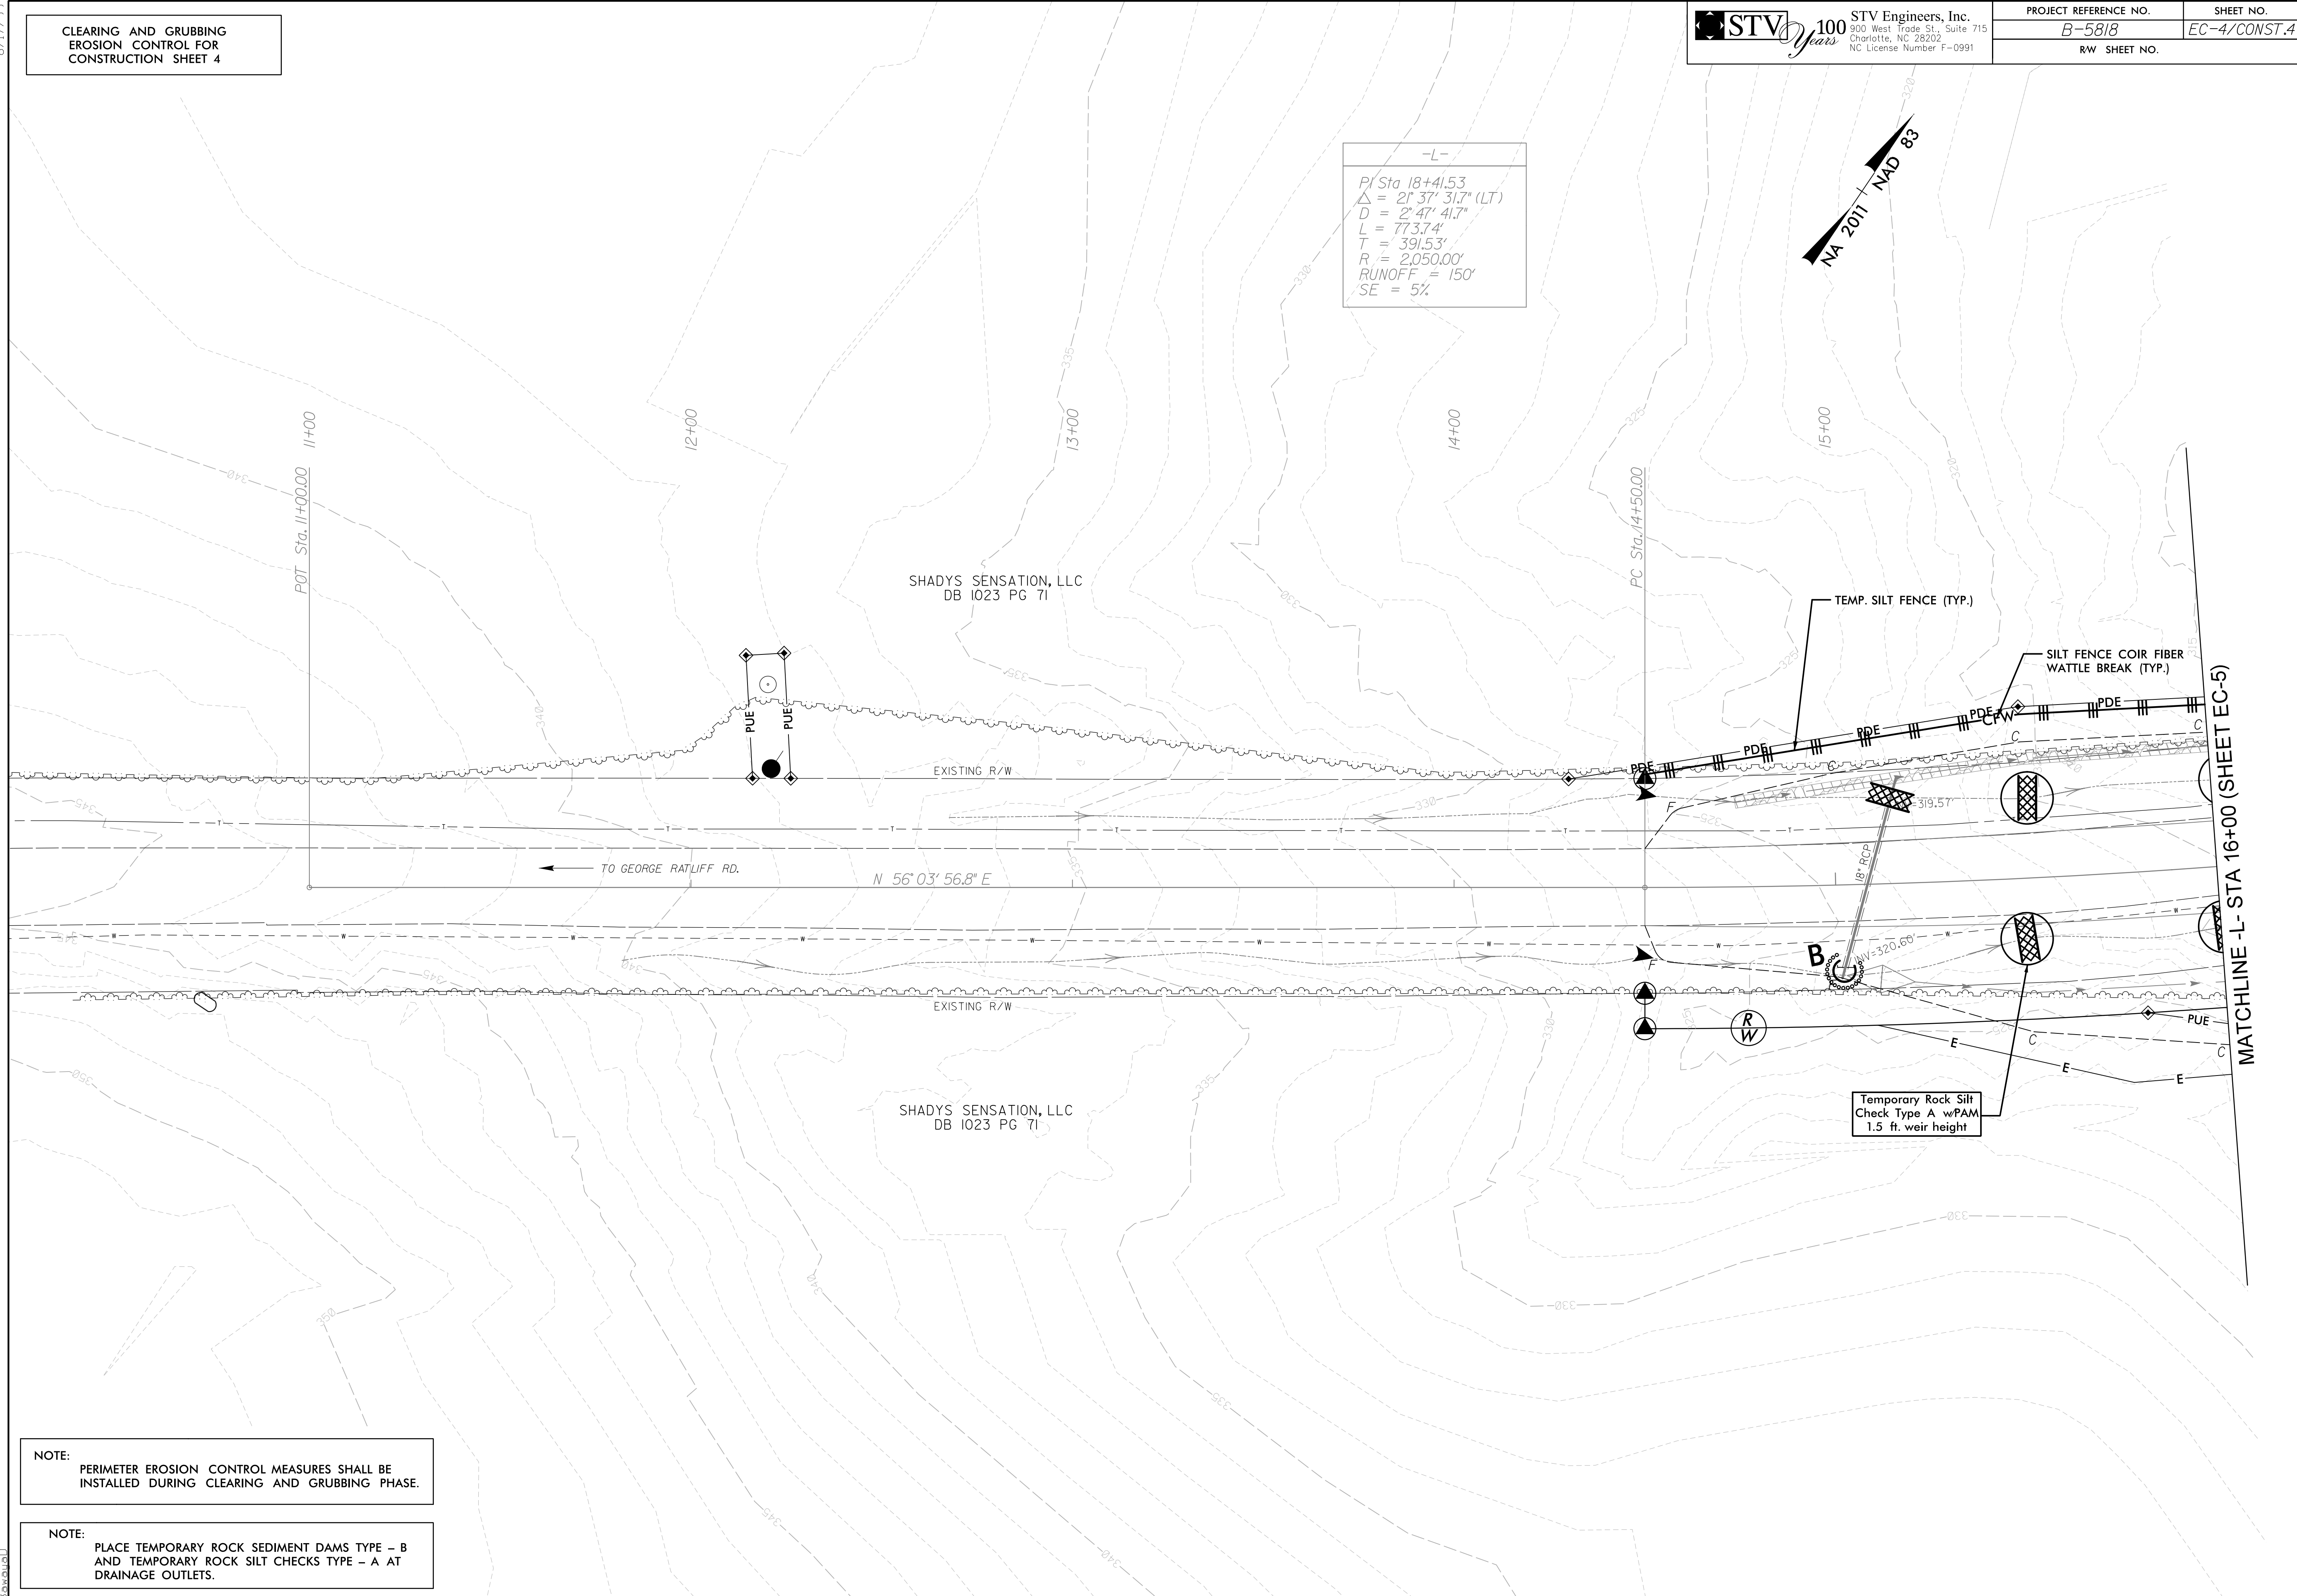


-L-  
PI Sta 18+41.53  
 $\Delta = 21' 37" 31.7" (LT)$   
D = 2' 47" 41.7"  
L = 773.74'  
T = 391.53'  
R = 2,050.00'  
RUNOFF = 150'  
SE = 5%

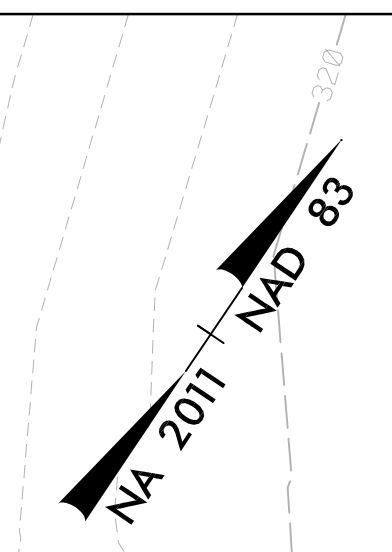

NOTE:  
PERIMETER EROSION CONTROL MEASURES SHALL BE  
INSTALLED DURING CLEARING AND GRUBBING PHASE.

NOTE:  
PLACE TEMPORARY ROCK SEDIMENT DAMS TYPE - B  
AND TEMPORARY ROCK SILT CHECKS TYPE - A AT  
DRAINAGE OUTLETS.