
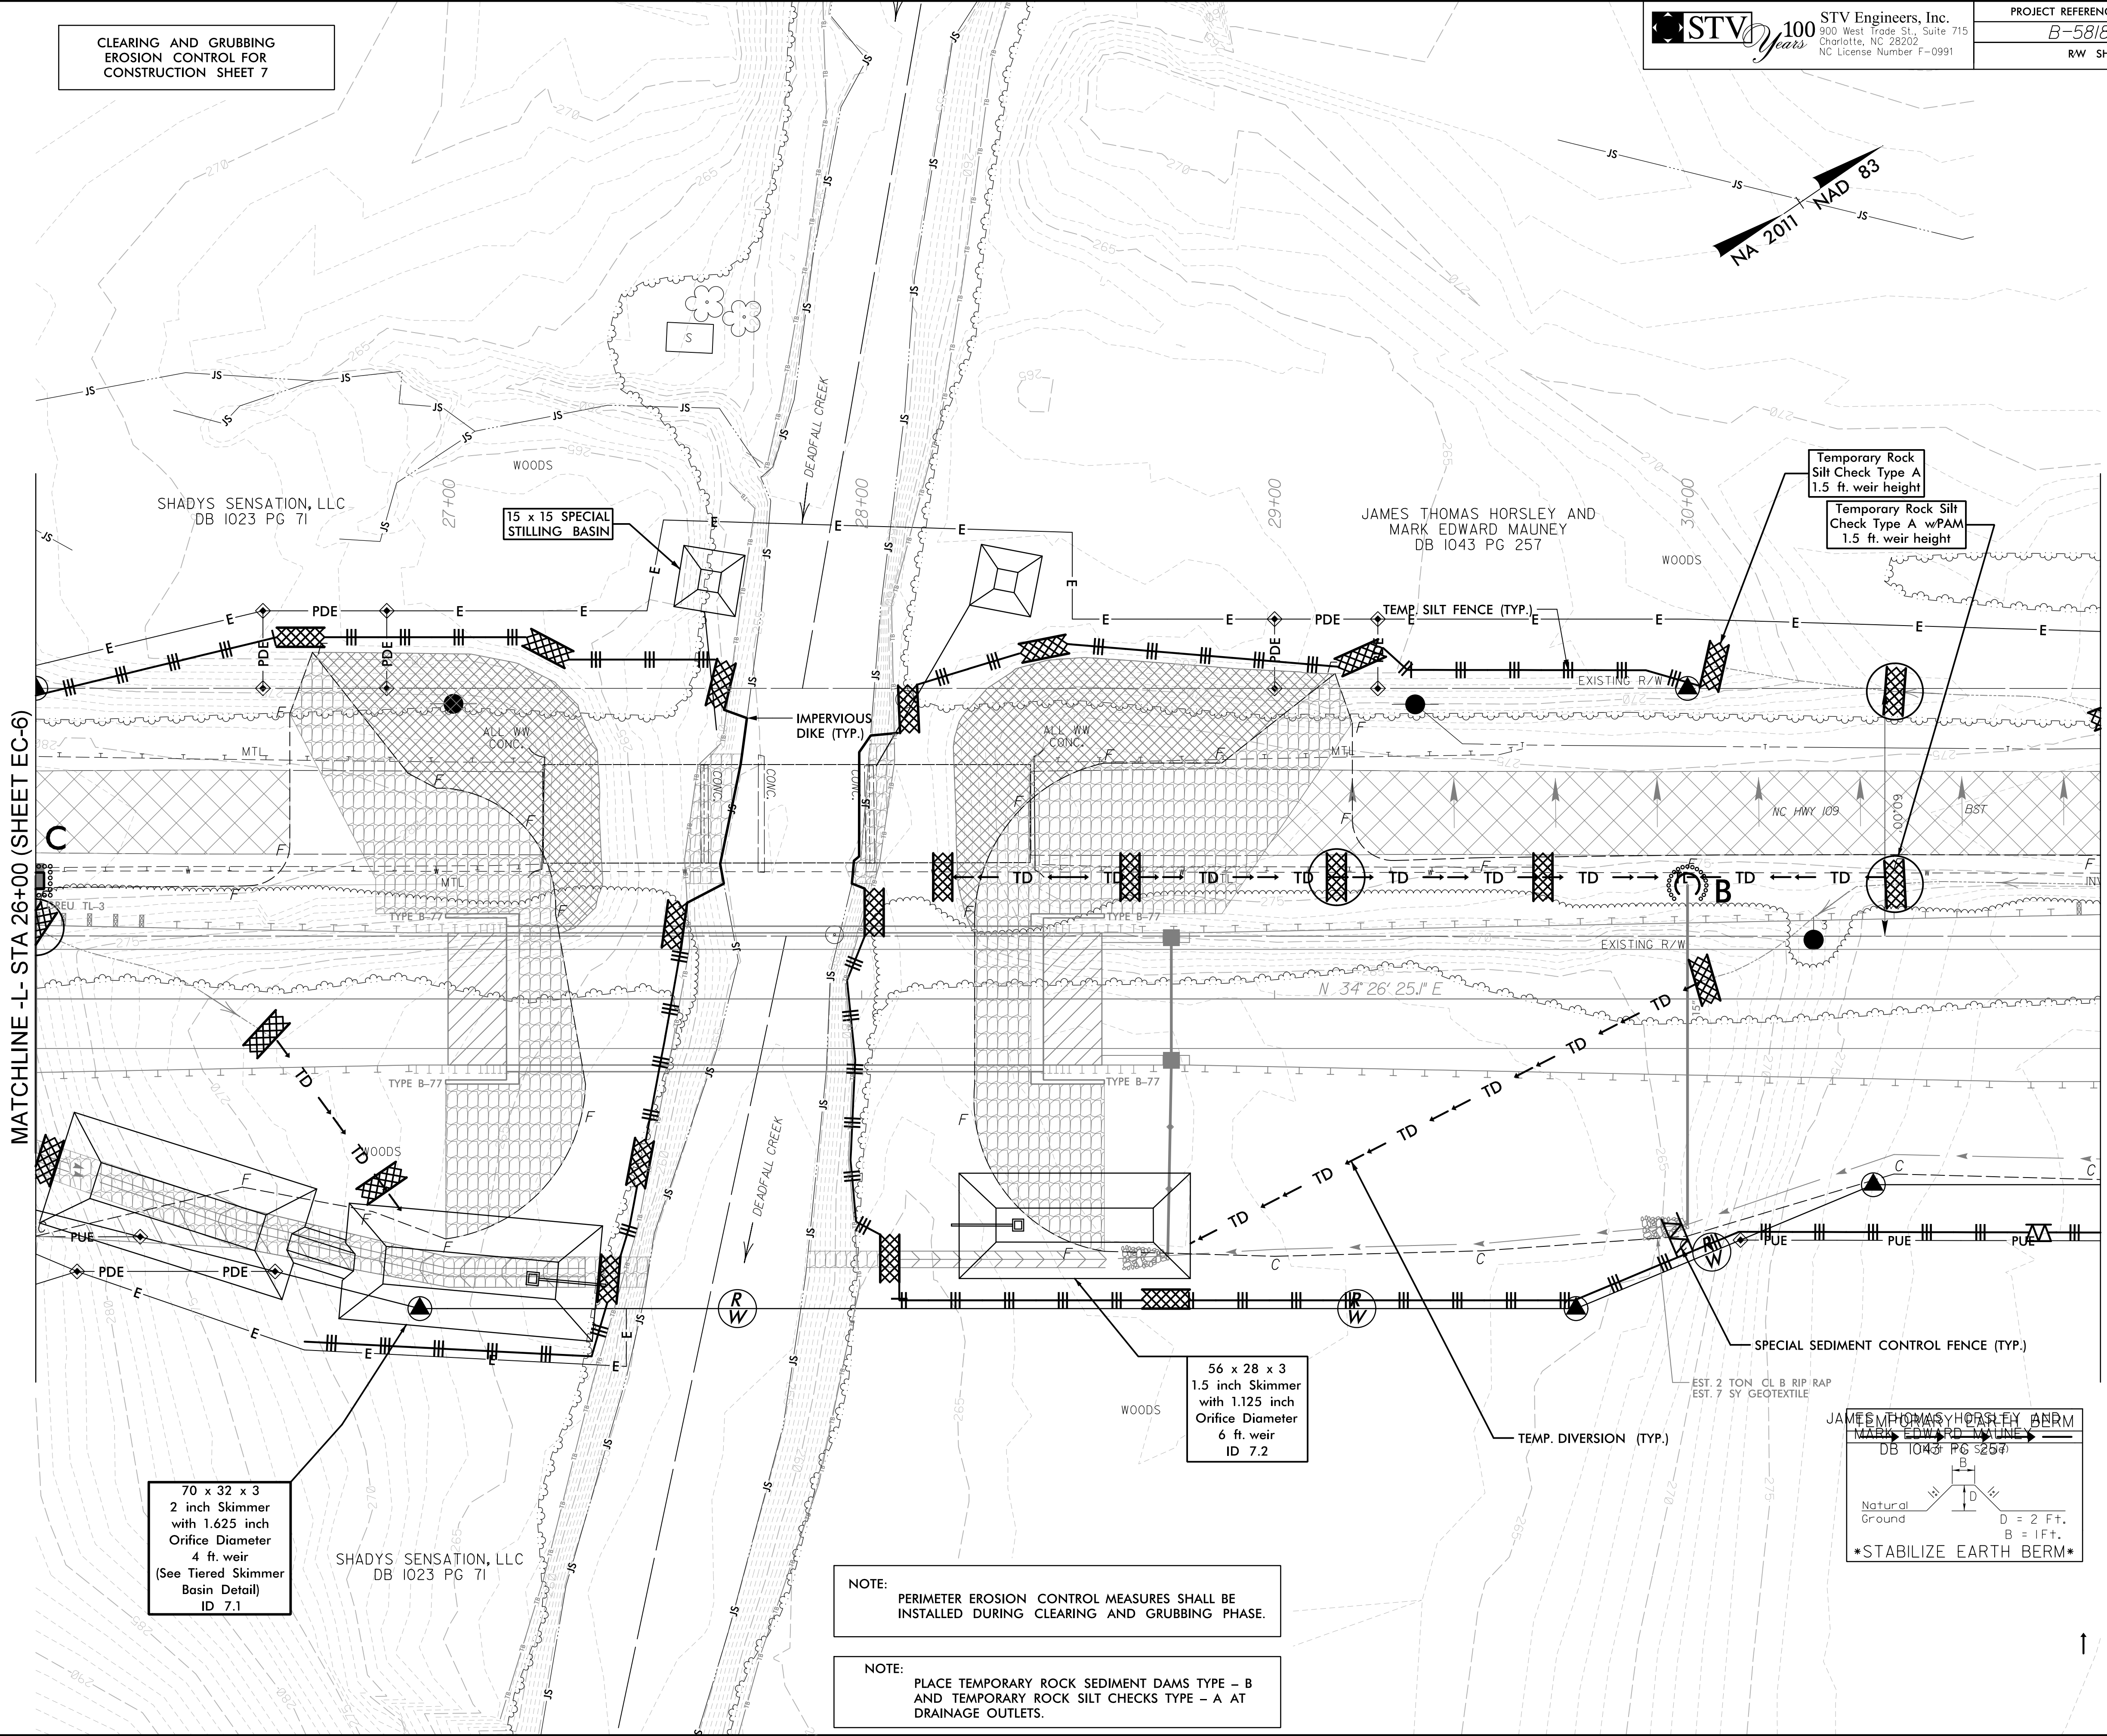


CLEARING AND GRUBBING
EROSION CONTROL FOR
CONSTRUCTION SHEET 7

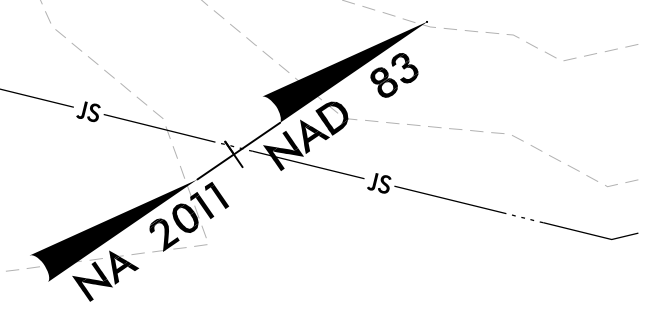

MATCHLINE -L- STA 26+00 (SHEET EC-6)

MATCHLINE -L- STA 31+00 (SHEET EC-8)

70 x 32 x 3
2 inch Skimmer
with 1.625 inch
Orifice Diameter
4 ft. weir
(See Tiered Skimmer
Basin Detail)
ID 7.1

15 x 15 SPECIAL
STILLING BASIN

56 x 28 x 3
1.5 inch Skimmer
with 1.125 inch
Orifice Diameter
6 ft. weir
ID 7.2

Temporary Rock
Silt Check Type A
1.5 ft. weir height

Temporary Rock Silt
Check Type A w/PAM
1.5 ft. weir height

NOTE: PERIMETER EROSION CONTROL MEASURES SHALL BE INSTALLED DURING CLEARING AND GRUBBING PHASE.

NOTE: PLACE TEMPORARY ROCK SEDIMENT DAMS TYPE - B AND TEMPORARY ROCK SILT CHECKS TYPE - A AT DRAINAGE OUTLETS.

