


CLEARING AND GRUBBING  
EROSION CONTROL FOR  
CONSTRUCTION SHEET 8


-L-  
PI Sta. 35+62.03  
 $\Delta = 19' 17" 50.5" (LT)$   
 $D = 2' 47" 41.7"$   
 $L = 690.45'$   
 $T = 348.52'$   
 $R = 2,050.00'$   
RUNOFF = 150'  
SE = 5%

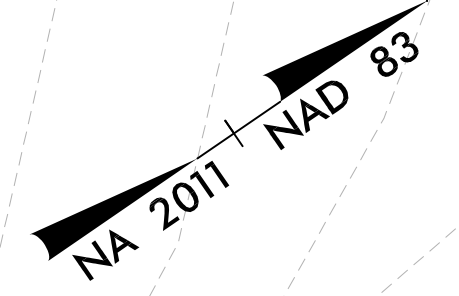

JAMES THOMAS HORSLEY AND  
MARK EDWARD MAUNEY  
DB 1043 PG 257

MATCHLINE -L- STA 31+00 (SHEET EC-7)

MATCHLINE -L- STA 36+00 (SHEET EC-9)

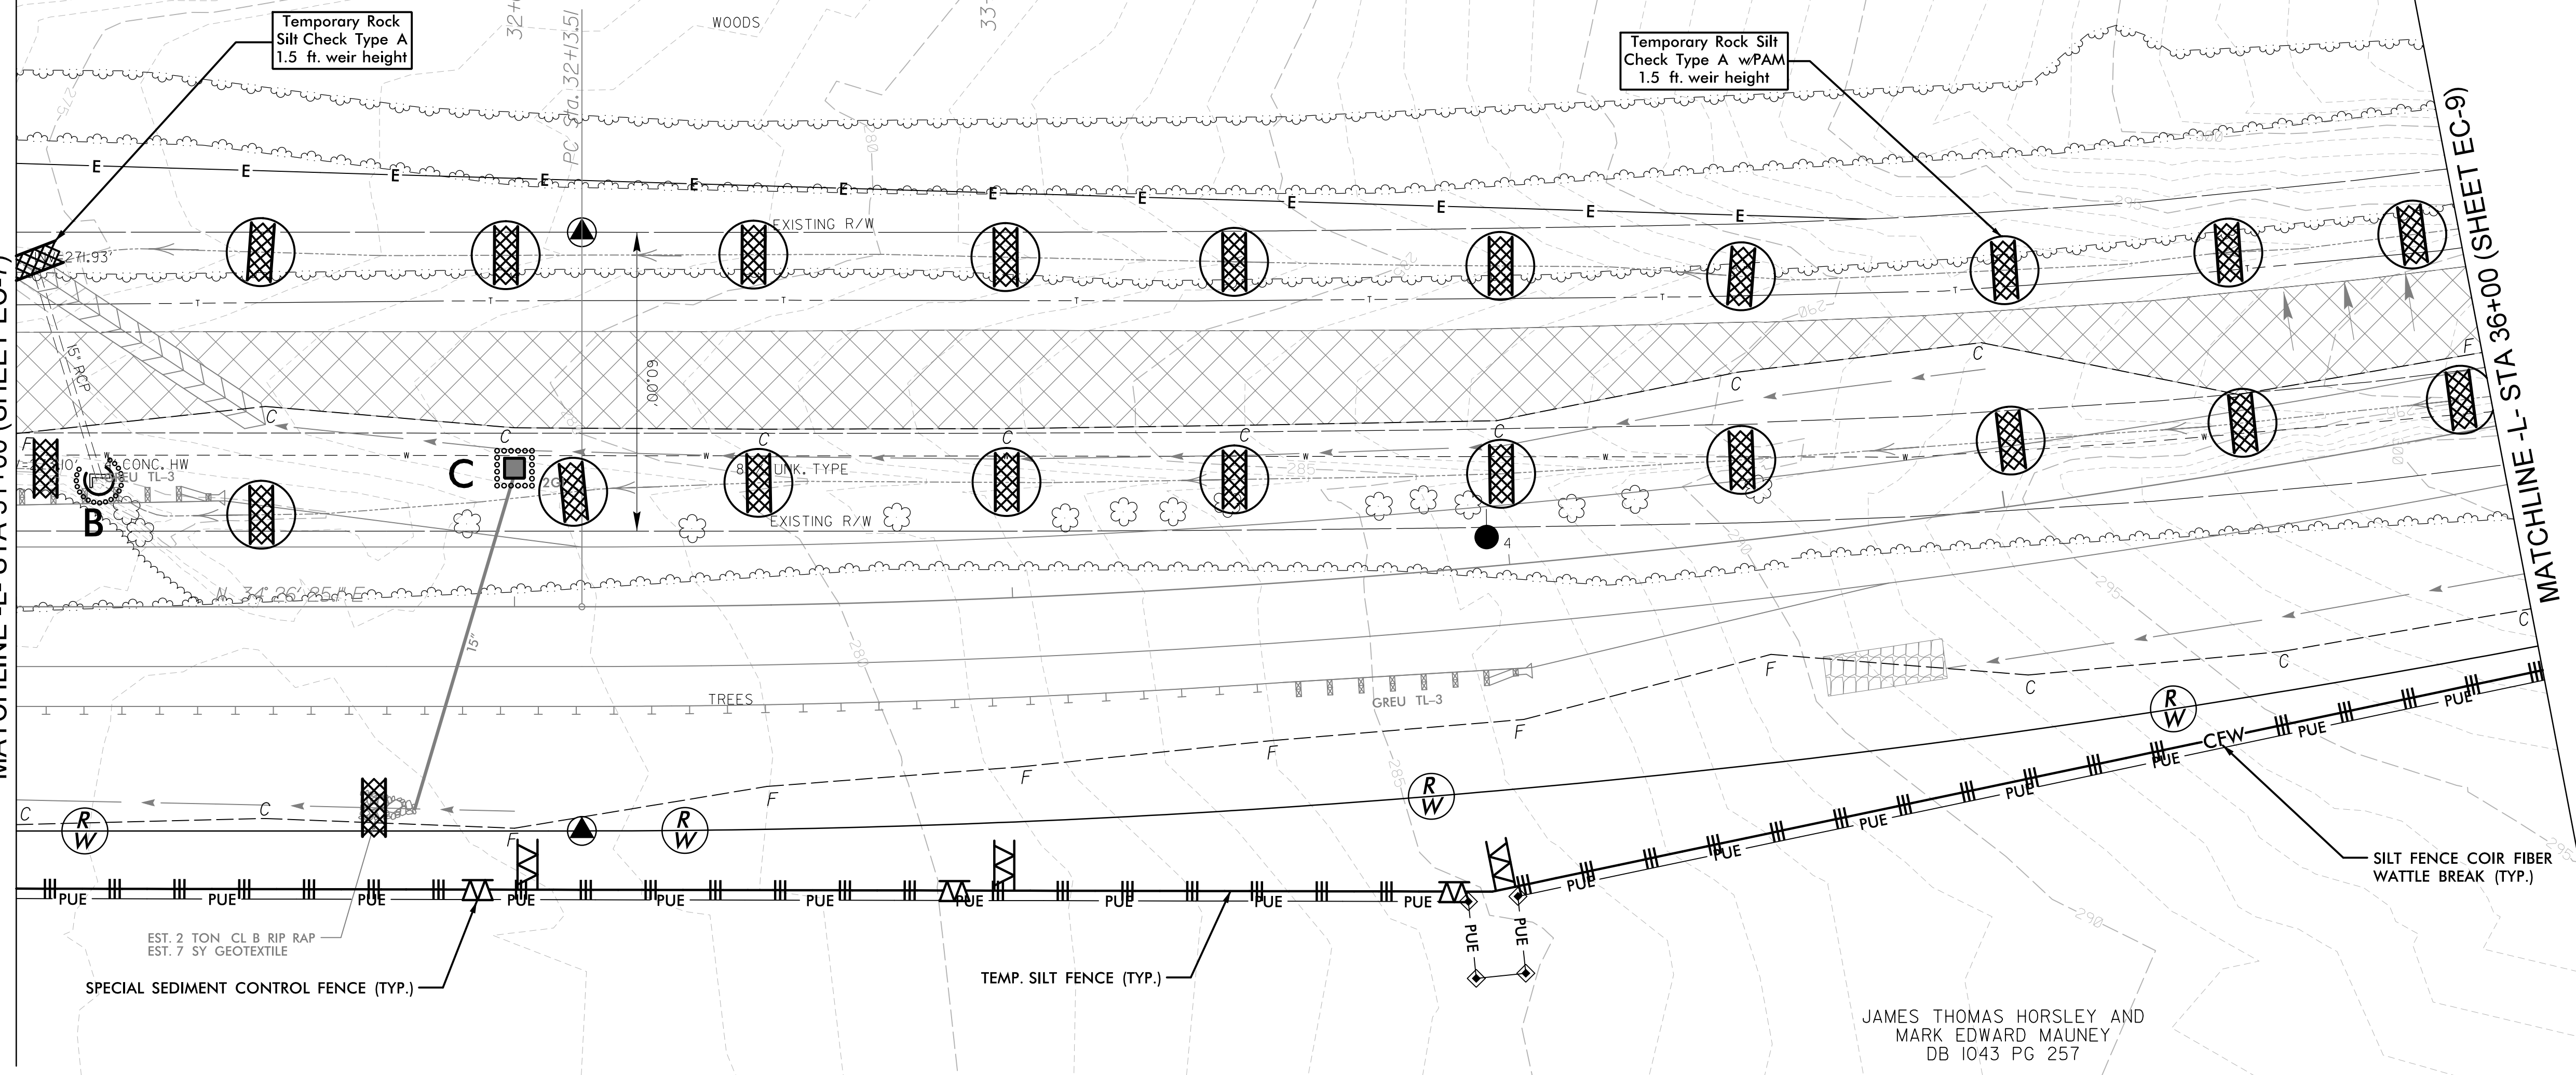

NOTE:  
PERIMETER EROSION CONTROL MEASURES SHALL BE  
INSTALLED DURING CLEARING AND GRUBBING PHASE.

NOTE:  
PLACE TEMPORARY ROCK SEDIMENT DAMS TYPE - B  
AND TEMPORARY ROCK SILT CHECKS TYPE - A AT  
DRAINAGE OUTLETS.

JAMES THOMAS HORSLEY AND  
MARK EDWARD MAUNEY  
DB 1043 PG 257