
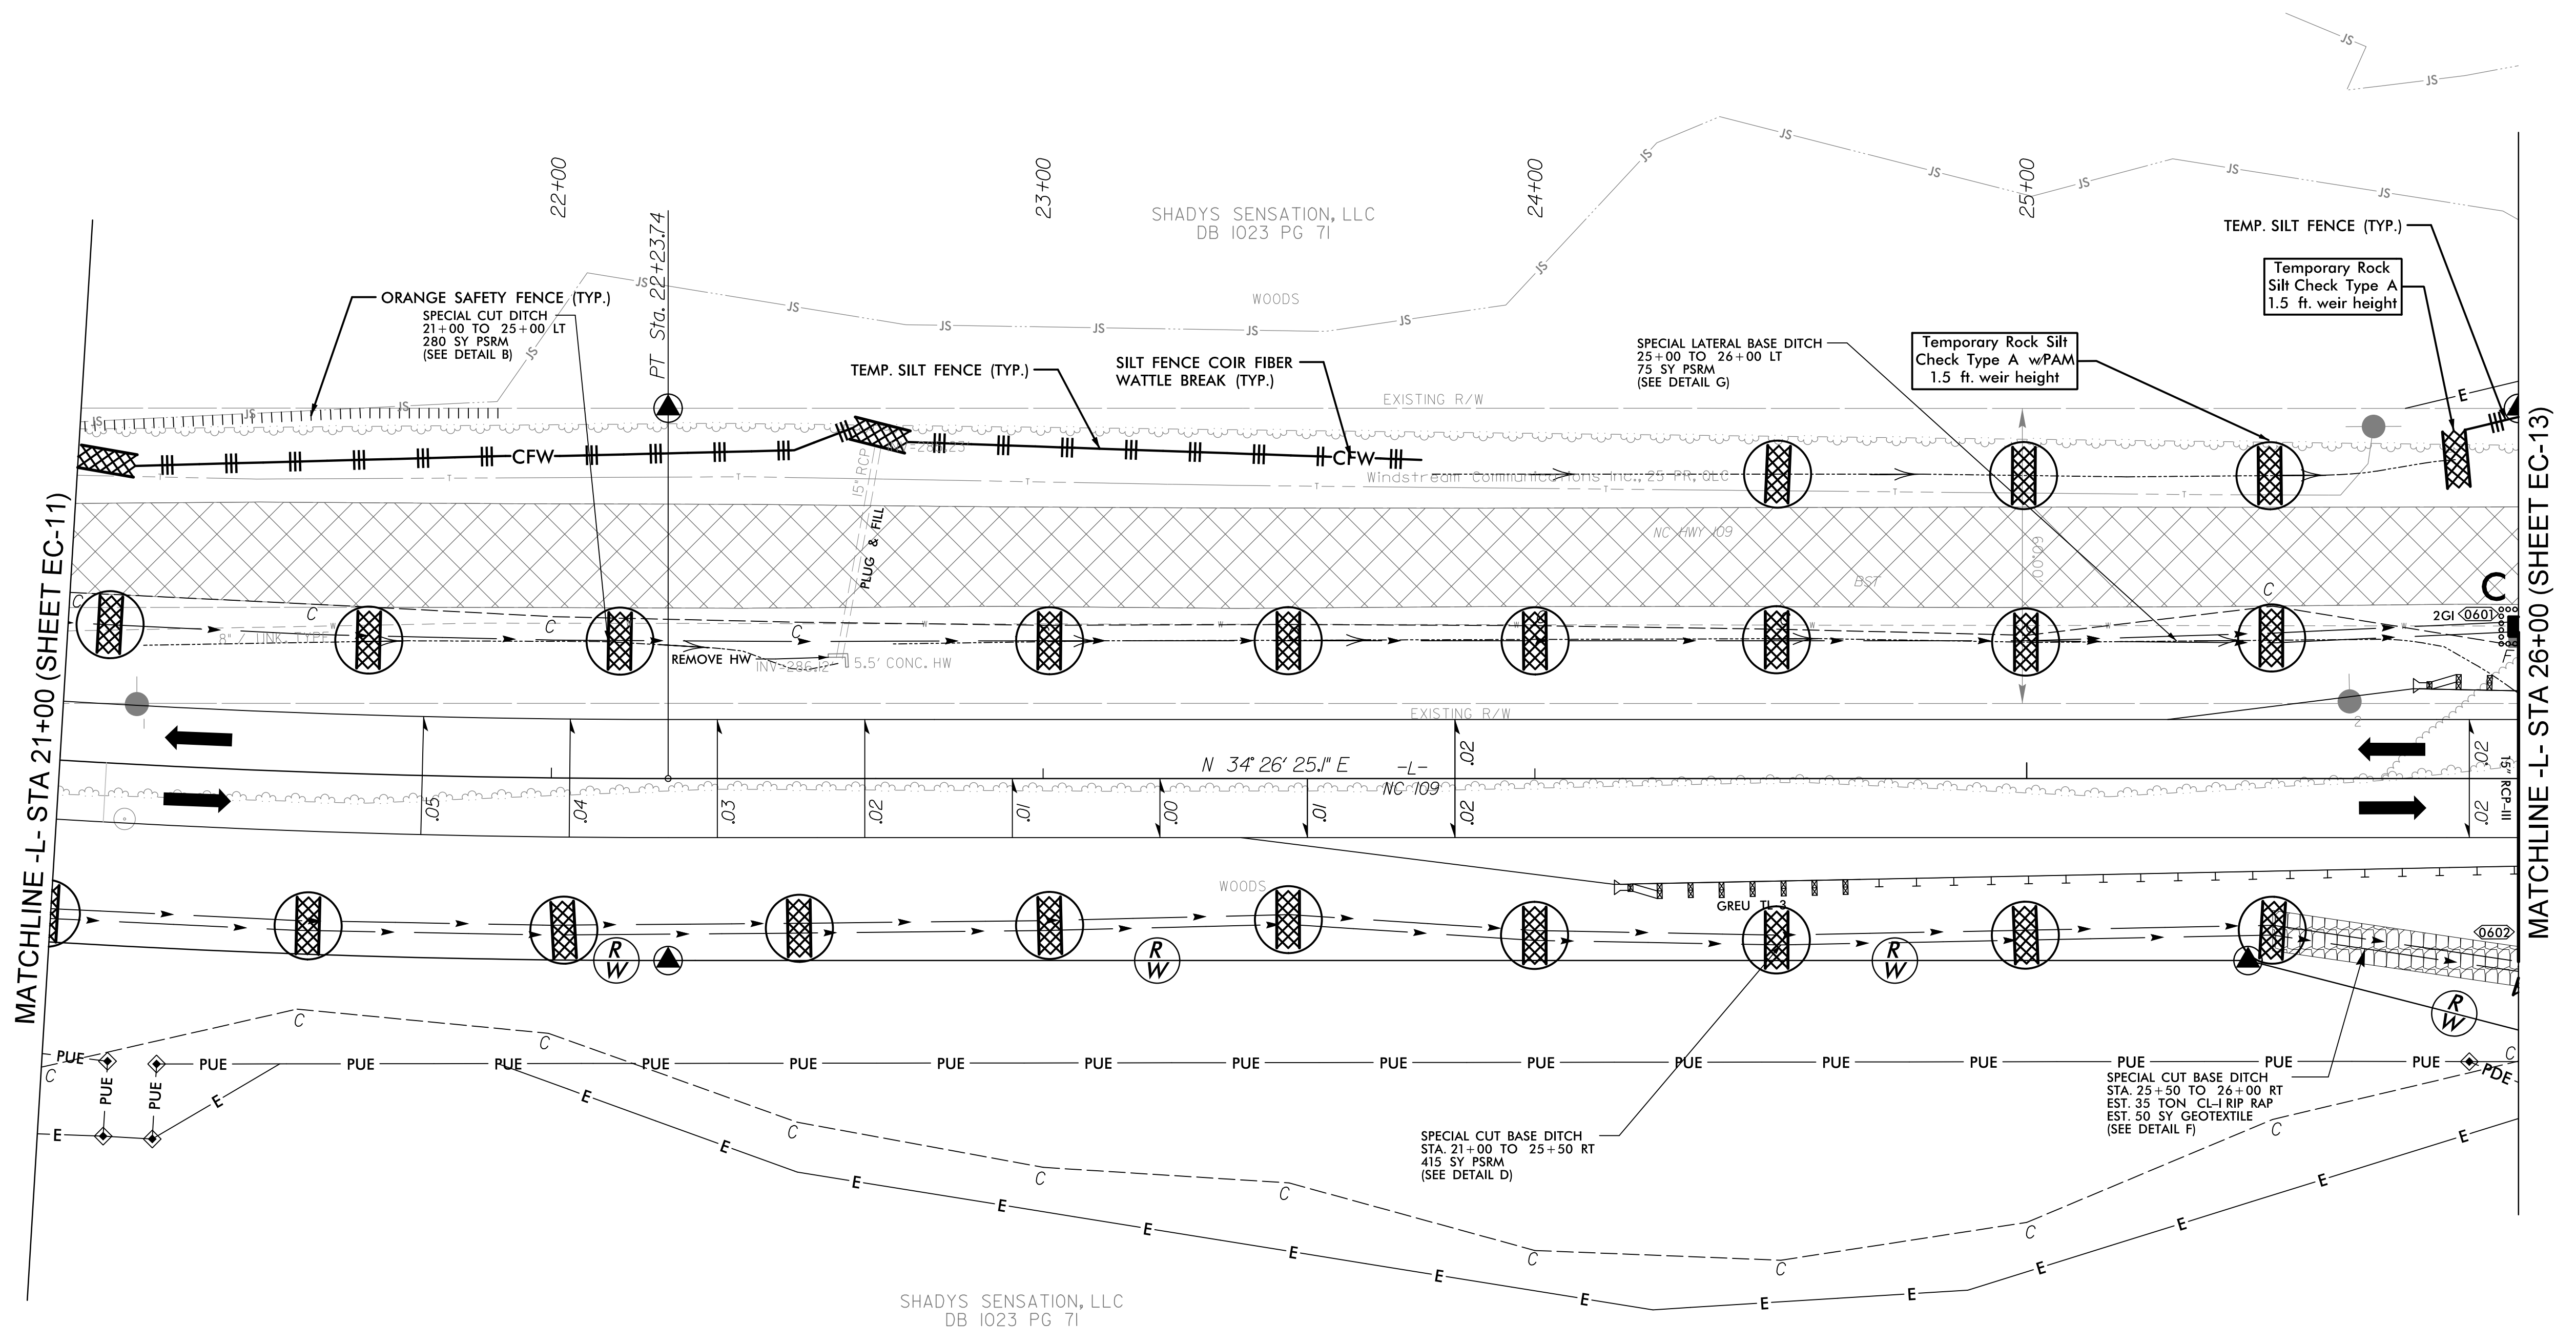
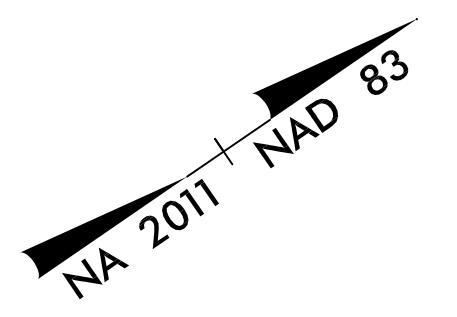
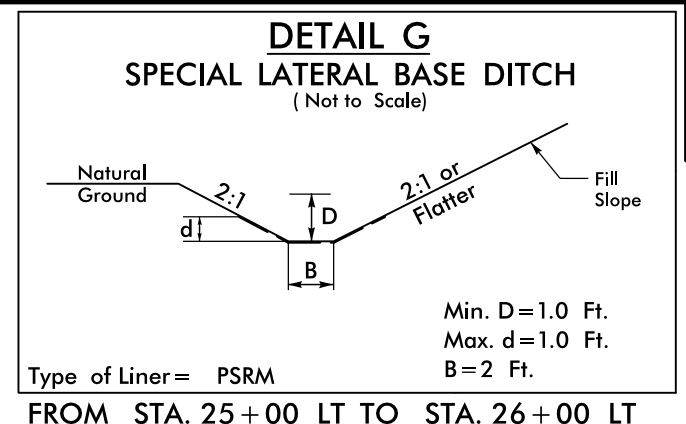


**FINAL EROSION CONTROL FOR CONSTRUCTION SHEET 6**

-L-

PI Sta 18+41.53  
 $\Delta = 2^\circ 37' 31.7''$  (LT)  
 D = 2' 47" 41.7"  
 L = 773.74'  
 T = 391.53'  
 R = 2,050.00'  
 RUNOFF = 150'  
 SE = 5%

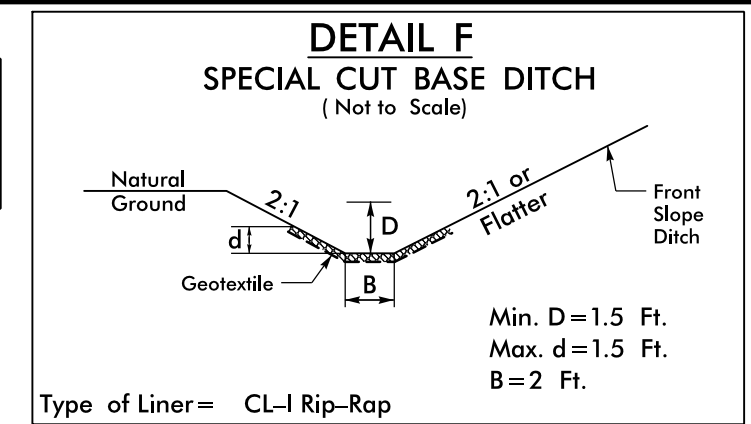

NOTE:  
 PLACE TEMPORARY ROCK SEDIMENT DAMS TYPE - B AND TEMPORARY ROCK SILT CHECKS TYPE - A AT DRAINAGE OUTLETS.

**INSTALL PSRM IN THE PROPOSED DITCH LINE.**

For Slopes Excavated Greater Than 10 feet  
 Install Matting for Erosion Control on Entire Slope as Work Allows.