


**FINAL EROSION CONTROL FOR CONSTRUCTION SHEET 7**


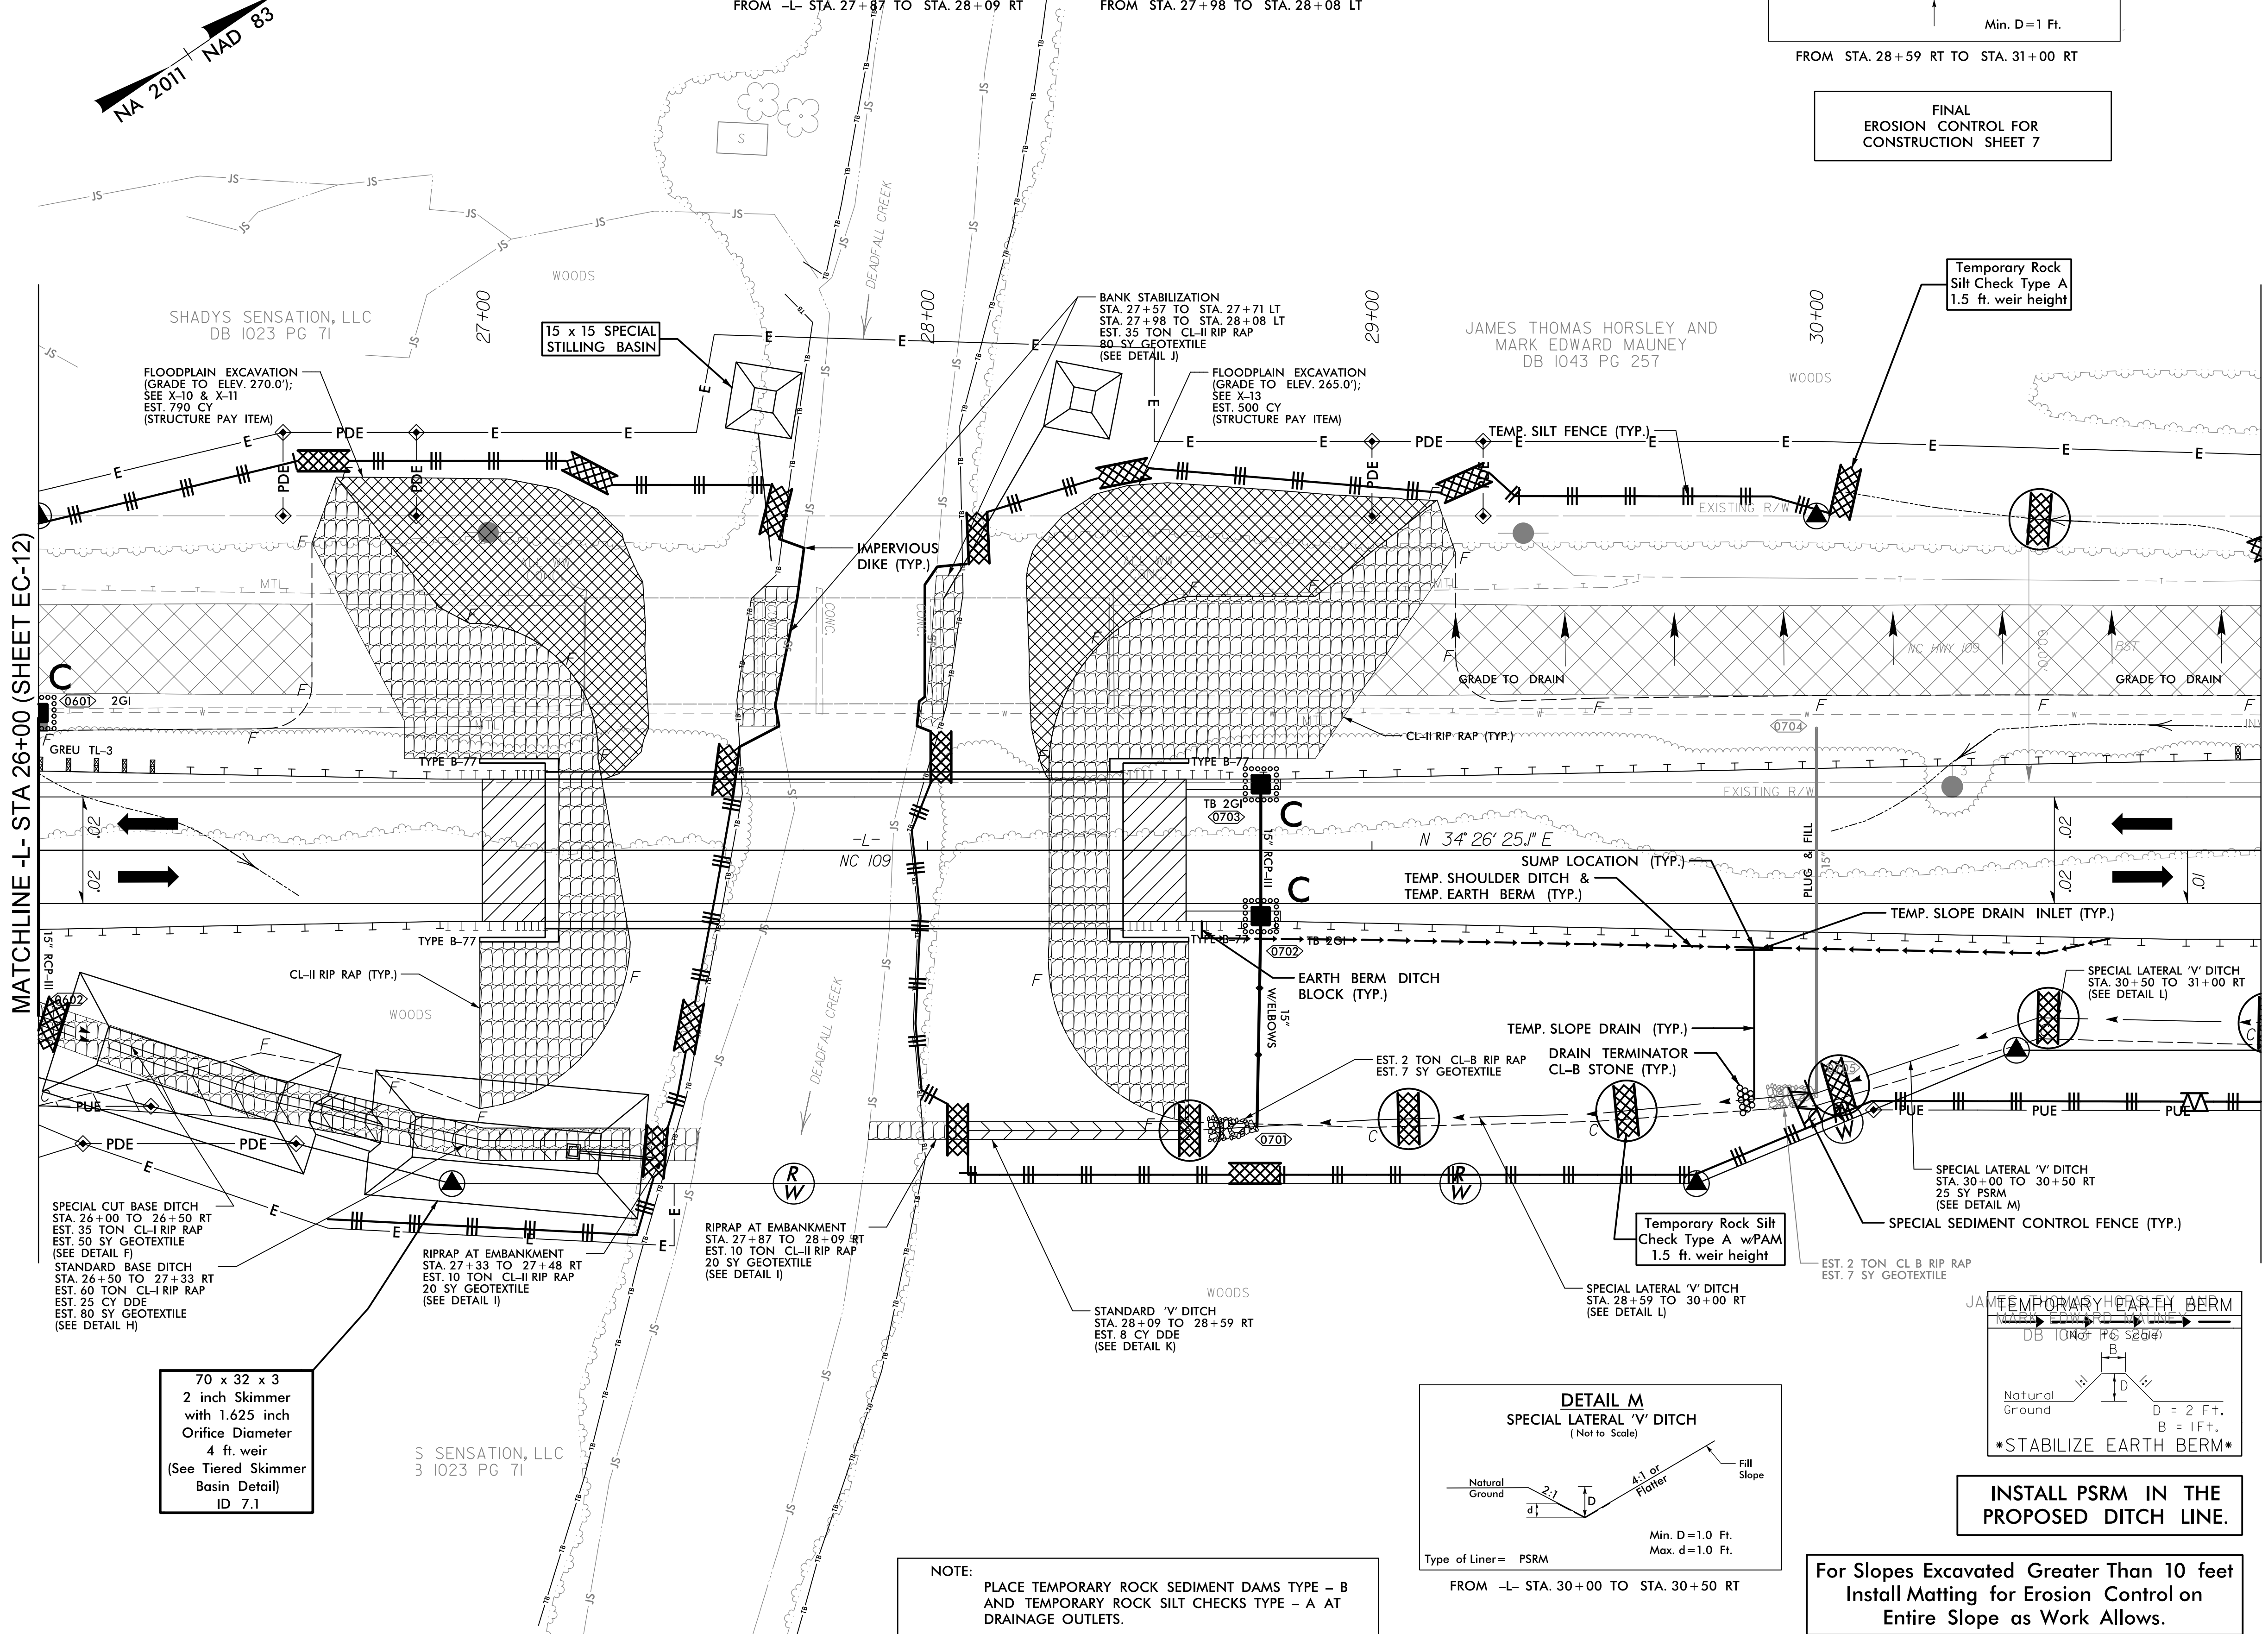


MATCHLINE -L- STA 26+00 (SHEET EC-12)

MATCHLINE -L- STA 31+00 (SHEET EC-14)

70 x 32 x 3  
2 inch Skimmer  
with 1.625 inch  
Orifice Diameter  
4 ft. weir  
(See Tiered Skimmer  
Basin Detail)  
ID 7.1

S SENSATION, LLC  
3 1023 PG 71

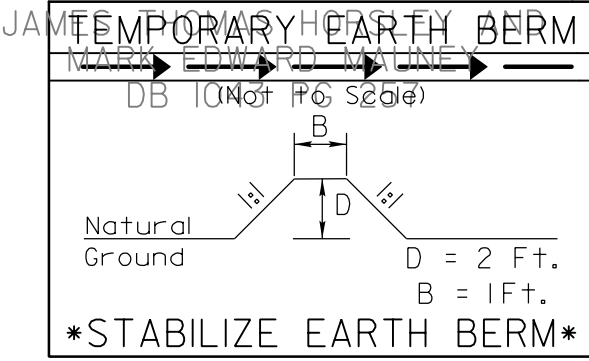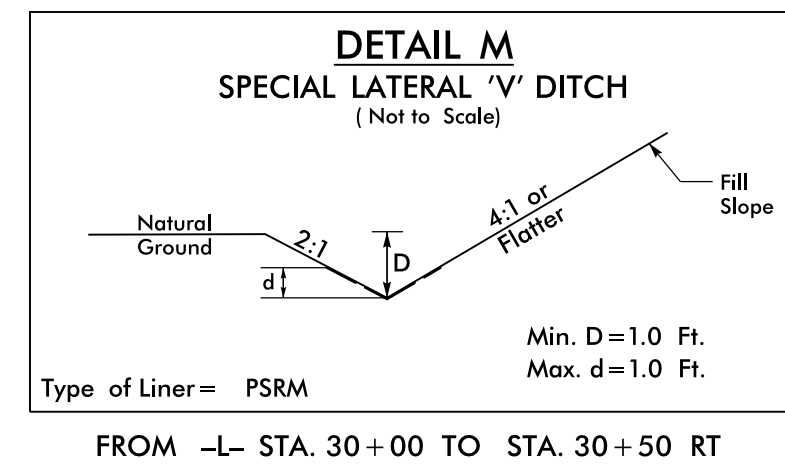

**NOTE:** PLACE TEMPORARY ROCK SEDIMENT DAMS TYPE - B AND TEMPORARY ROCK SILT CHECKS TYPE - A AT DRAINAGE OUTLETS.

**For Slopes Excavated Greater Than 10 feet Install Matting for Erosion Control on Entire Slope as Work Allows.**