


09.08/2019

**TIP PROJECT: B-5818**

See Sheet UC-1 For Index of Sheets  
See Sheet UC-2 For Standard Symbology Sheet



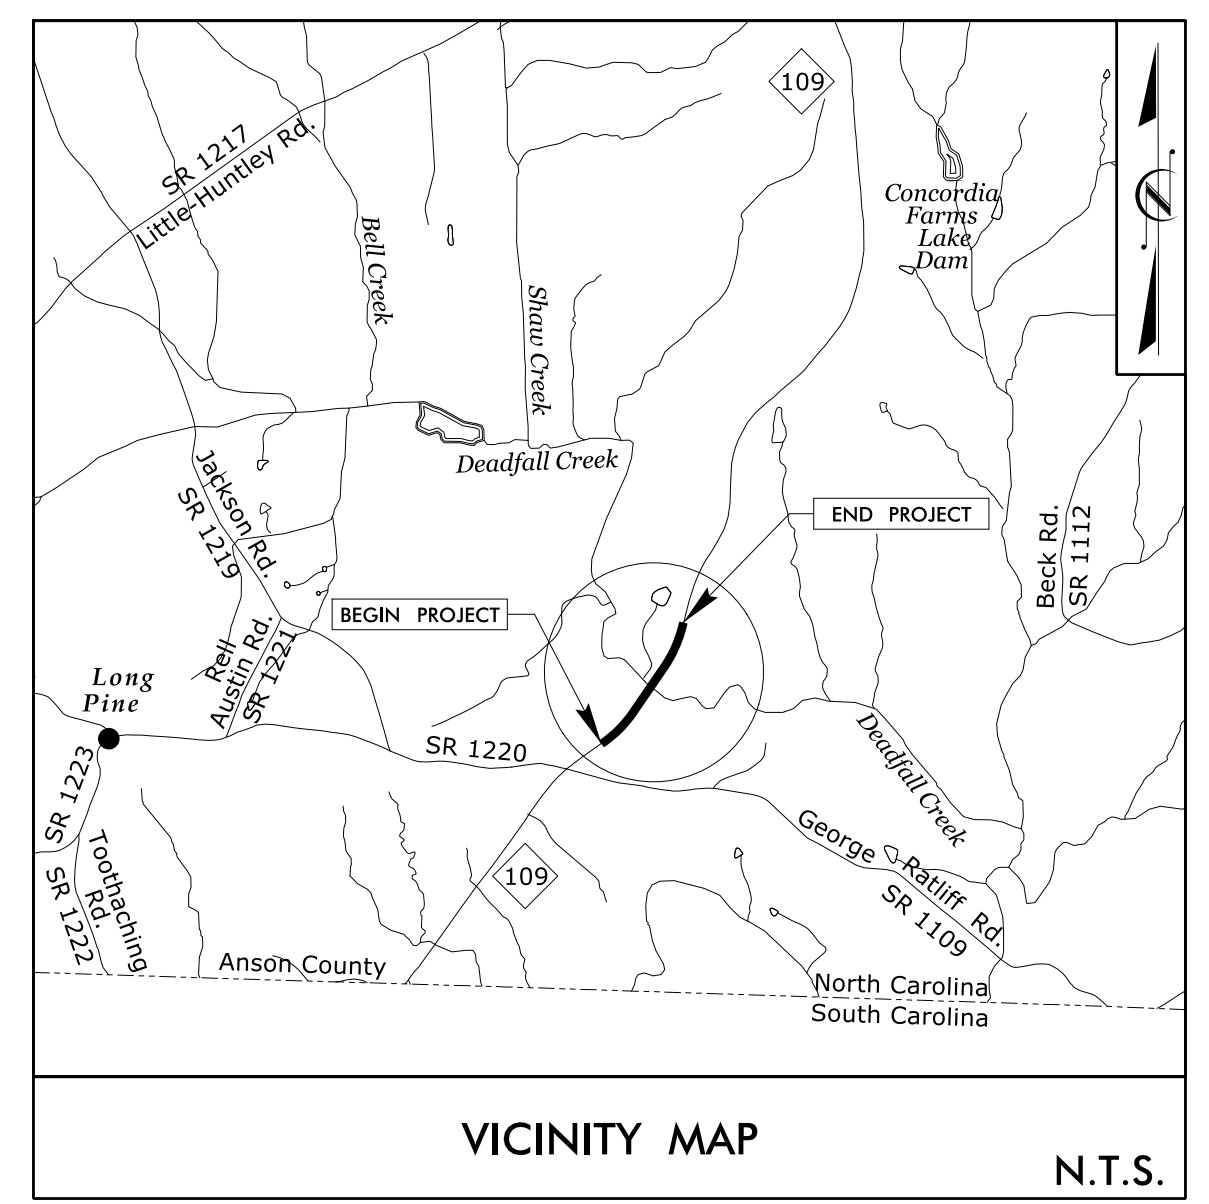


STATE OF NORTH CAROLINA  
DIVISION OF HIGHWAYS


**UTILITY CONSTRUCTION PLANS  
ANSON COUNTY**

**LOCATION: BRIDGE #011 OVER DEADFALL CREEK ON NC 109**  
**TYPE OF WORK: WATER LINE RELOCATIONS**

PROJECT WBS NO.	SHEET NO.
<b>B-5818</b>	<b>UC-1</b>

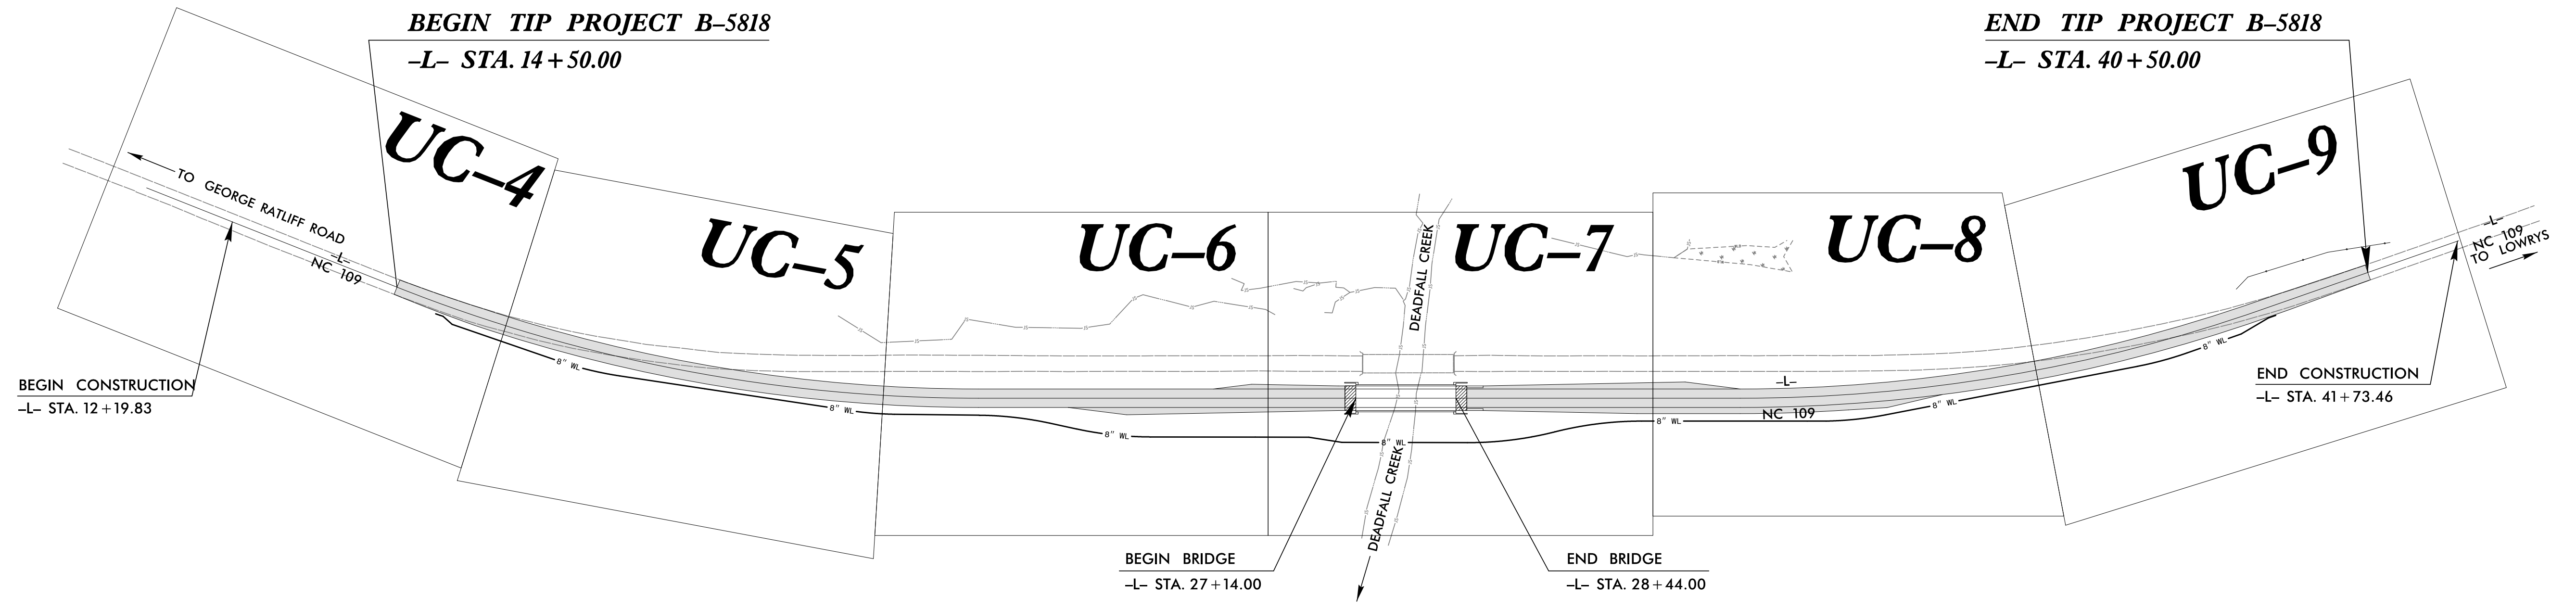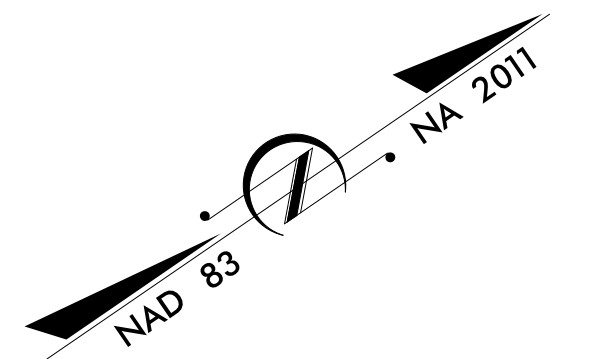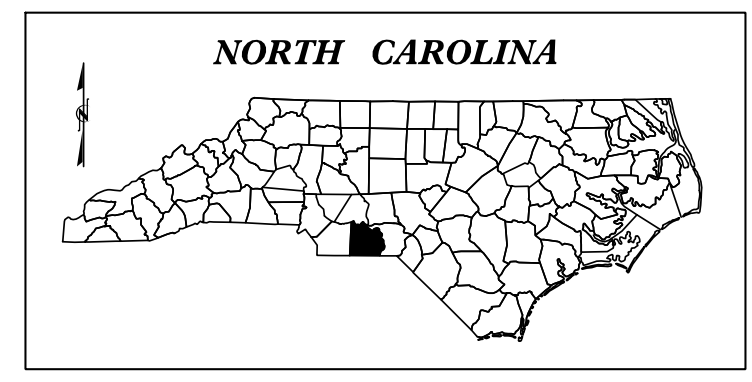

DOCUMENT NOT CONSIDERED FINAL  
UNTIL ALL SIGNATURES ARE COMPLETED

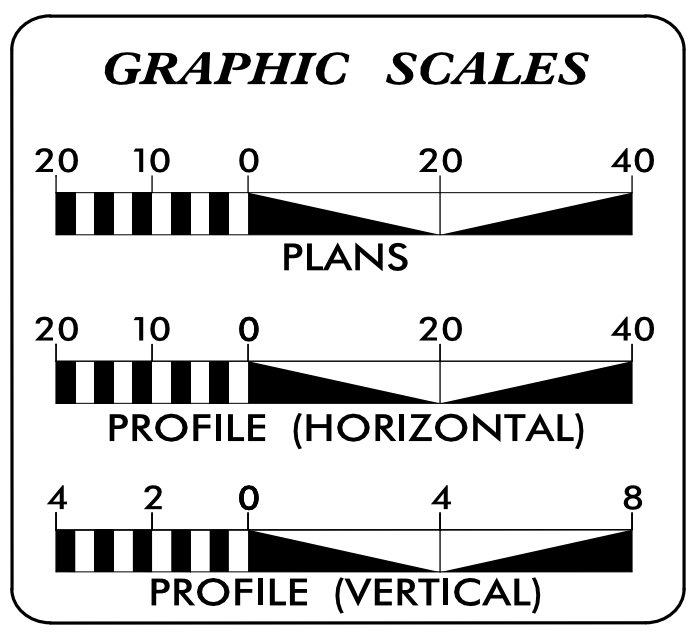

SHEET NO.:	DESCRIPTION:
UC-1	TITLE SHEET
UC-2	UTILITY SYMBOLOGY
UC-3	NOTES
UC-3A	DETAILS
UC-4 THRU UC-9	UTILITY CONSTRUCTION SHEETS
UC-10 THRU UC-14	PROFILE SHEETS


**WATER AND SEWER OWNERS ON PROJECT**

(A) WATER - ANSON COUNTY UTILITIES DEPARTMENT

PREPARED IN THE OFFICE OF

STV Engineers, Inc.  
300 West Trade St., Suite 715  
Charlotte, NC 28202  
NC License Number F-0991  
(704) 372-1885 FAX: (704) 372-3393

JASON GRISCOM, PE PROJECT ENGINEER  
ANDREW VANE, PE PROJECT DESIGN ENGINEER

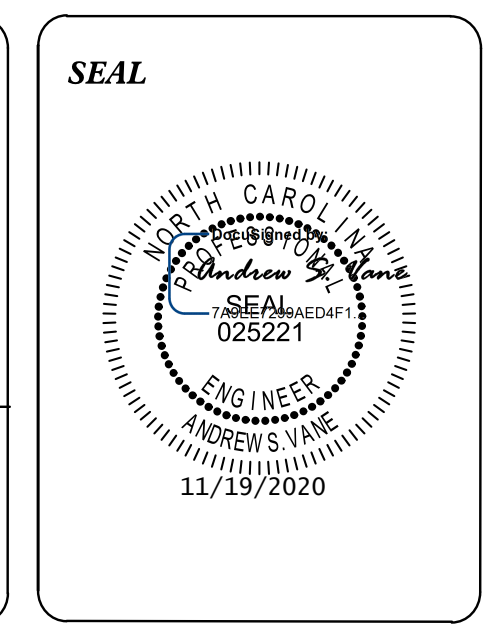

DIVISION OF HIGHWAYS  
UTILITIES UNIT  
1555 MAIL SERVICES CENTER  
RALEIGH, NC 27699-1555  
PHONE (919) 707-6690  
FAX (919) 250-4151

MICHAEL BRIGHT UTILITIES REGIONAL ENGINEER  
JONG - TAE YOON, PE UTILITIES ENGINEER  
AMY DUPREE YORK UTILITIES AREA COORDINATOR  
STEVE TREXLER UTILITIES COORDINATOR