

5/14/99


SCALE: 1" = 20' HORIZONTAL  
1" = 4' VERTICAL


NOTES:  
1. LOCATION AND DEPTHS OF EXISTING UTILITIES ARE APPROXIMATE. CONTRACTOR TO FIELD VERIFY LOCATIONS AND DEPTHS PRIOR TO WATER LINE CONSTRUCTION.

**PROP. 8" WATER LINE -WL1- NC-109**

**STV** 100 Years  
STV Engineers, Inc.  
300 West Trade St., Suite 715  
Charlotte, NC 28202  
NC License Number F-0991

**DOCUMENT NOT CONSIDERED FINAL  
UNLESS ALL SIGNATURES COMPLETED**

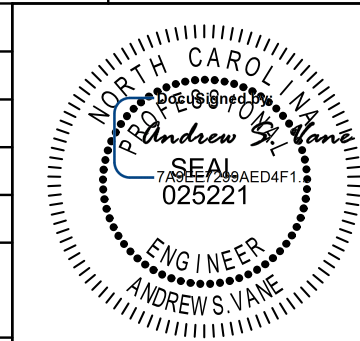PROJECT REFERENCE NO. <b>B-5818</b>	SHEET NO. <b>UC-10</b>
DESIGNED BY: <b>PRJ</b>	
DRAWN BY: <b>PRJ</b>	
CHECKED BY: <b>ASV</b>	
APPROVED BY:	
REVISED:	
NORTH CAROLINA DEPARTMENT OF TRANSPORTATION	
UTILITIES ENGINEERING SEC. PHONE: (919) 707-6690 FAX: (919) 250-4151	11/19/2020 UTILITY CONSTRUCTION PLANS ONLY
<b>UTILITY CONSTRUCTION</b>	

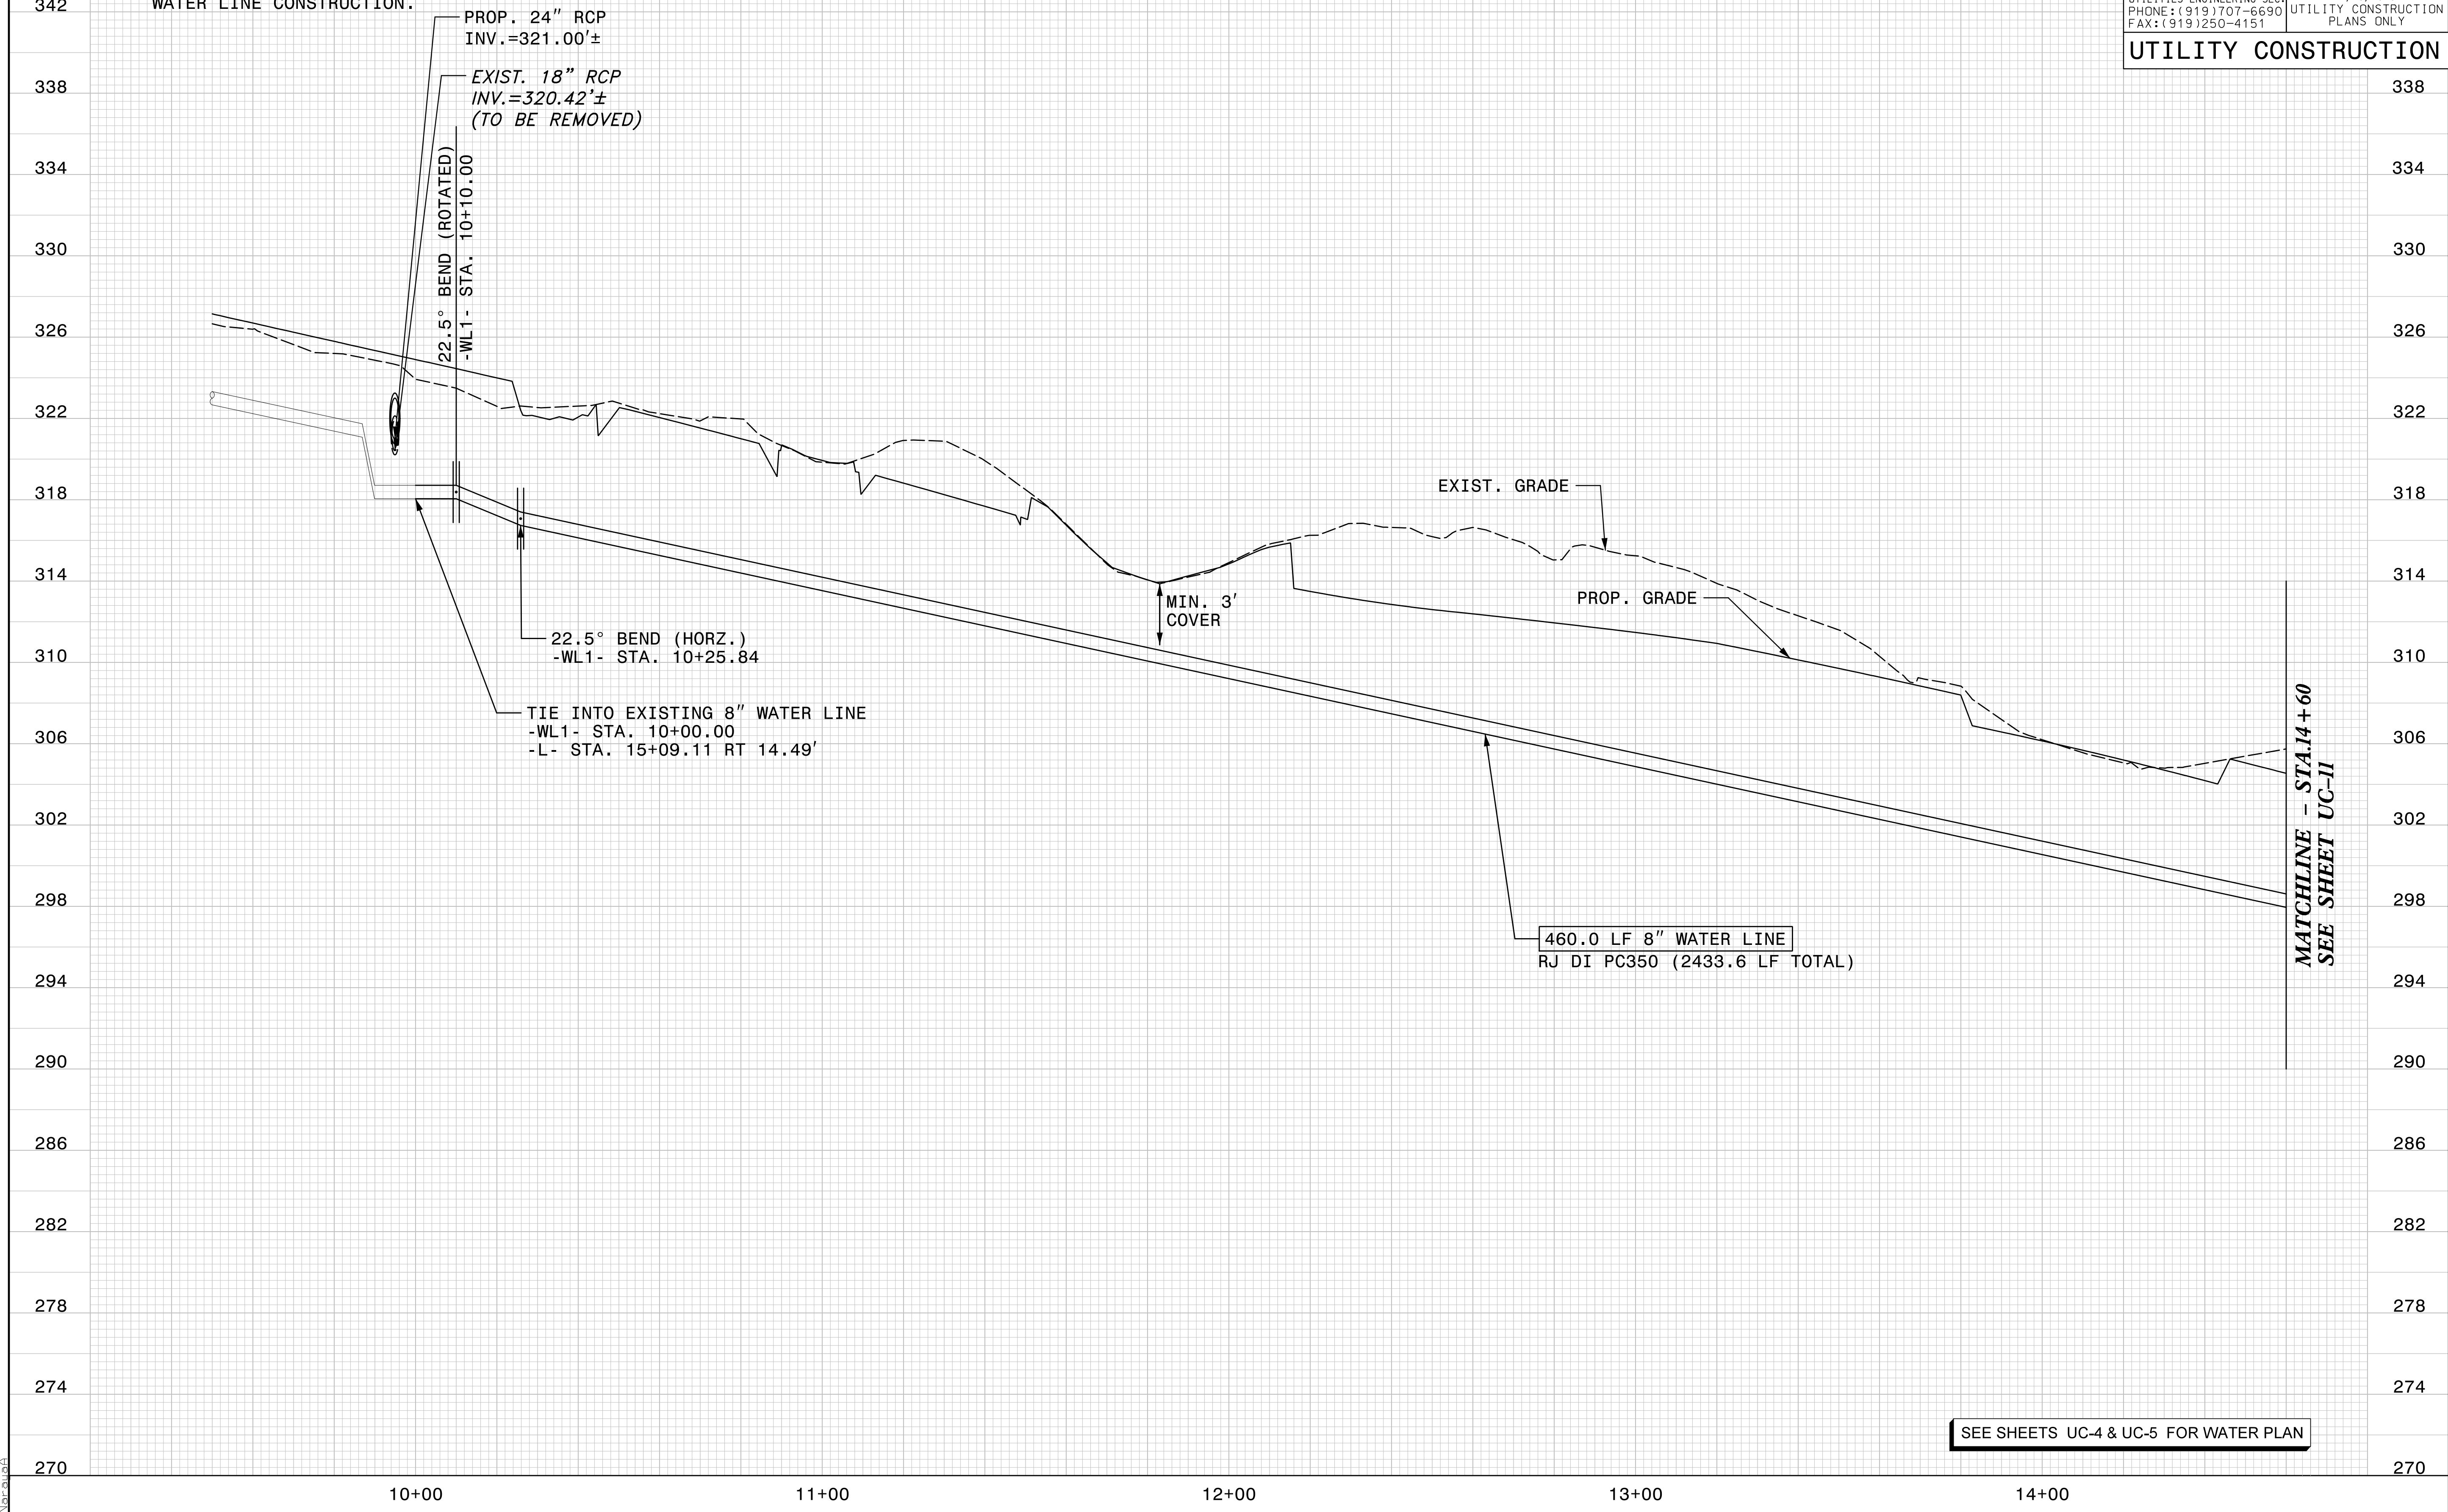

SEE SHEETS UC-4 & UC-5 FOR WATER PLAN

I:\18\2020\Projects\Utilities\Engineering\UC\Proj\Sheet\B5818.WS\_UC10.dgn