


UTILITIES BY OTHERS

NOTE:
ALL UTILITY WORK SHOWN ON THIS SHEET WILL BE DONE BY OTHERS. NO PAYMENT WILL BE MADE TO THE CONTRACTOR FOR UTILITY WORK SHOWN ON THIS SHEET.

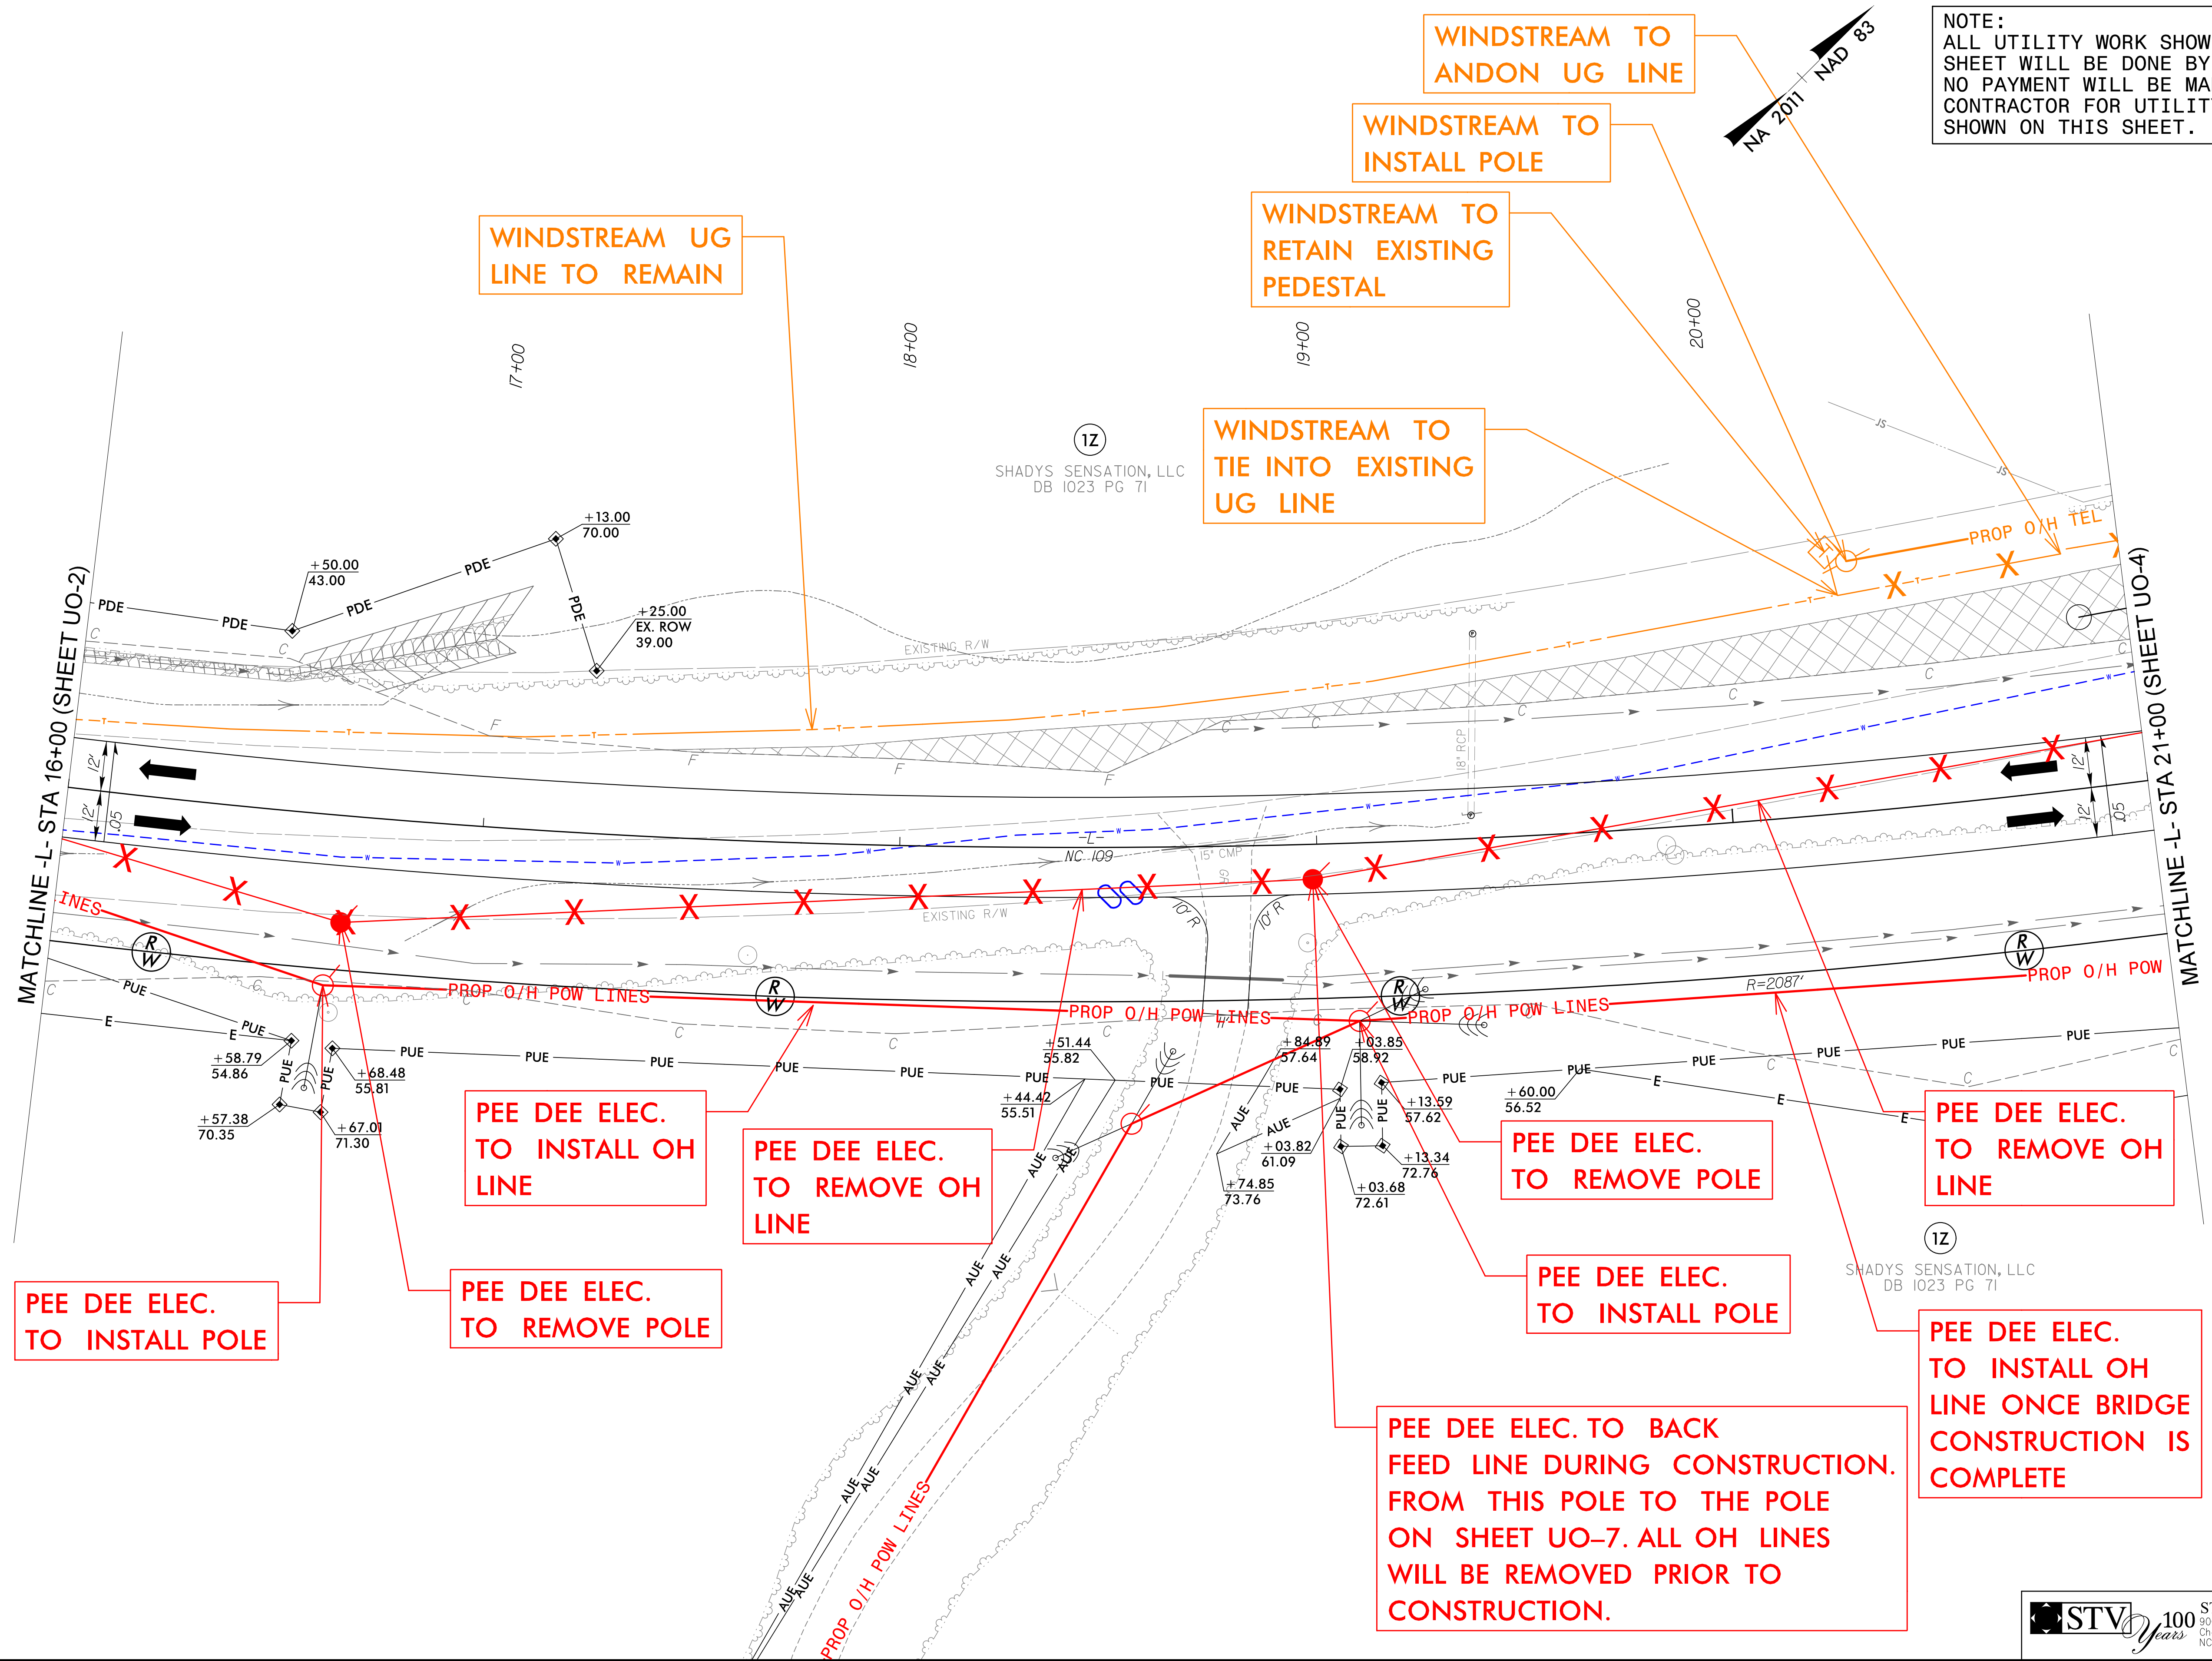

WINDSTREAM UG LINE TO REMAIN

WINDSTREAM TO ANDON UG LINE

WINDSTREAM TO INSTALL POLE

WINDSTREAM TO RETAIN EXISTING PEDESTAL

WINDSTREAM TO TIE INTO EXISTING UG LINE

PEE DEE ELEC. TO INSTALL OH LINE

PEE DEE ELEC. TO REMOVE OH LINE

PEE DEE ELEC. TO REMOVE POLE

PEE DEE ELEC. TO REMOVE OH LINE

PEE DEE ELEC. TO INSTALL POLE

PEE DEE ELEC. TO REMOVE POLE

PEE DEE ELEC. TO INSTALL POLE

PEE DEE ELEC. TO BACK FEED LINE DURING CONSTRUCTION. FROM THIS POLE TO THE POLE ON SHEET UO-7. ALL OH LINES WILL BE REMOVED PRIOR TO CONSTRUCTION.

PEE DEE ELEC. TO INSTALL OH LINE ONCE BRIDGE CONSTRUCTION IS COMPLETE

5/14/2021 10:55:00 AM C:\Users\james\Documents\Projects\B-5818\Drawings\U0-3.dgn