
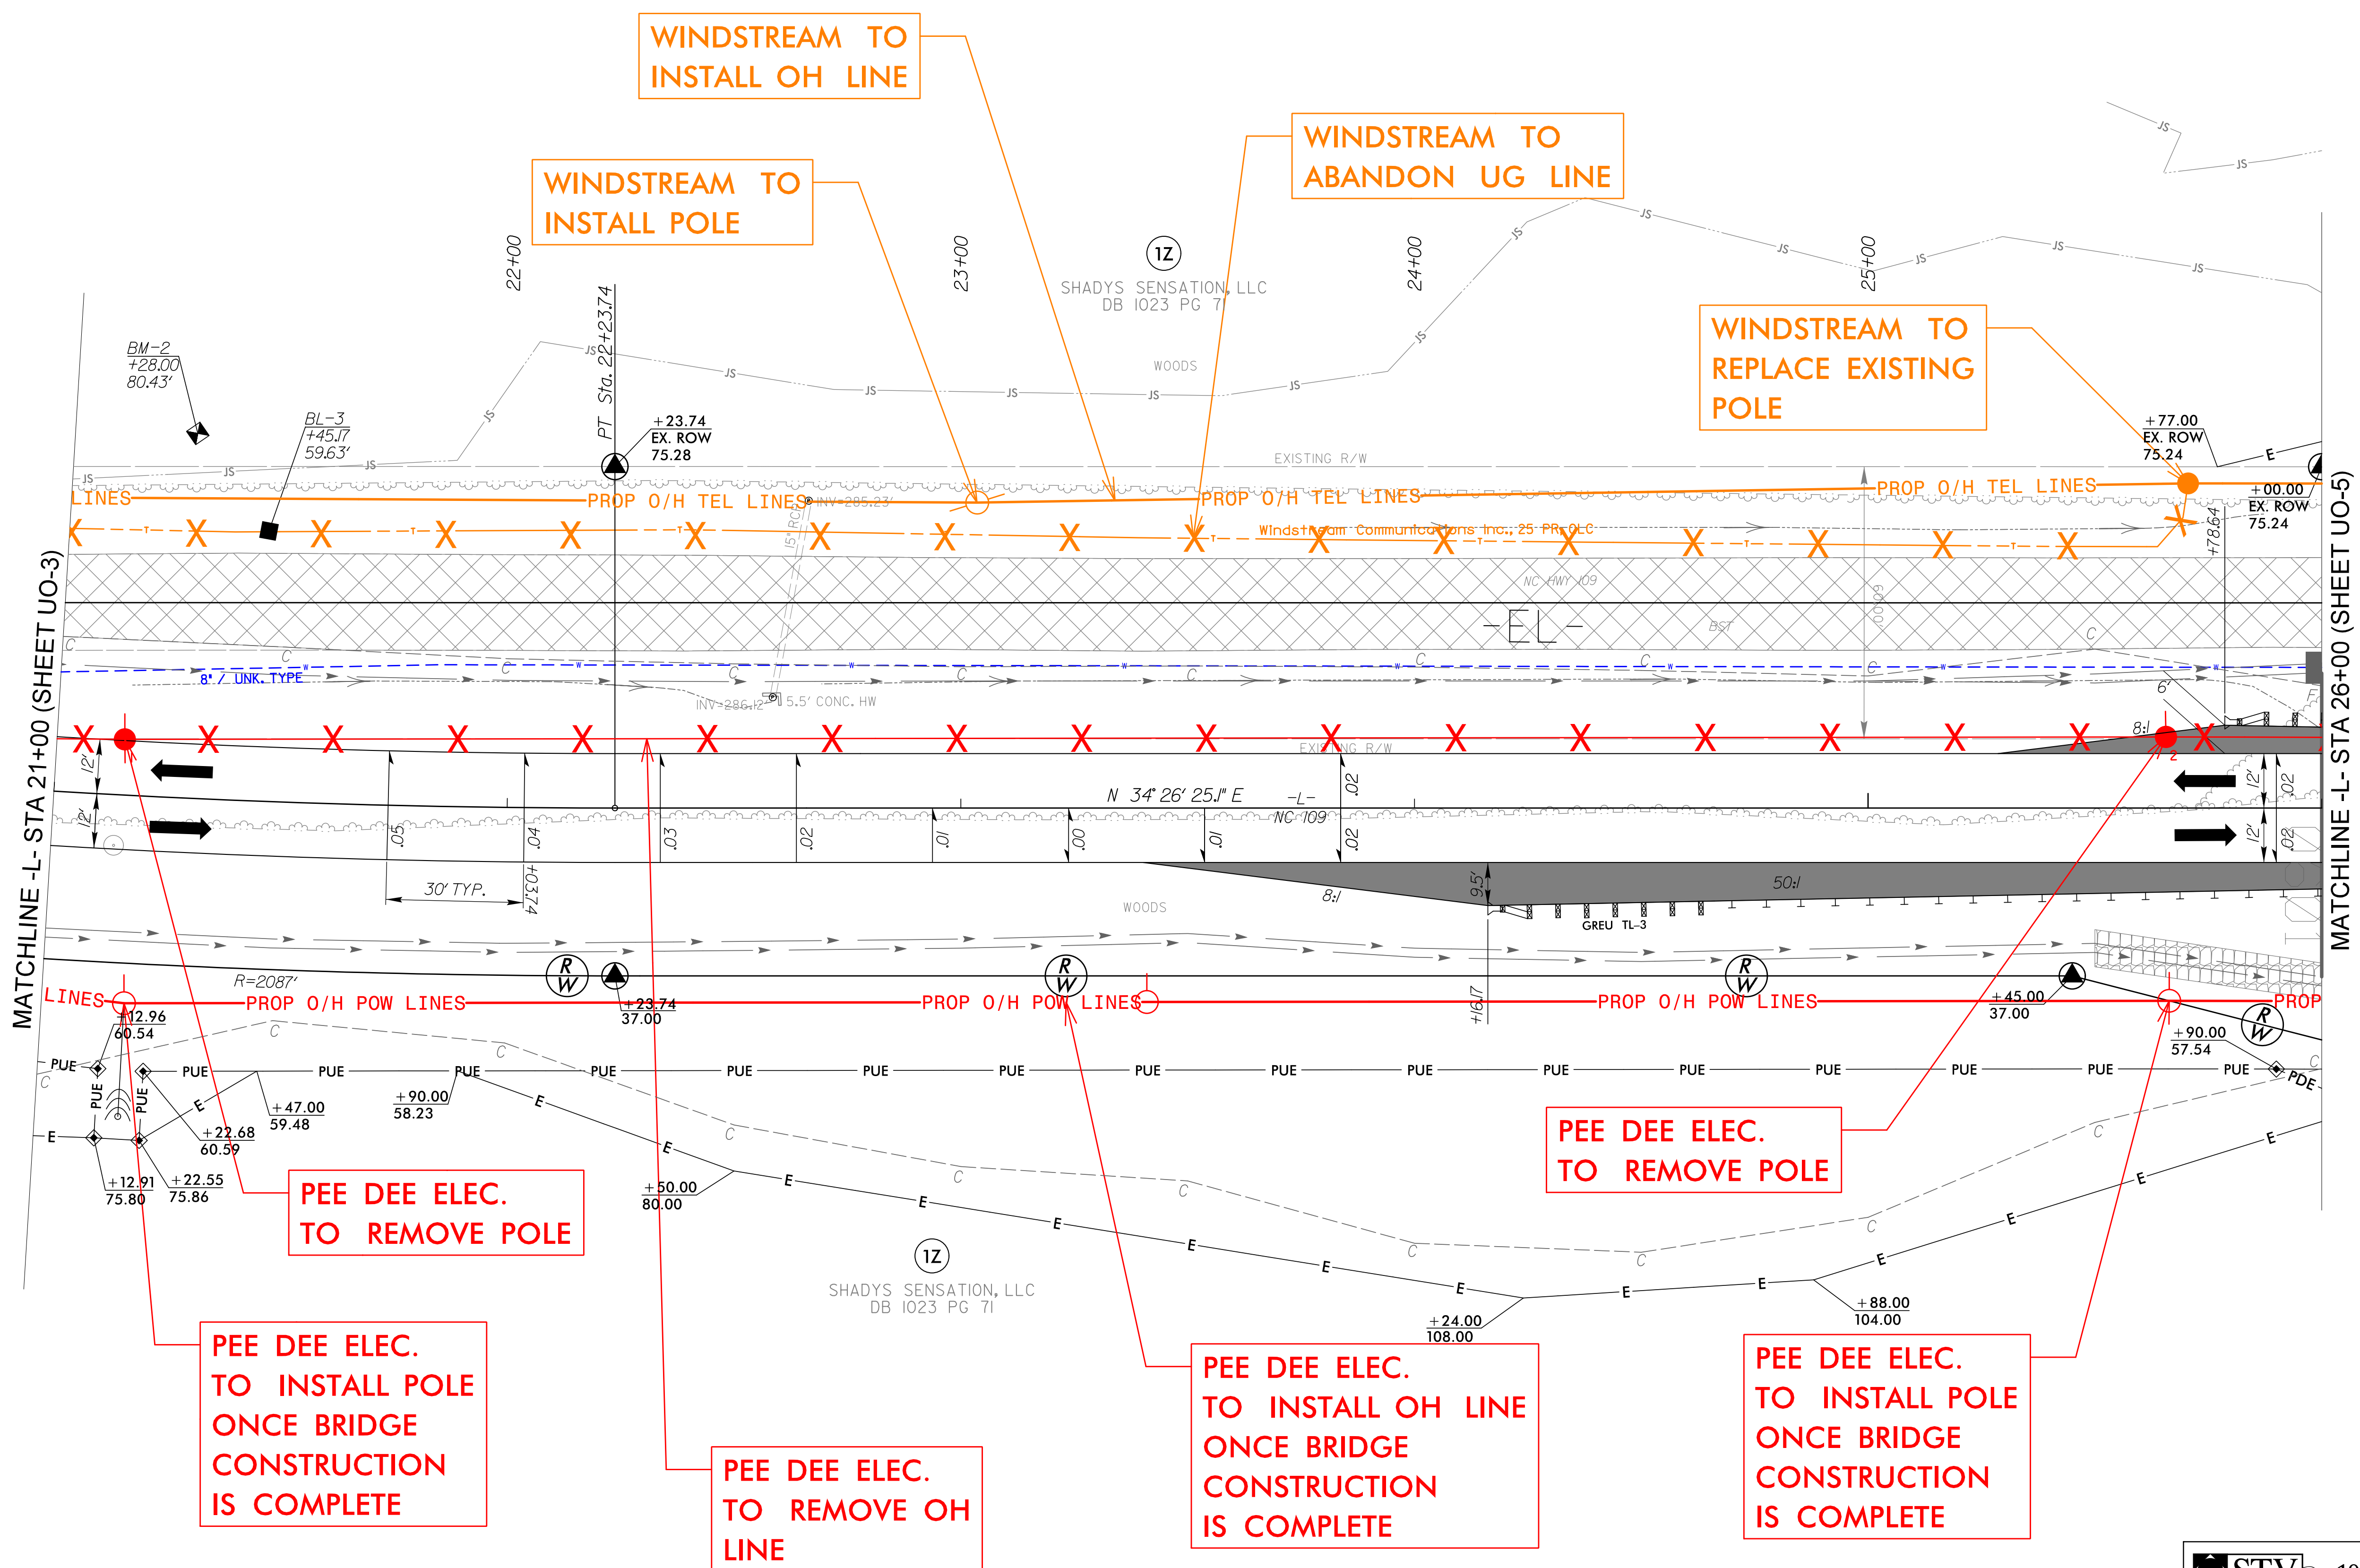


### UTILITIES BY OTHERS

NOTE:  
ALL UTILITY WORK SHOWN ON THIS SHEET WILL BE DONE BY OTHERS. NO PAYMENT WILL BE MADE TO THE CONTRACTOR FOR UTILITY WORK SHOWN ON THIS SHEET.

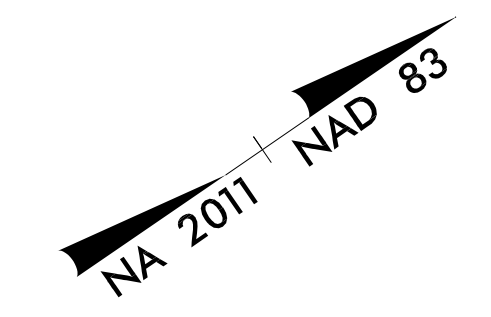

MATCHLINE -L- STA 21+00 (SHEET UO-3)

MATCHLINE -L- STA 26+00 (SHEET UO-5)

**PEE DEE ELEC.  
TO REMOVE POLE**

**PEE DEE ELEC.  
TO INSTALL POLE  
ONCE BRIDGE  
CONSTRUCTION  
IS COMPLETE**

**PEE DEE ELEC.  
TO REMOVE OH  
LINE**

**PEE DEE ELEC.  
TO INSTALL OH LINE  
ONCE BRIDGE  
CONSTRUCTION  
IS COMPLETE**

**PEE DEE ELEC.  
TO REMOVE POLE**

**PEE DEE ELEC.  
TO INSTALL POLE  
ONCE BRIDGE  
CONSTRUCTION  
IS COMPLETE**

5/14/99

\\ut\itres\105\2021\Drawings\B5818\utl\_rdu\_psh06.dgn