


6/23/16

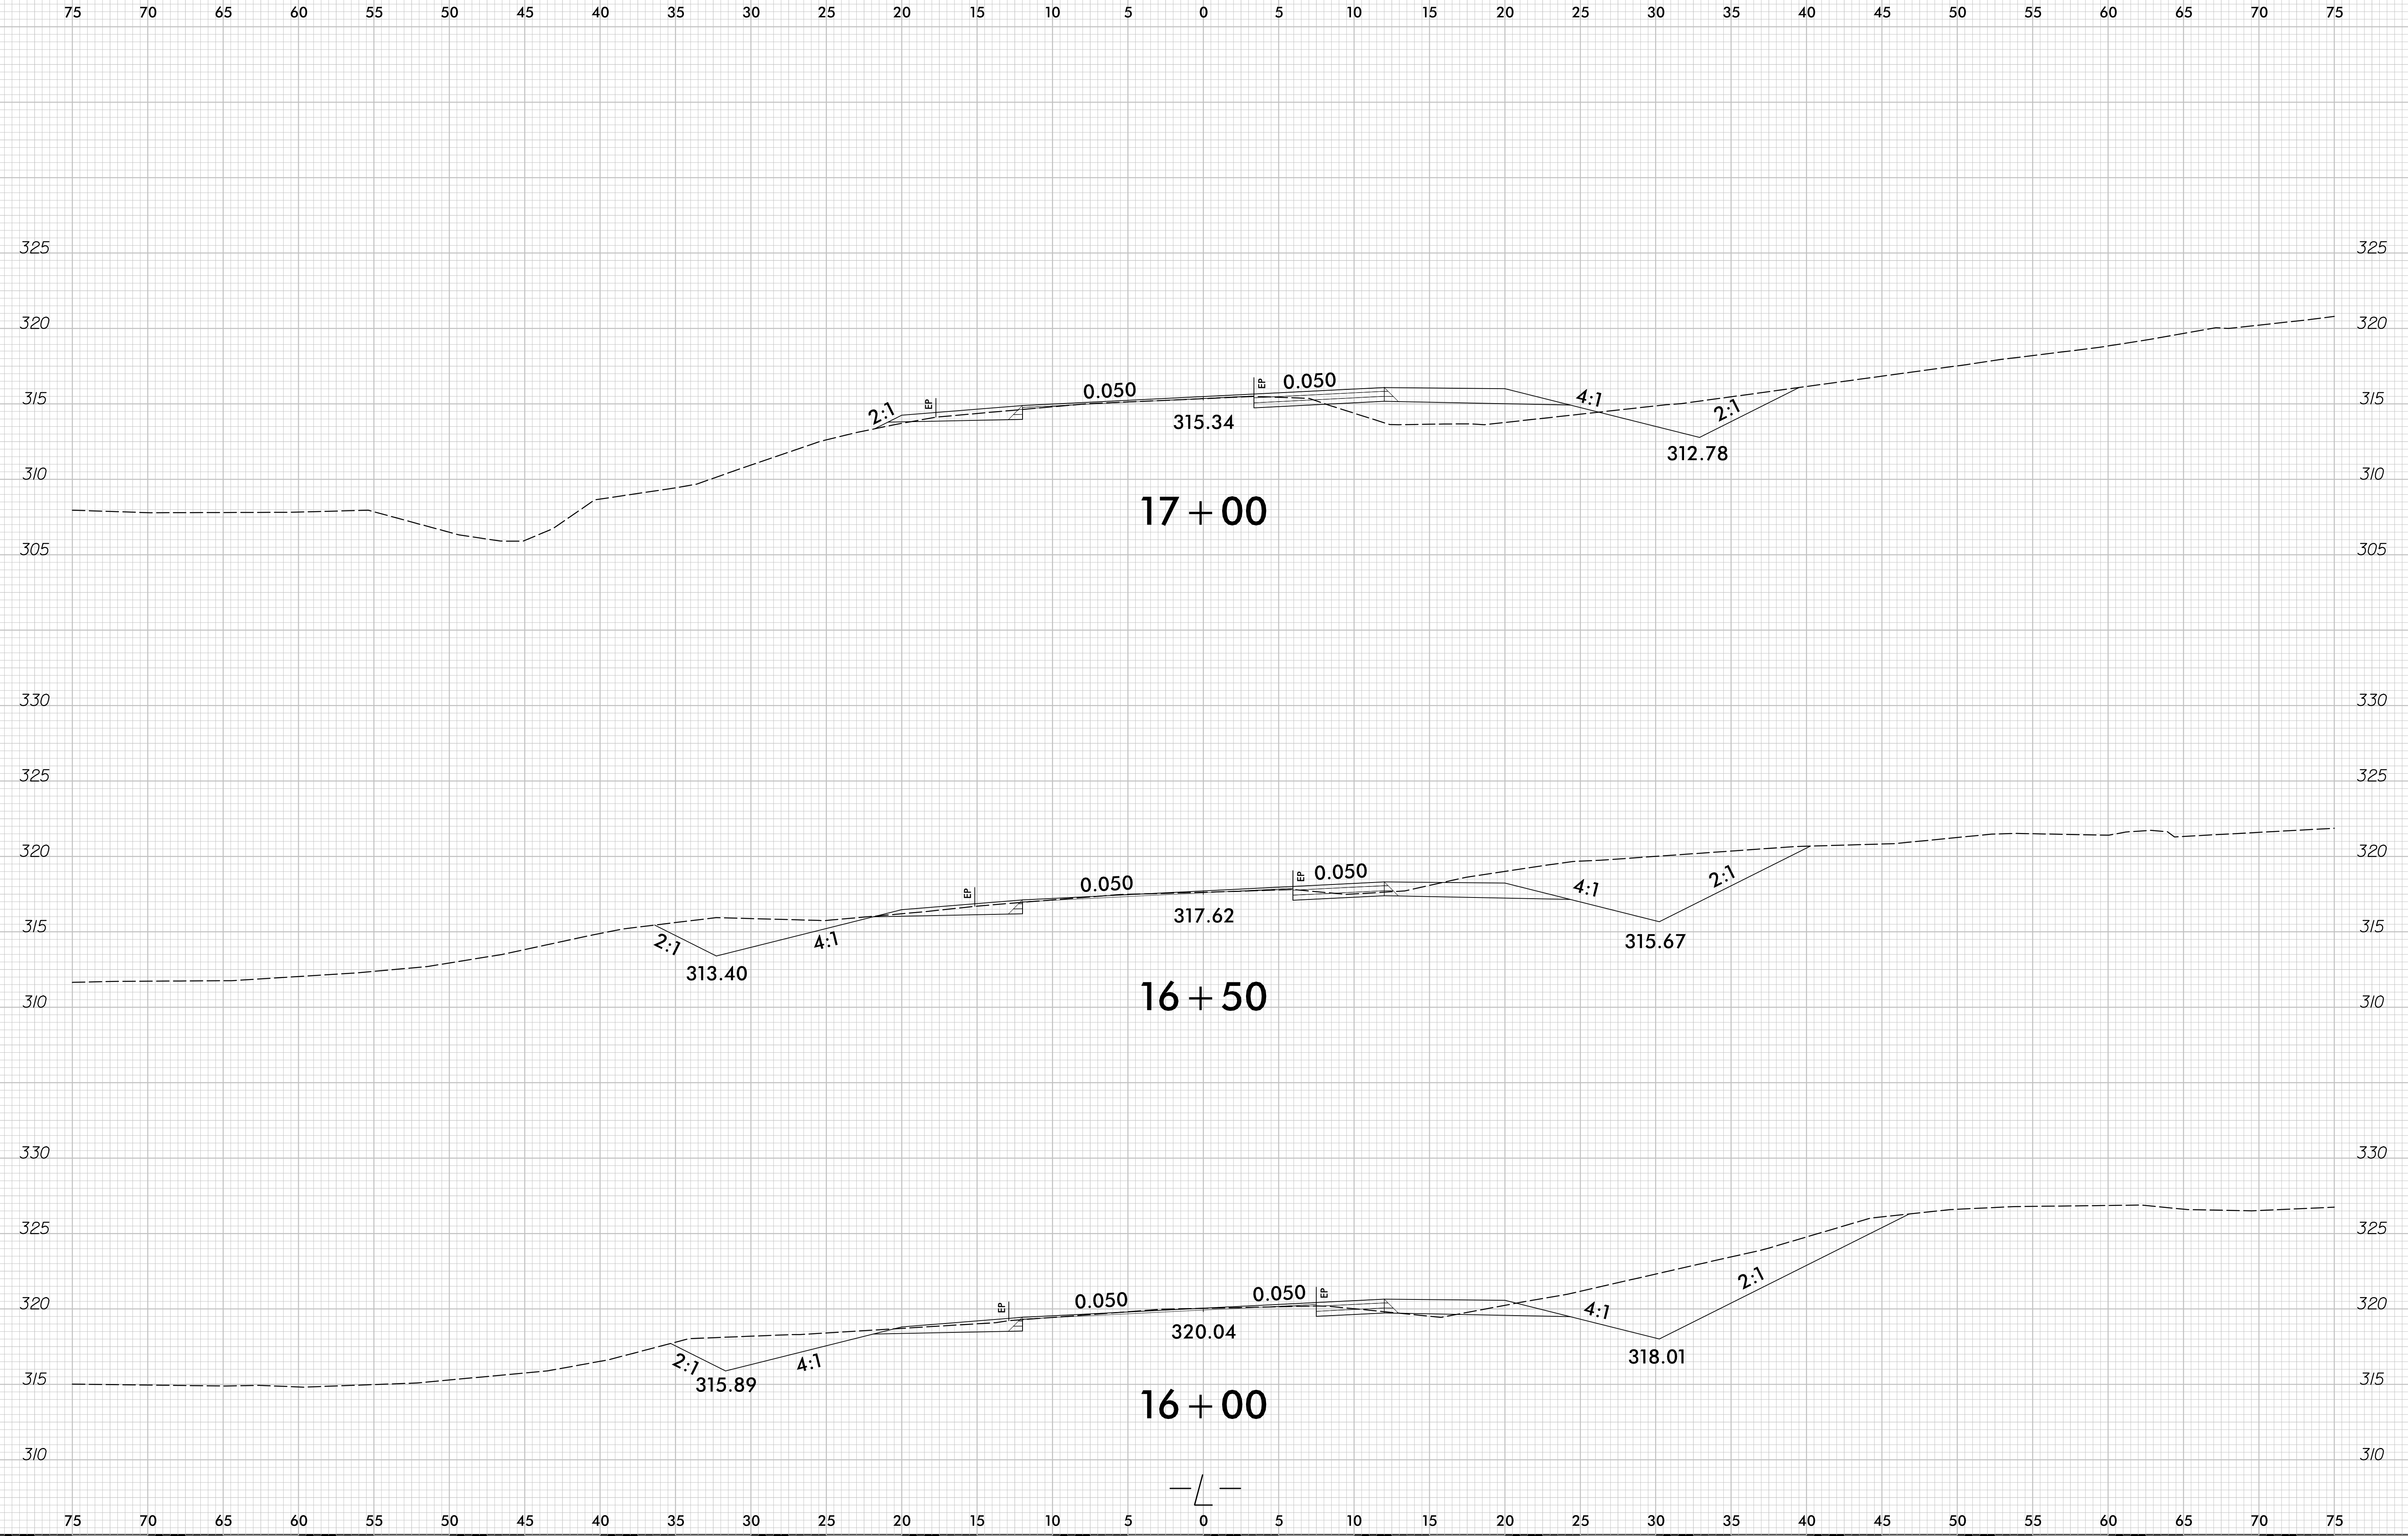

1/4/2021  
C:\Users\corridor modeling\1\B5818\_rdy\_xpl.dgn