


6/23/16

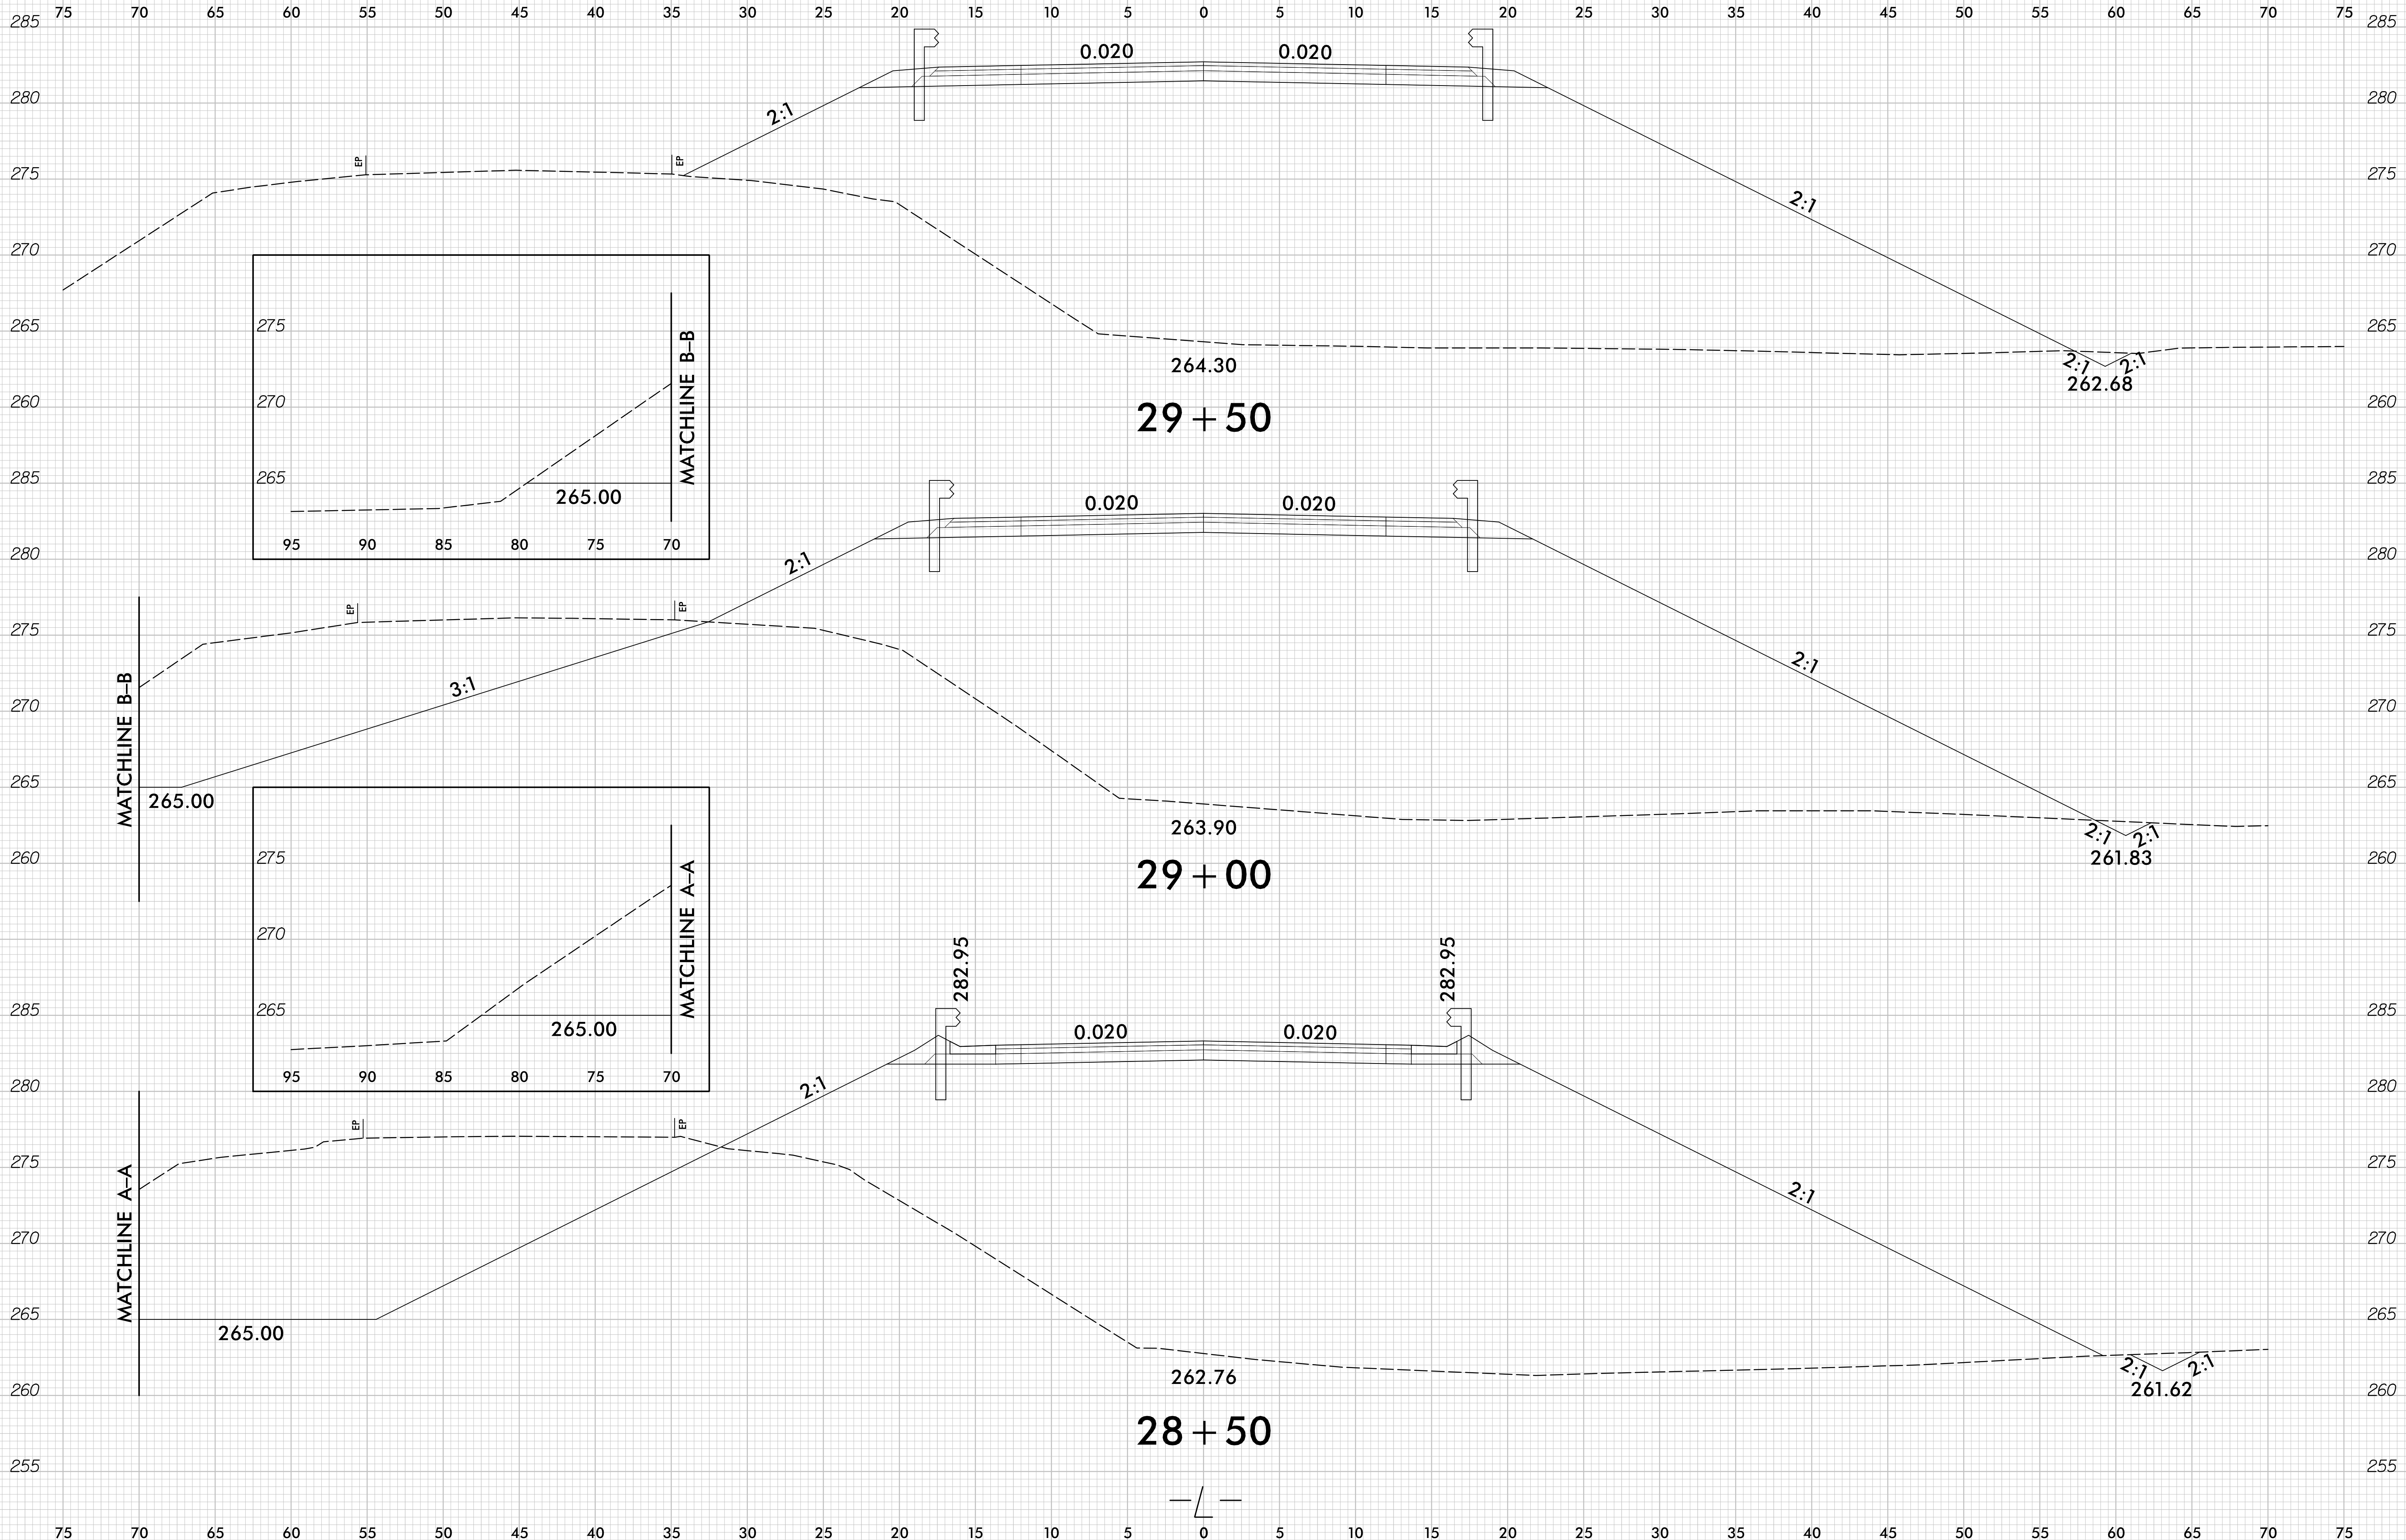

1/4/2021 10:00:00 AM \\corridor modeling\B5818_rdy_xpl.dgn