
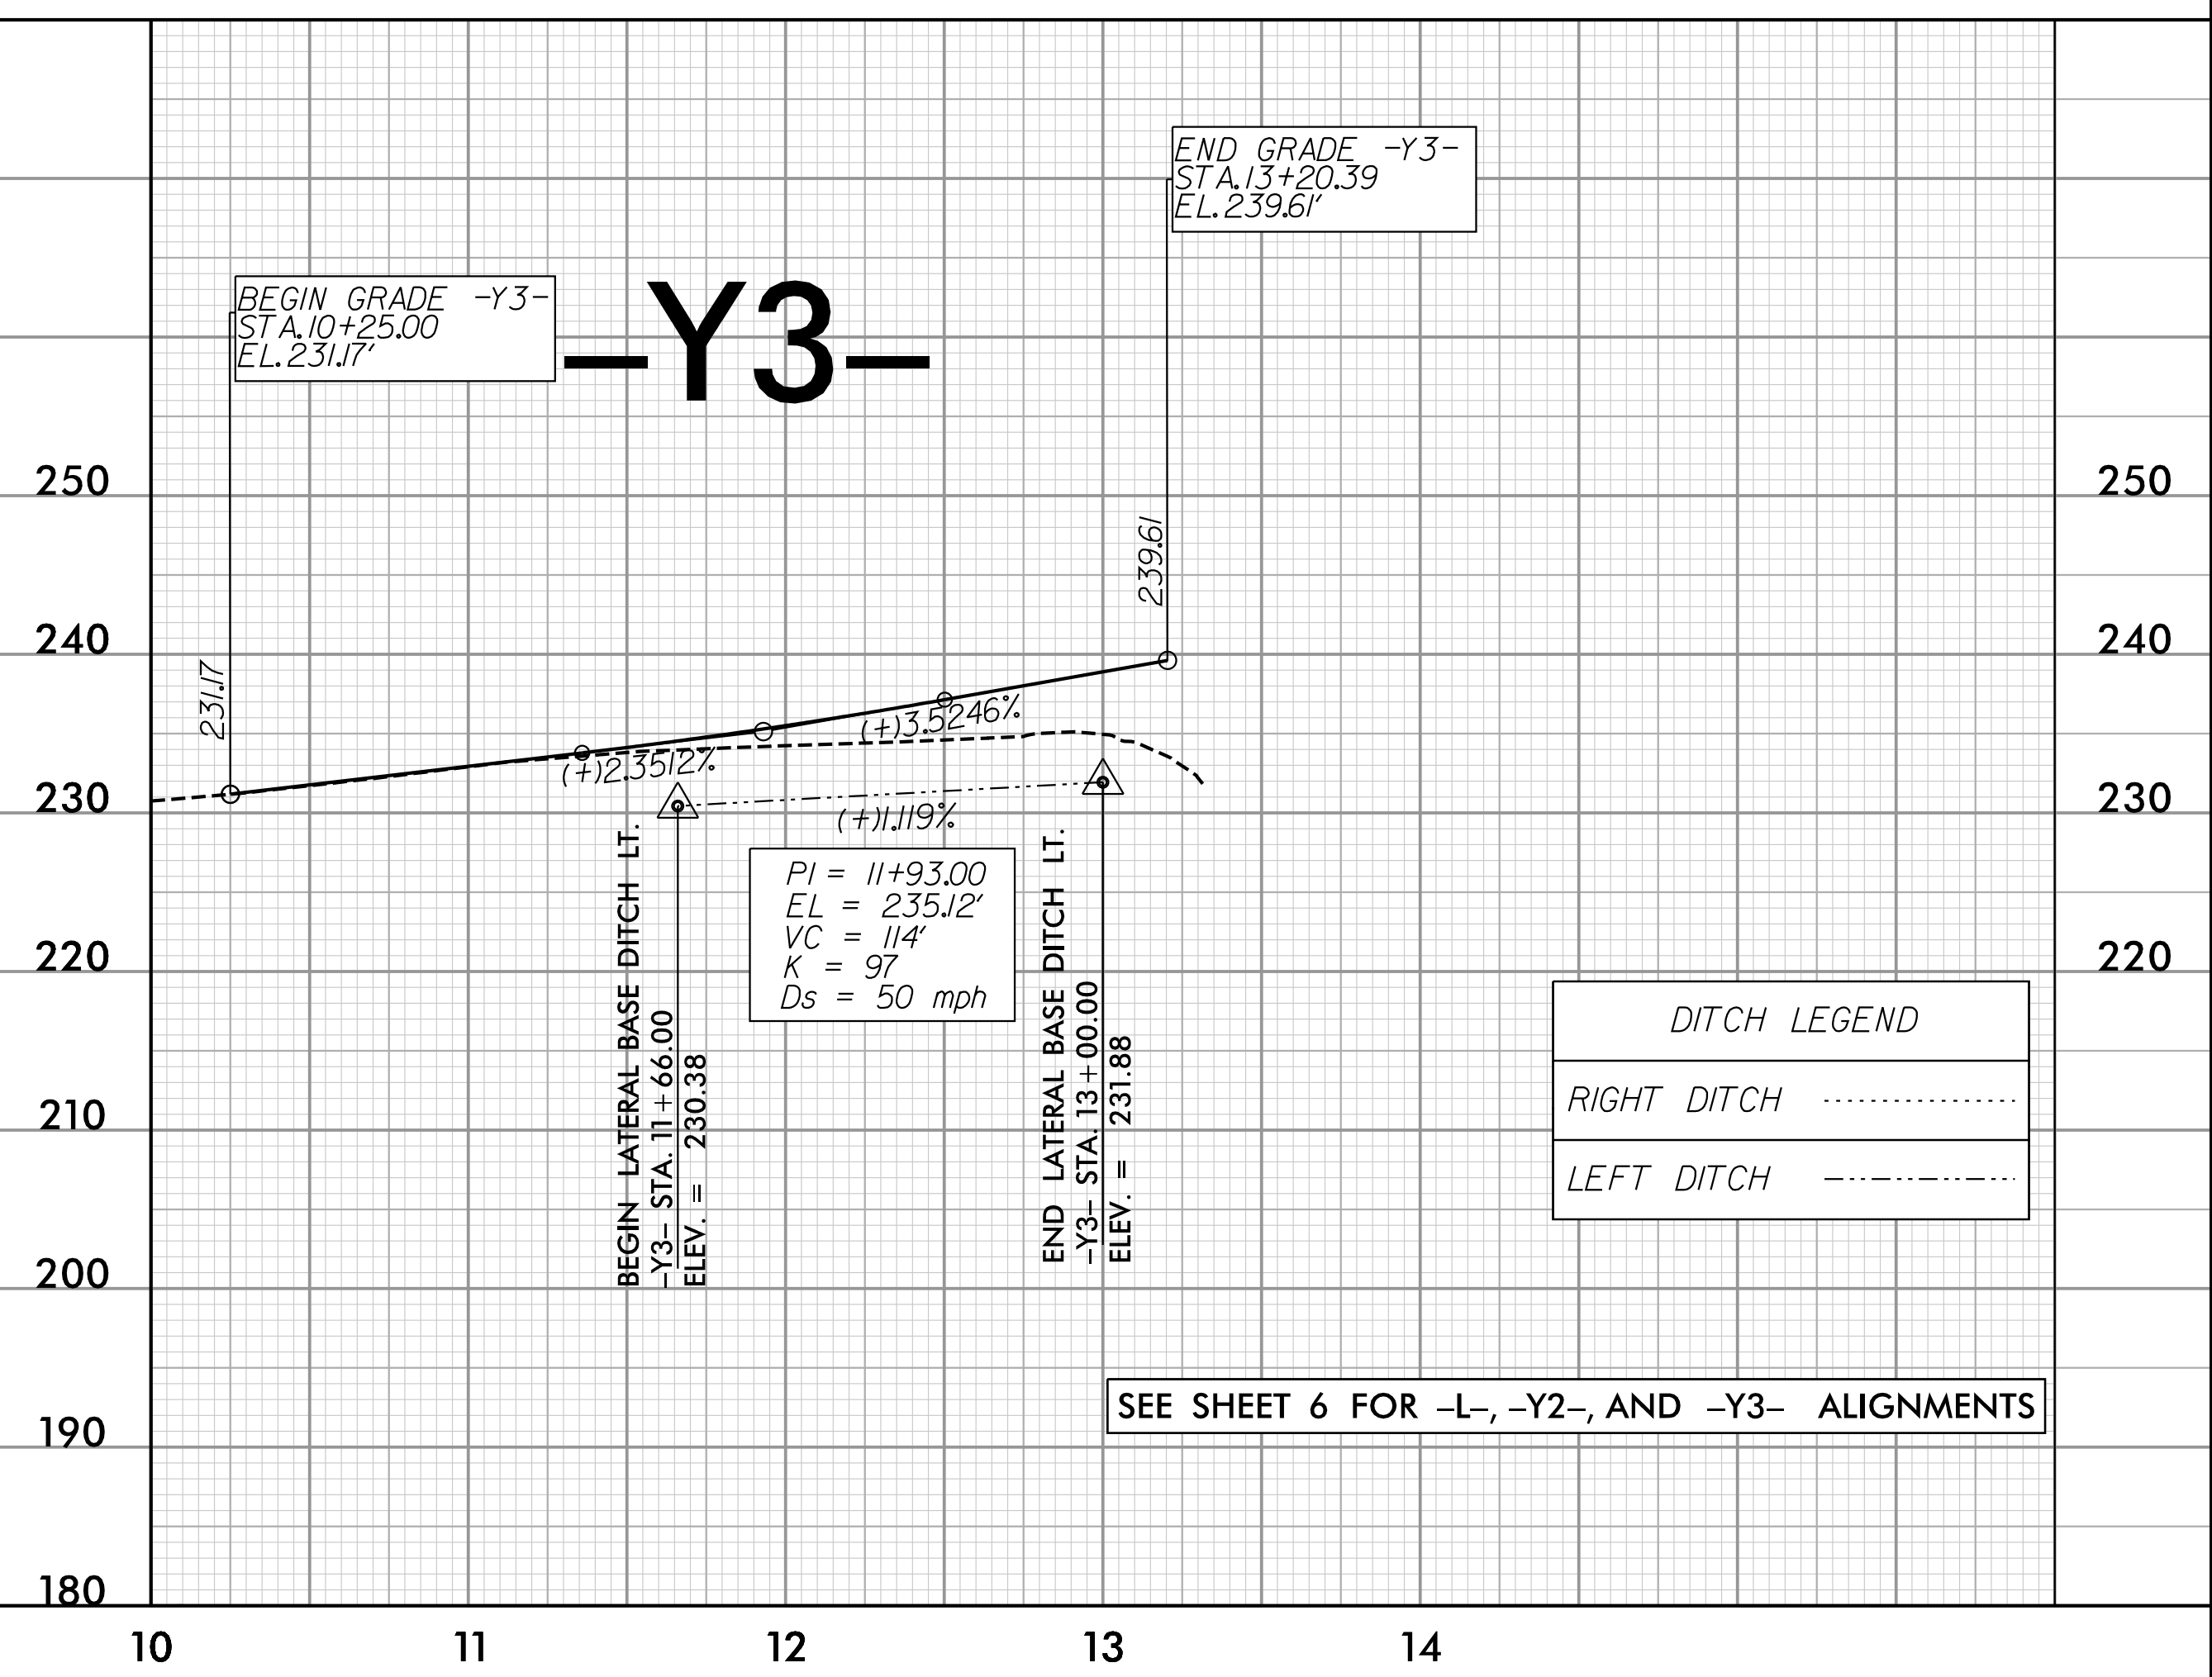
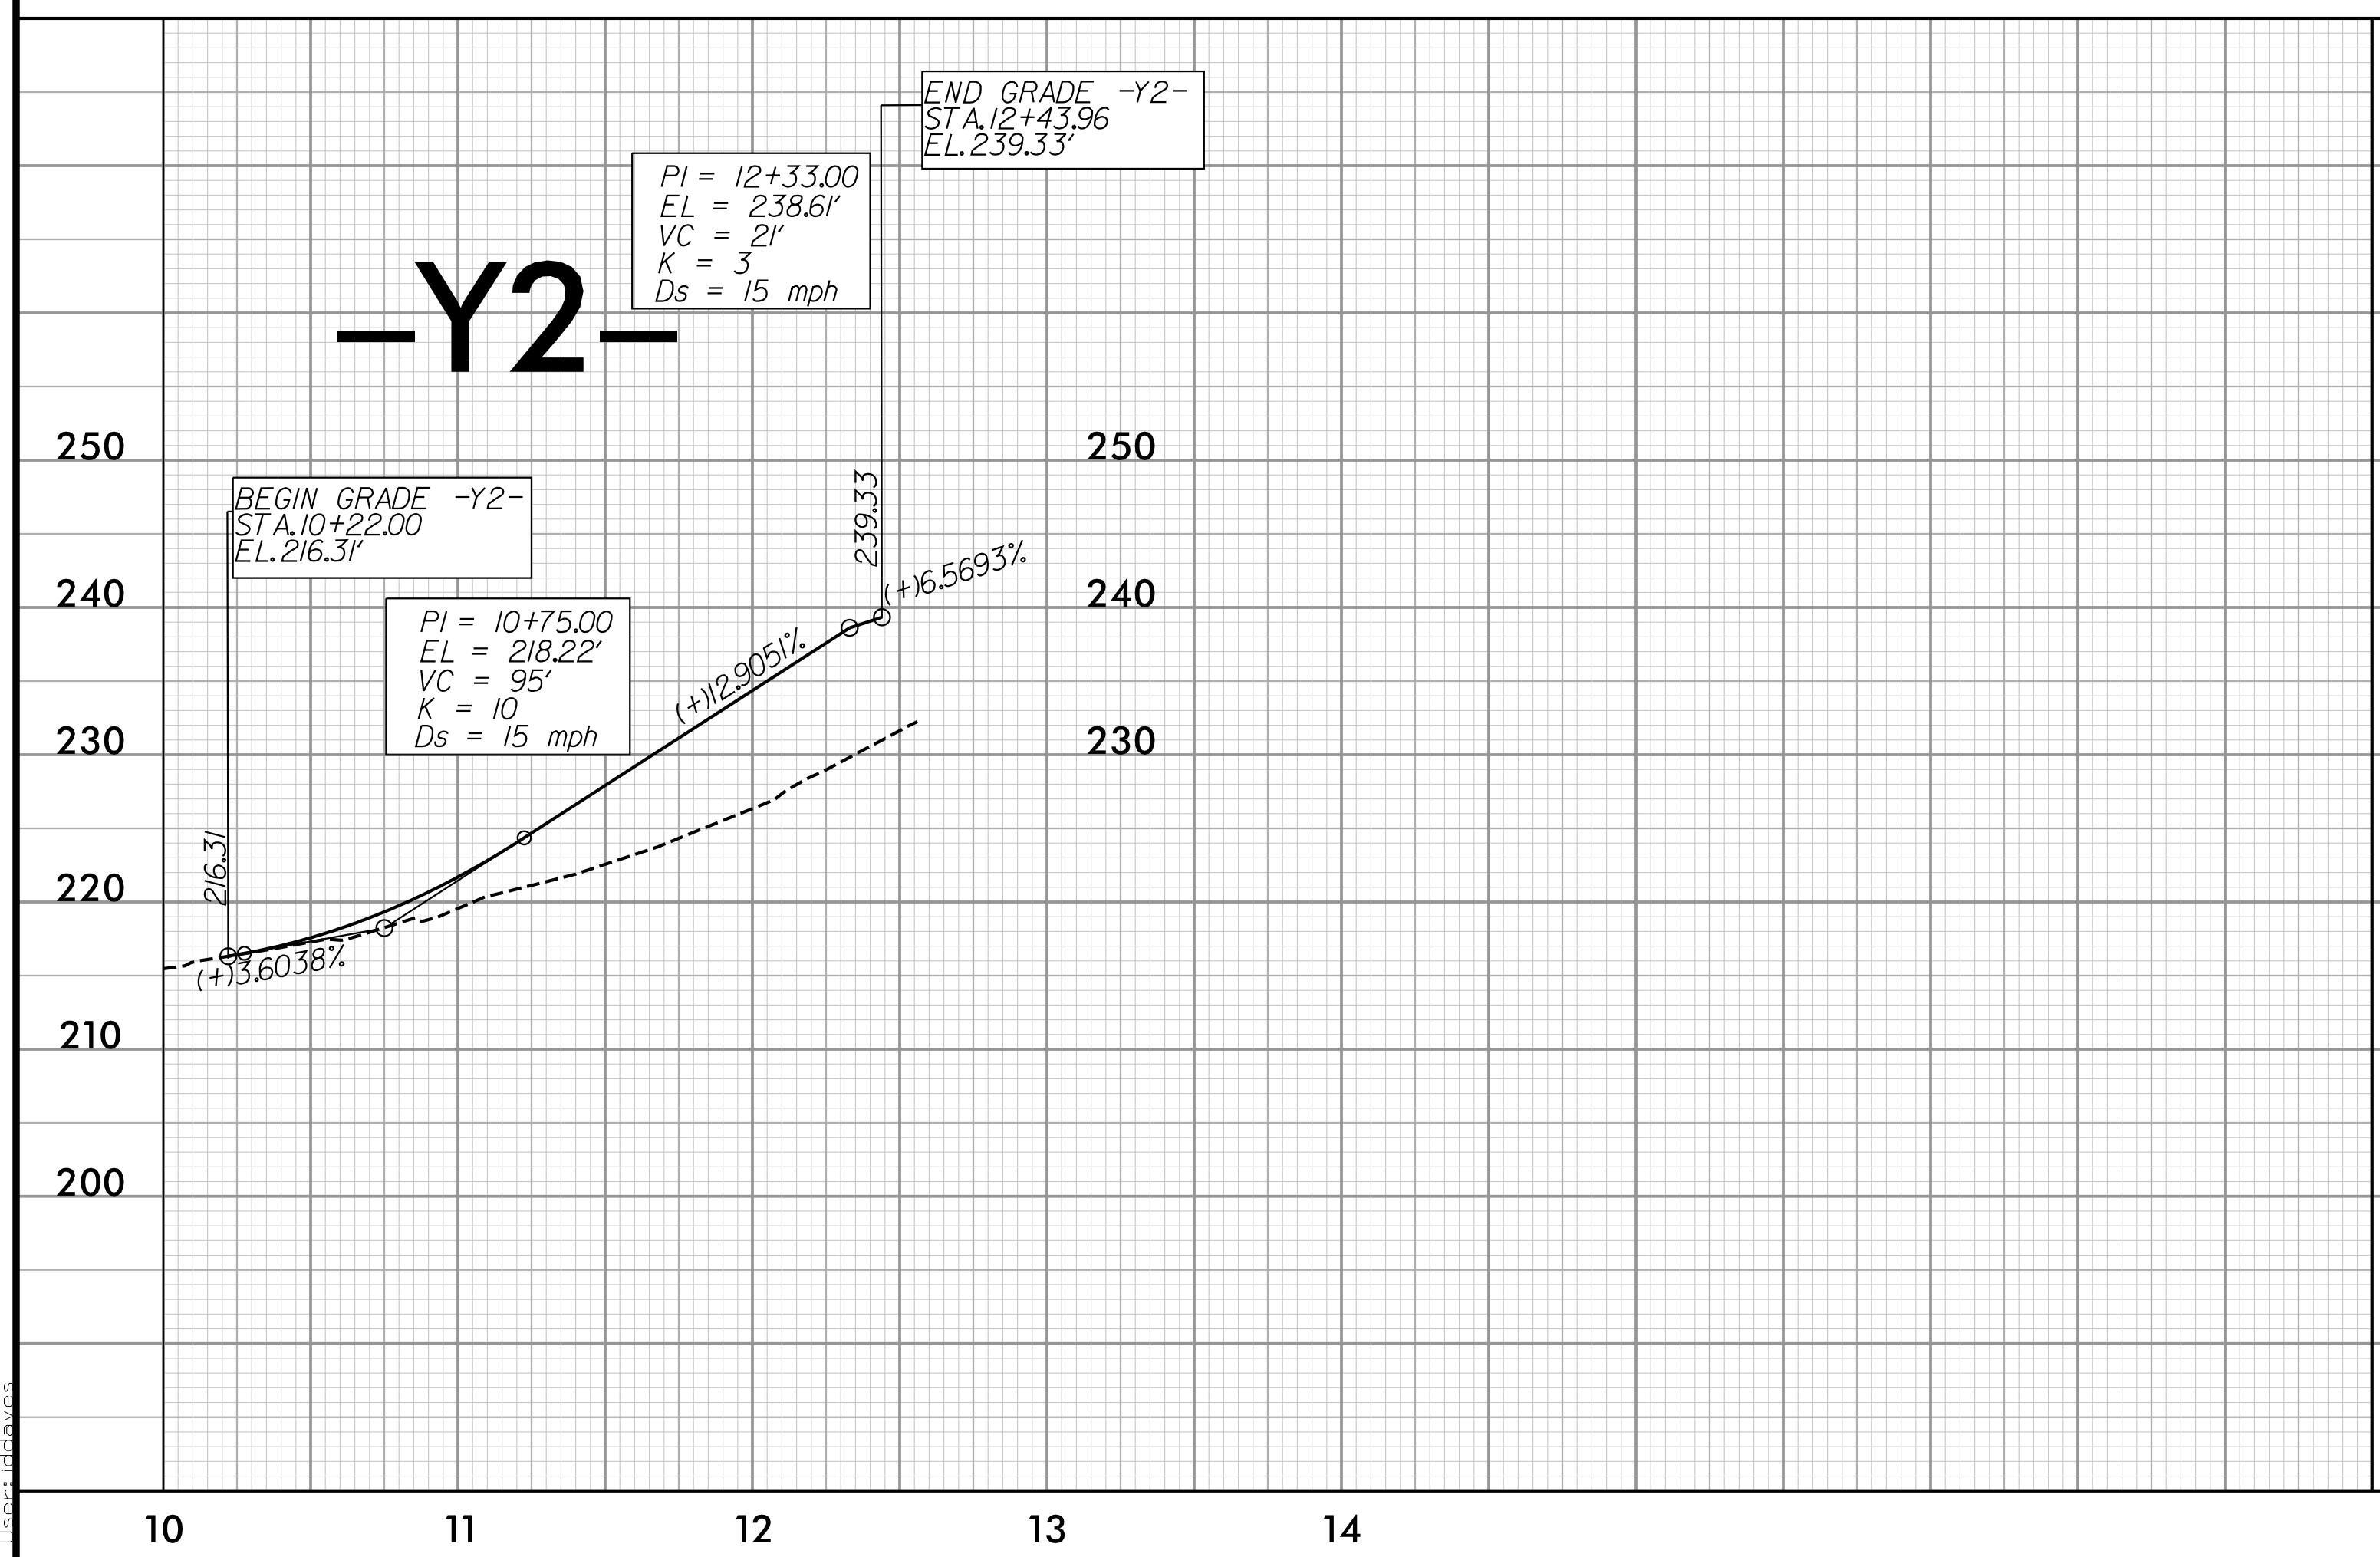


5/28/21

PROJECT REFERENCE NO. B-4407	SHEET NO. 8
ROADWAY DESIGN ENGINEER NORTH CAROLINA PROFESSIONAL SEAL 26960	HYDRAULICS ENGINEER NORTH CAROLINA PROFESSIONAL SEAL 033023
<p>DOCUMENT NOT CONSIDERED FINAL UNLESS ALL SIGNATURES COMPLETED</p>	

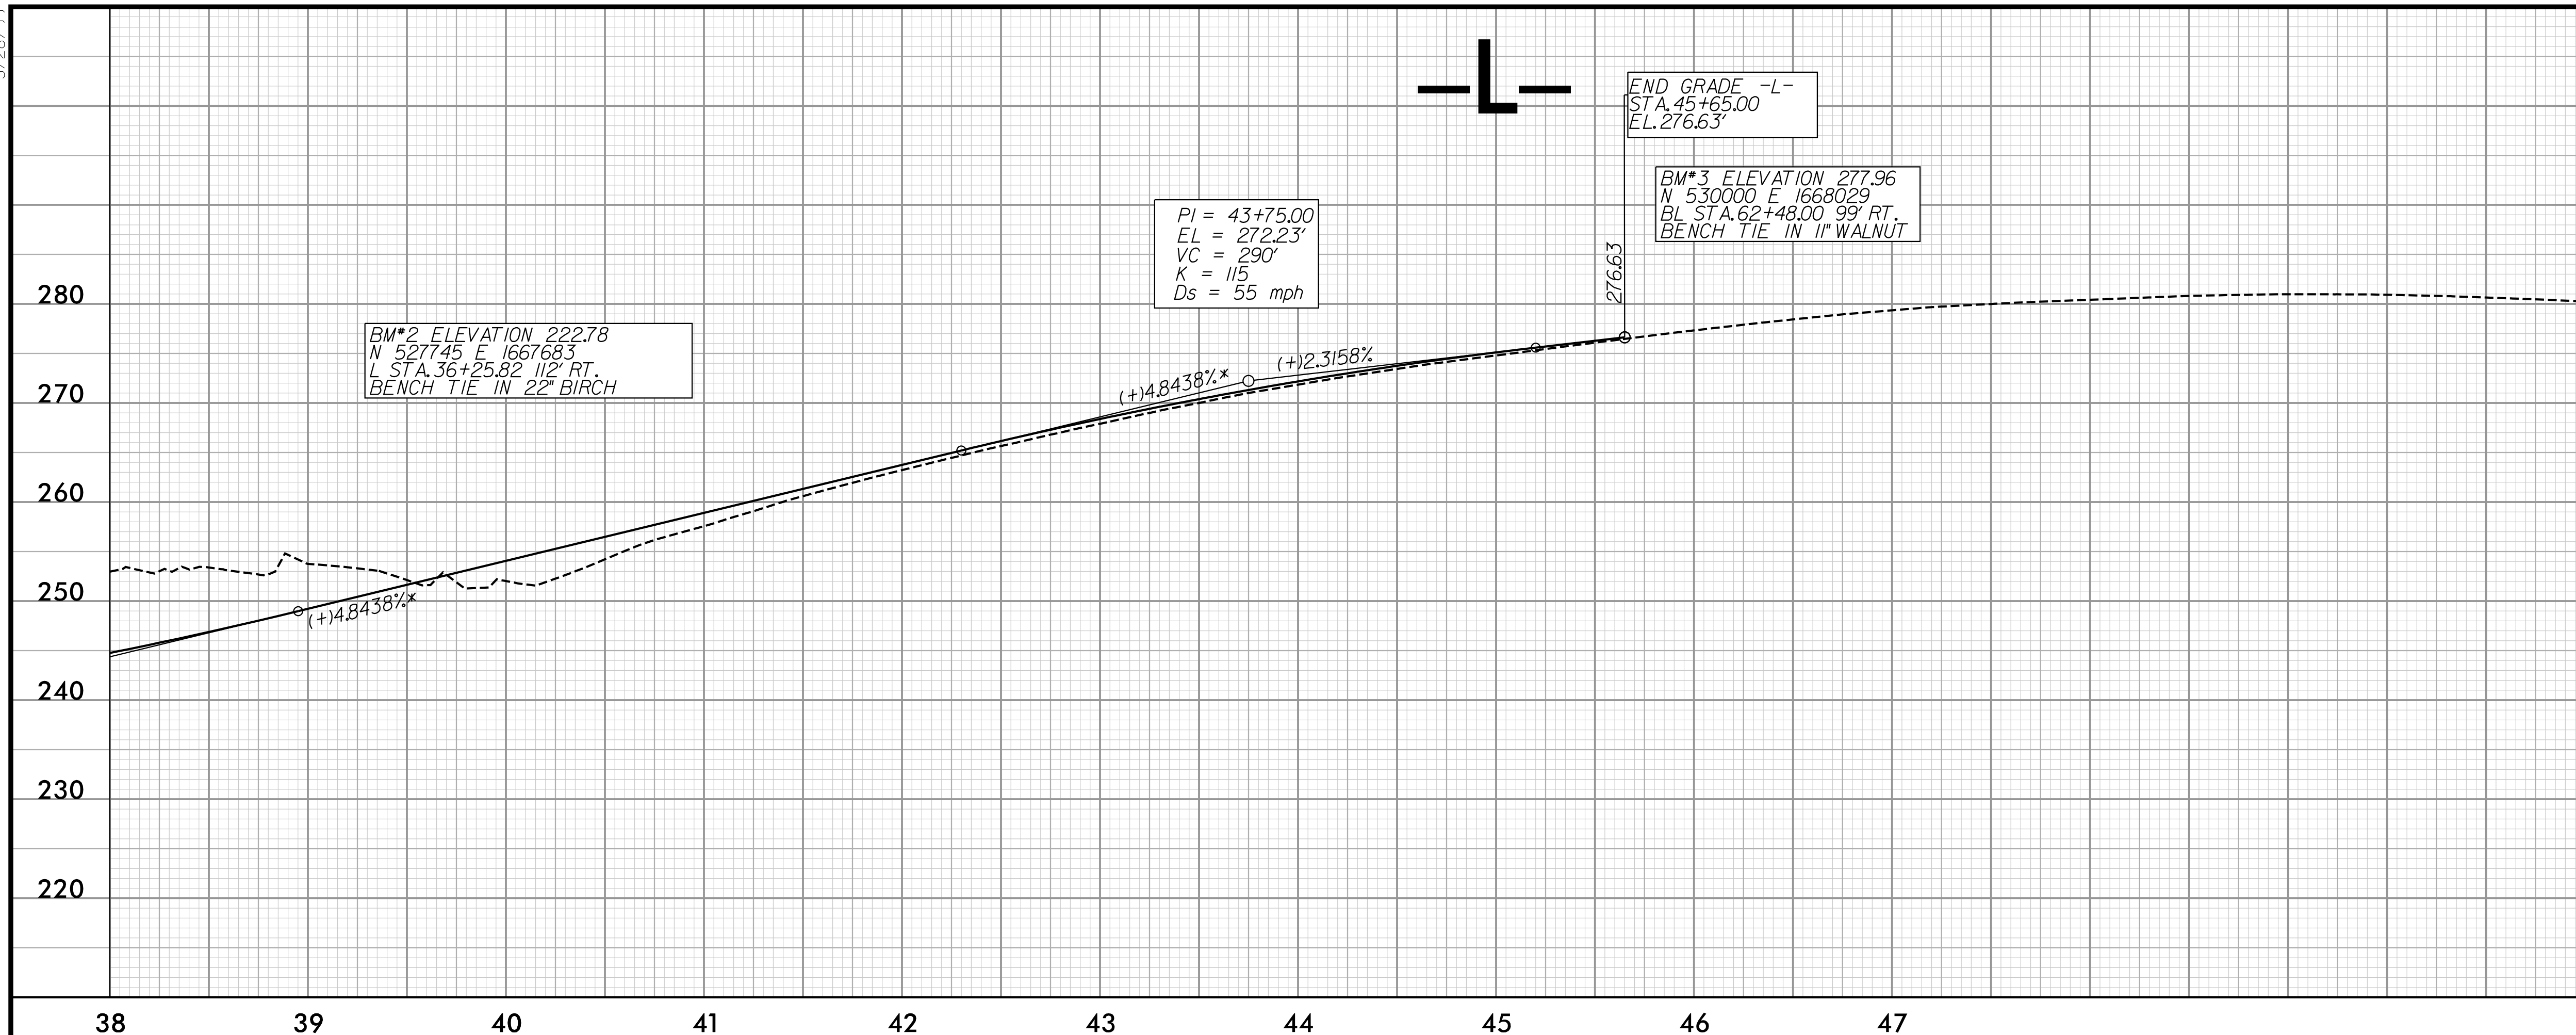

DITCH LEGEND

RIGHT DITCH
LEFT DITCH	-----

SEE SHEET 6 FOR -L-, -Y2-, AND -Y3- ALIGNMENTS

2/18/2021 8:34:47 AM
\\s205\B4407\rdy_psh_08.dgn
\\s205\B4407\rdy_psh_08.dgn