


PROPOSED ALIGNMENT CONTROL SHEET

PROJECT REFERENCE NO.	SHEET NO.
B-4407	RW02D-1

Location and Surveys

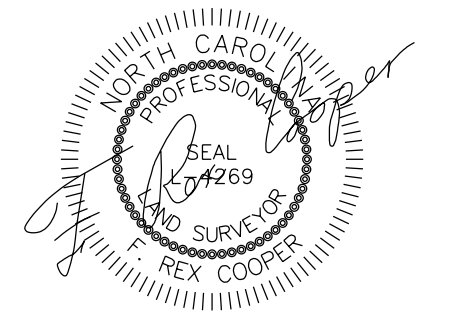

DOCUMENT NOT CONSIDERED FINAL
UNLESS ALL SIGNATURES COMPLETED

REVISIONS

R:\APB\2020_11\31\work\corpus\1784\active\178450746\survey\B4407\external\exports\200420\B4407_1s.rw02d-1_200420.dgn
AT:BUKOVNIK, I

L

TYPE	STATION	NORTH	EAST
POT	10+00.00	525220.5086	1667196.3818
PC	15+45.00	525762.8946	1667143.0814
PT	25+71.11	526775.9656	1667252.1697
PC	37+02.47	527852.5320	1667599.9821
PRC	40+35.57	528174.0139	1667686.6613
PT	42+75.87	528407.5086	1667743.3752
PC	45+23.30	528646.4671	1667807.5381
PT	52+30.66	529342.5204	1667927.9411
PC	52+80.22	529391.9223	1667931.9140
PT	54+24.10	529535.6008	1667938.9555
POT	55+17.42	529628.9071	1667940.6064

Y1

TYPE	STATION	NORTH	EAST
POT	10+00.00	525343.7146	1666949.2224
PC	10+28.10	525371.1359	1666955.3382
PT	11+57.40	525464.6535	1667036.8240
POT	12+96.96	525513.3894	1667167.6003

Y2

TYPE	STATION	NORTH	EAST
POT	10+00.00	527684.3569	1667809.9494
PC	11+57.07	527764.4995	1667674.8580
PT	12+27.07	527789.0617	1667609.6898
POT	12+56.06	527794.4057	1667581.2029

Y3

TYPE	STATION	NORTH	EAST
POT	10+00.00	527866.9699	1667258.3967
POT	13+32.47	527808.0327	1667585.6055

NOTES:

- PROJECT CONTROL WAS ESTABLISHED USING GNSS, THE GLOBAL NAVIGATION SATELLITE SYSTEM.
- THE PROPOSED ALIGNMENT CONTROL DATA FOR THIS PROJECT HAS BEEN COMPILED FROM VARIOUS SOURCES. IF FURTHER INFORMATION REGARDING PROJECT CONTROL IS NEEDED, PLEASE CONTACT THE LOCATION AND SURVEYS UNIT.