


NOTE: SEE RSD 1101.01 SHEET 3
OF 3 AND RSD 1101.11 SHEET
4 OF 4 FOR ADVANCED WARNING
SIGNS AND SPACING

MATCH LINE -L- STA. 35+50.00 SEE TMP-9

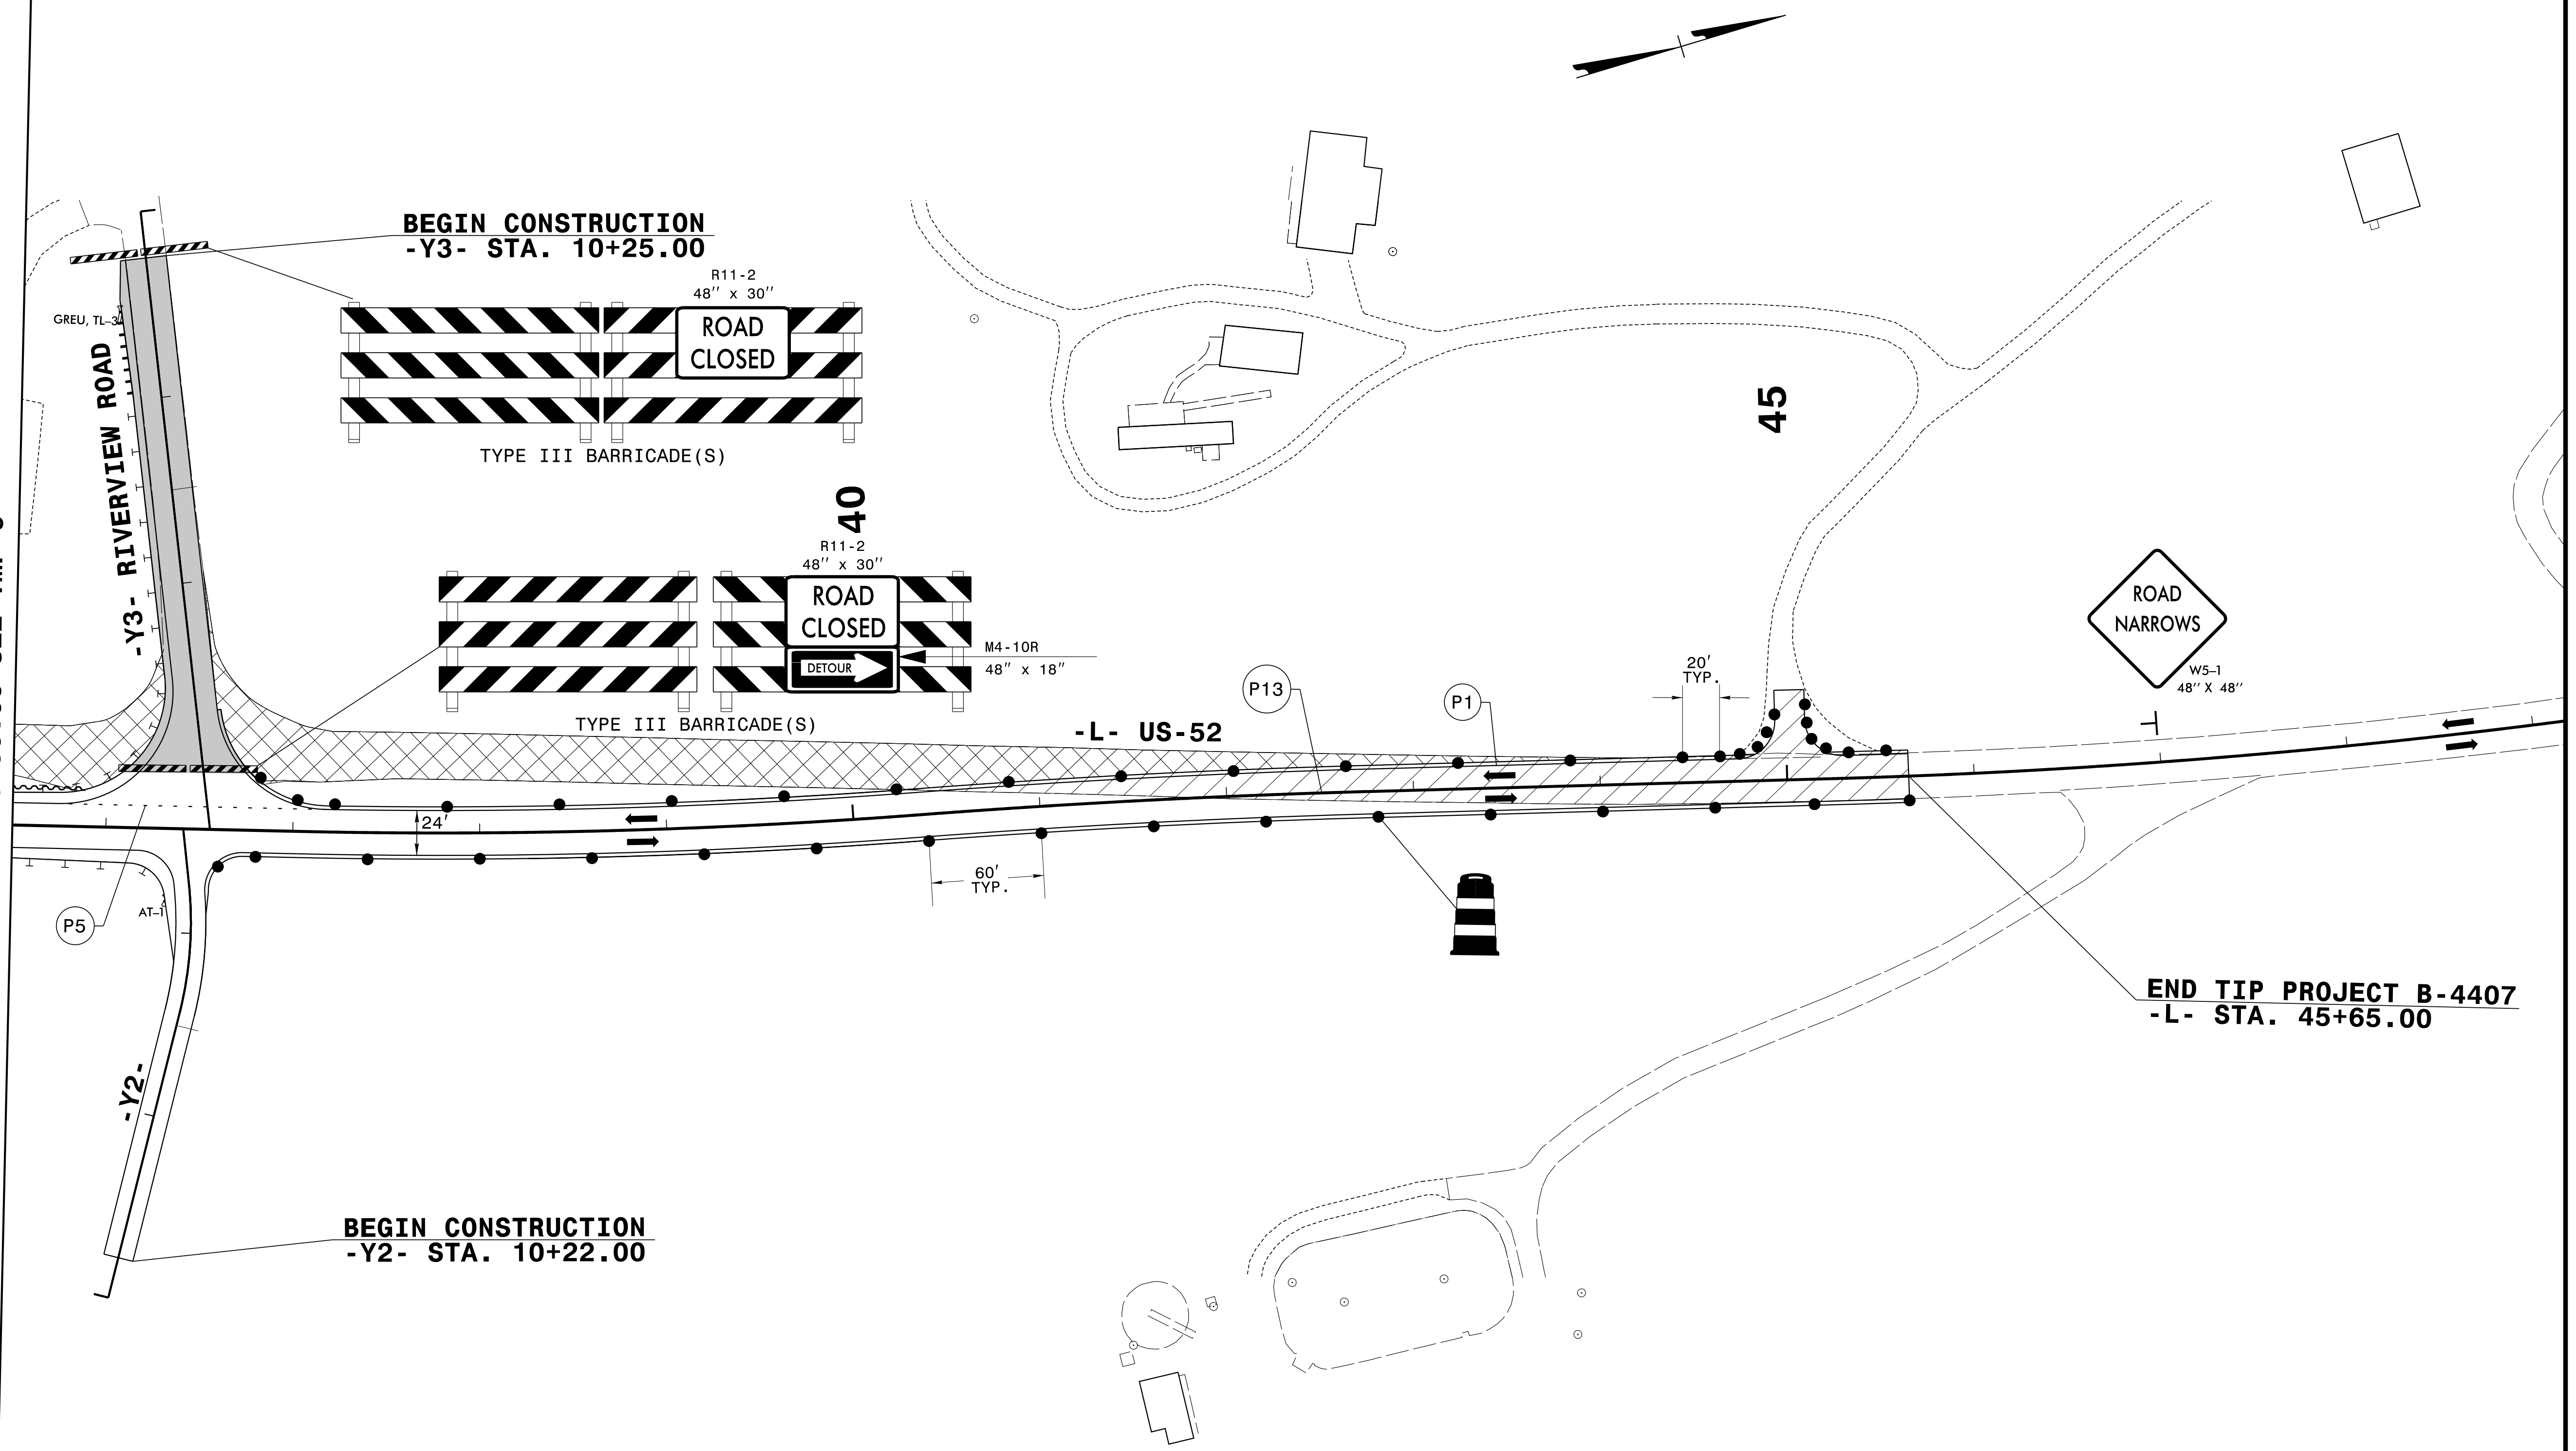

BEGIN CONSTRUCTION
-Y2- STA. 10+22.00

BEGIN CONSTRUCTION
-Y3- STA. 10+25.00

END TIP PROJECT B-4407
-L- STA. 45+65.00

NOTE: SEE SHEET TMP-3 AND TMP-4
FOR OFFSITE DETOUR SIGNING

4/9/2021 2:34:02 PM
...B4407-TMP-10.dgn
User:cmfitzpatrick

APPROVED: *Lloyd D. Brown*
DATE: 4/9/2021

SEAL

DOCUMENT NOT CONSIDERED FINAL
UNLESS ALL SIGNATURES COMPLETED



TEMPORARY TRAFFIC
CONTROL PHASE II
DETAIL