




0.43 ACRE REFORESTATION  
SEE RF-1 AND PROJECT SPECIAL PROVISIONS

**-L- CURVE DATA**  
 PI Sta 20+65.38  
 $\Delta = 23^\circ 31' 00.6" (RT)$   
 $D = 2^\circ 17' 30.6"$   
 $L = 1,026.12'$   
 $T = 520.38'$   
 $R = 2,500.00'$   
 $SE = .05$   
 $Ds = 60 \text{ mph}$

MATCH LINE -L- STA. 23+00.00 SEE SHEET 7

MATCH LINE -L- STA. 35+50.00 SEE SHEET 9

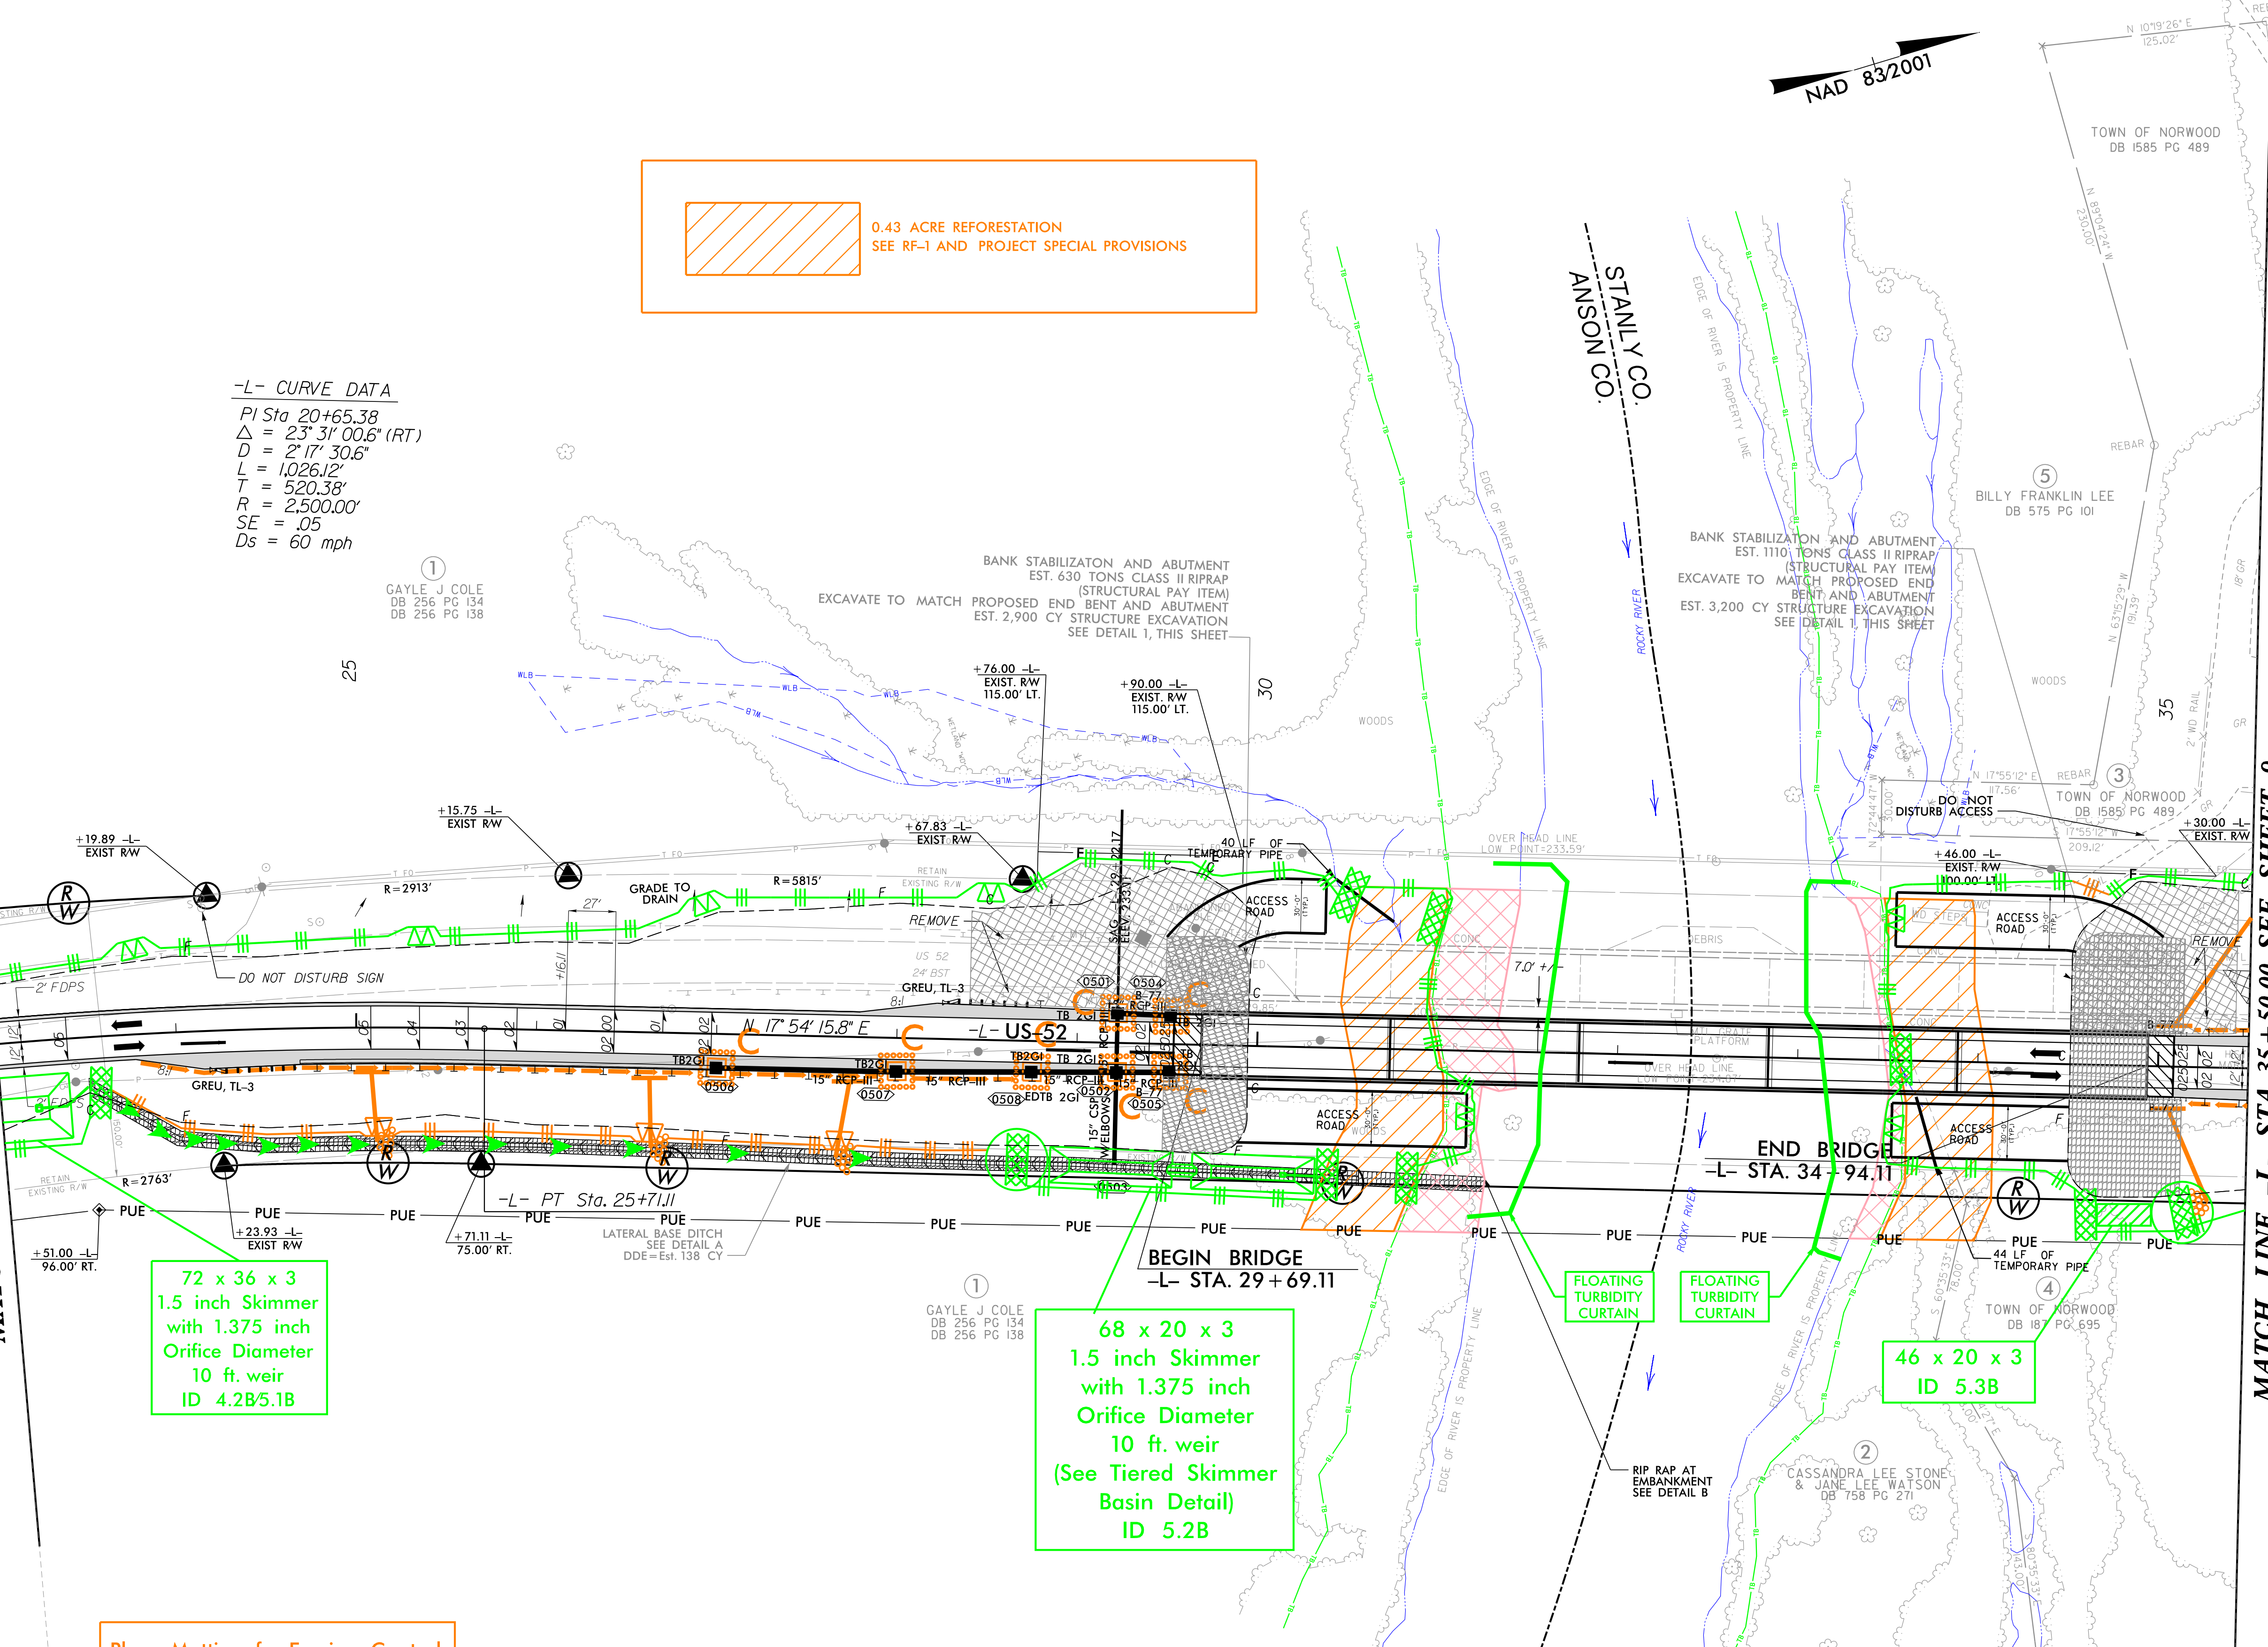

72 x 36 x 3  
1.5 inch Skimmer  
with 1.375 inch  
Orifice Diameter  
10 ft. weir  
ID 4.2B5.1B

68 x 20 x 3  
1.5 inch Skimmer  
with 1.375 inch  
Orifice Diameter  
10 ft. weir  
(See Tiered Skimmer  
Basin Detail)  
ID 5.2B

46 x 20 x 3  
ID 5.3B

Place Matting for Erosion Control  
on Slope as Work Allows.

0.21 ACRE STREAMBANK REFORESTATION  
SEE RF-2, RF-3 AND PROJECT SPECIAL PROVISIONS

