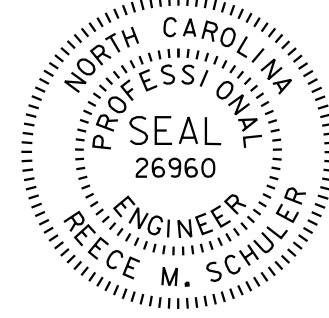


**STATE OF NORTH CAROLINA  
DEPARTMENT OF TRANSPORTATION**

**SIGNING PLAN  
ANSON /STANLY COUNTIES  
LOCATION: REPLACE BRIDGE 70 OVER ROCKY RIVER ON US-52**

<b>TIP NO.</b> B-4407	<b>SHEET NO.</b> SIGN-1
<b>APPROVED:</b> <u>Reece M. Schuler</u> <small>10034024C7824FC...</small>	
<b>DATE:</b> 3/29/2021	
	
<b>DOCUMENT NOT CONSIDERED FINAL UNLESS ALL SIGNATURES COMPLETED</b>	

**ROADWAY STANDARD DRAWING**

THE FOLLOWING ROADWAY STANDARDS AS APPEAR IN "ROADWAY STANDARD DRAWINGS" - PROJECT SERVICES UNIT - N.C. DEPARTMENT OF TRANSPORTATION - RALEIGH, N.C., DATED JANUARY 2018 ARE APPLICABLE TO THIS PROJECT AND BY REFERENCE HEREBY ARE CONSIDERED A PART OF THESE PLANS:

STD. NO.	TITLE
901.70	SIGN STRINGERS AND SUPPORT SPACING
904.10	ORIENTATION OF GROUND MOUNTED SIGNS
904.50	MOUNTING OF TYPE 'D', 'E' AND 'F' SIGNS ON 'U' CHANNEL POSTS
910.40	SINGLE LANE ROUNDABOUT SIGNING
1264.01	OBJECT MARKERS - TYPES
1264.02	OBJECT MARKERS - INSTALLATION

**GENERAL NOTES**

- SIGNS FURNISHED BY STATE
- CONFIRM IN WRITING AT LEAST 4 MONTHS IN ADVANCE, THE ACTUAL DATE THE DEPARTMENT FURNISHED SIGNS WILL BE REQUIRED.
- ALL TYPE 'D' SIGNS SHALL BE MOUNTED ON TWO U-CHANNEL POSTS UNLESS OTHERWISE INDICATED ON THE PLANS.
- IF REMOVAL OR RELOCATION OF SIGNS ON PRIVATE STREET (NON-STATE MAINTAINED) IS REQUIRED DUE TO CONSTRUCTION, THE CONTRACTOR SHALL INFORM THE ENGINEER. THE WORK WILL BE COMPLETED BY OTHERS.
- WHEN NOT STATIONED OR DIMENSIONED ON PLANS, ALL 'E' AND 'F' SIGNS SHALL BE FIELD LOCATED BY THE ENGINEER
- ALL EXISTING SIGNS ON "U" CHANNEL POST WITHIN THE PROJECT LIMITS SHALL BE REMOVED AND DISPOSED OF UNLESS OTHERWISE NOTED ON PLANS.
- WHEN EXISTING SIGNS ARE REMOVED AND INSTALLED ON NEW SUPPORTS, THE RE-ERECTION SHALL IMMEDIATELY FOLLOW THE REMOVAL.
- THE BACKGROUND FOR TYPE E & F SIGNS SHALL BE TYPE C REFLECTIVE SHEETING.

**SUMMARY OF QUANTITIES**

ITEM NO.		ITEM DESCRIPTION	QUANTITY	UNIT
DESC. NO.	SECT. NO.			
4102000000	904	SIGN ERECTION, TYPE E	1	EA.
4116100000	904	SIGN ERECTION, RELOCATE SIGN TYPE E	9	EA.
4155000000	907	DISPOSAL OF SIGN SYSTEM, U CHANNEL	1	EA.

**INDEX**

SHEET NO.	DESCRIPTION
SIGN-1	TITLE SHEET
SIGN-2	TYPE 'E' SIGNS
SIGN-3	SPECIAL SIGN DESIGN
SIGN-4 THRU SIGN-9	SIGNING PLAN SHEETS

**PLAN PREPARED BY: Vaughn & Melton Engineering**

**REECE M. SCHULER, PE, PLS** PROJECT ENGINEER  
**ALEX M. FITZPATRICK** PROJECT DESIGN ENGINEER



- |                                                          |                                                         |                                                        |
|----------------------------------------------------------|---------------------------------------------------------|--------------------------------------------------------|
| <input type="checkbox"/> Raleigh, NC<br>919-977-9455     | <input type="checkbox"/> Charlotte, NC<br>704-351-0488  | <input type="checkbox"/> Boone, NC<br>828-355-9933     |
| <input type="checkbox"/> Tri-Cities, TN<br>423-467-9400  | <input type="checkbox"/> Tri-Cities, TN<br>423-467-9400 | <input type="checkbox"/> Knoxville, TN<br>865-546-5800 |
| <input type="checkbox"/> Charleston, SC<br>843-974-5650  | <input type="checkbox"/> Middleboro, KY<br>606-248-5600 | <input type="checkbox"/> Atlanta, GA<br>770-627-3509   |
| <input type="checkbox"/> Spartanburg, SC<br>864-574-4775 |                                                         |                                                        |