

401 QUANTITY REQ'D 1

A PLACE TO VISIT. A PLACE TO LIVE. A PLACE TO LOVE.


66" X 18"

MOUNT BELOW EXISTING SIGN.  
REPLACEMENT OF DAMAGED SIGN

TIP NO. SHEET NO.  
B-4407 SIGN-2

DocuSigned by:  
APPROVED: *Reece M. Schuler*  
16634024C7824FC...

DATE: 3/29/2021

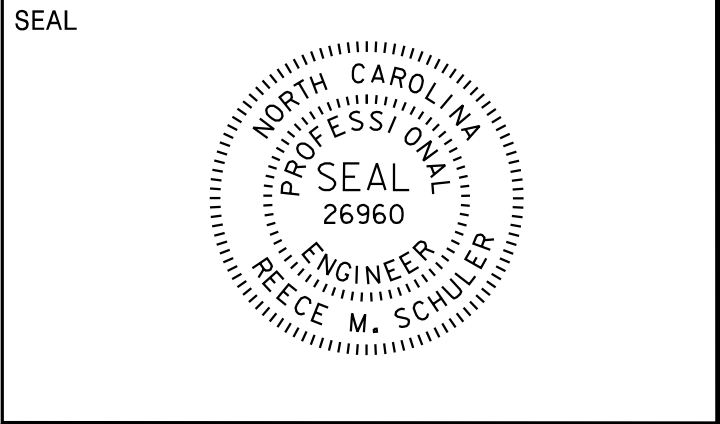

DOCUMENT NOT CONSIDERED FINAL  
UNLESS ALL SIGNATURES COMPLETED

TYPE 'E' SIGNS