


NAD 83/2001

MATCH LINE -L- STA. 23 + 00.00 SEE SHEET SIGN-4

MATCH LINE -L- STA. 35 + 50.00 SEE SHEET SIGN-6

- PROJECT NOTES**
1. EXISTING SIGN TO REMAIN
 2. RELOCATE SIGN ON NEW SUPPORTS
 3. RELOCATE SIGN USING EXISTING SUPPORTS
 4. REPLACE EXISTING SIGN

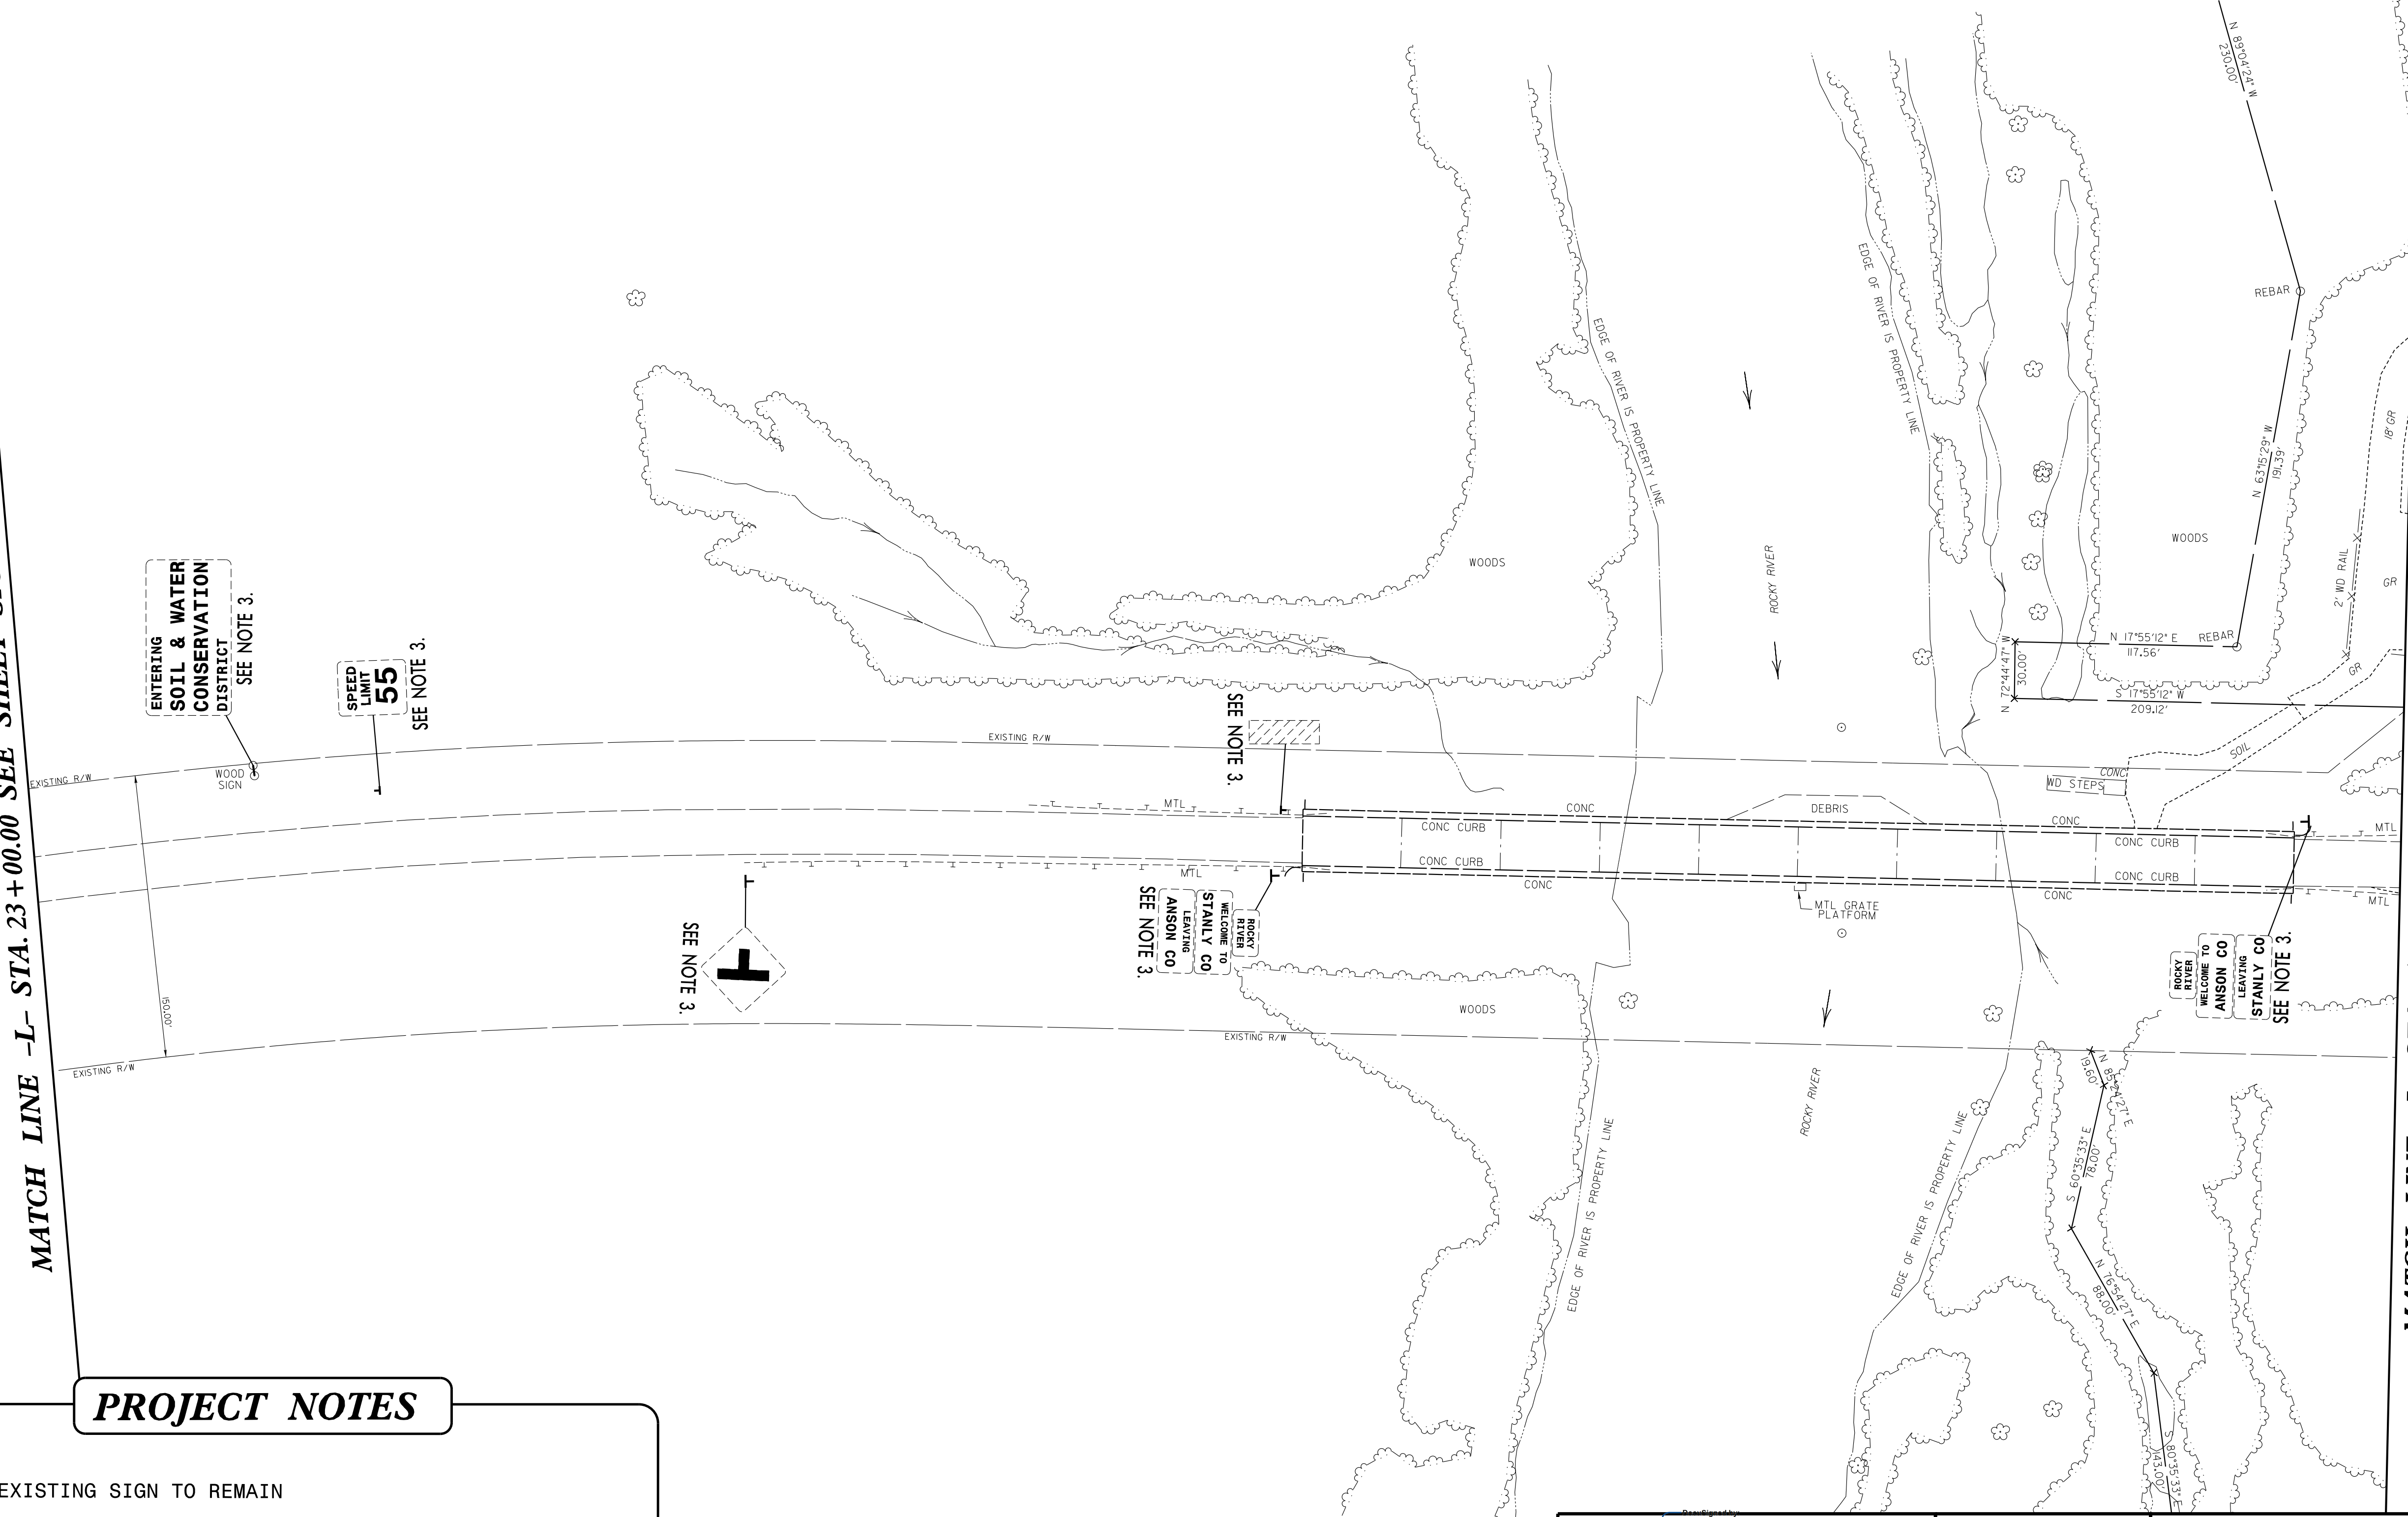


APPROVED: Rene M. Schuler
16634024C784FC

DATE: 3/29/2021

SEAL

PROFESSIONAL SEAL
 ENGINEER
 REBECE M. SCHULER
 26960

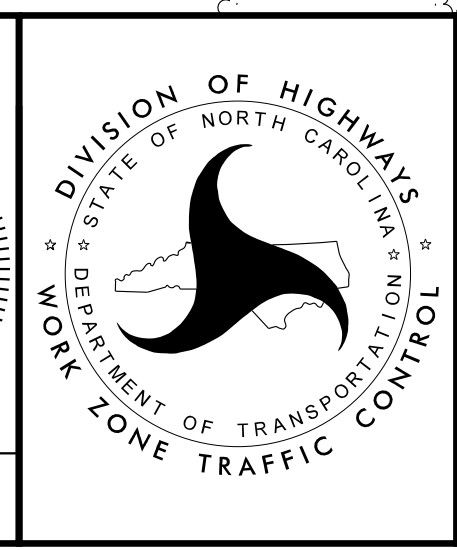

EXISTING SIGNING