


MATCH LINE -L- STA. 35 + 50.00 SEE SHEET SIGN-5

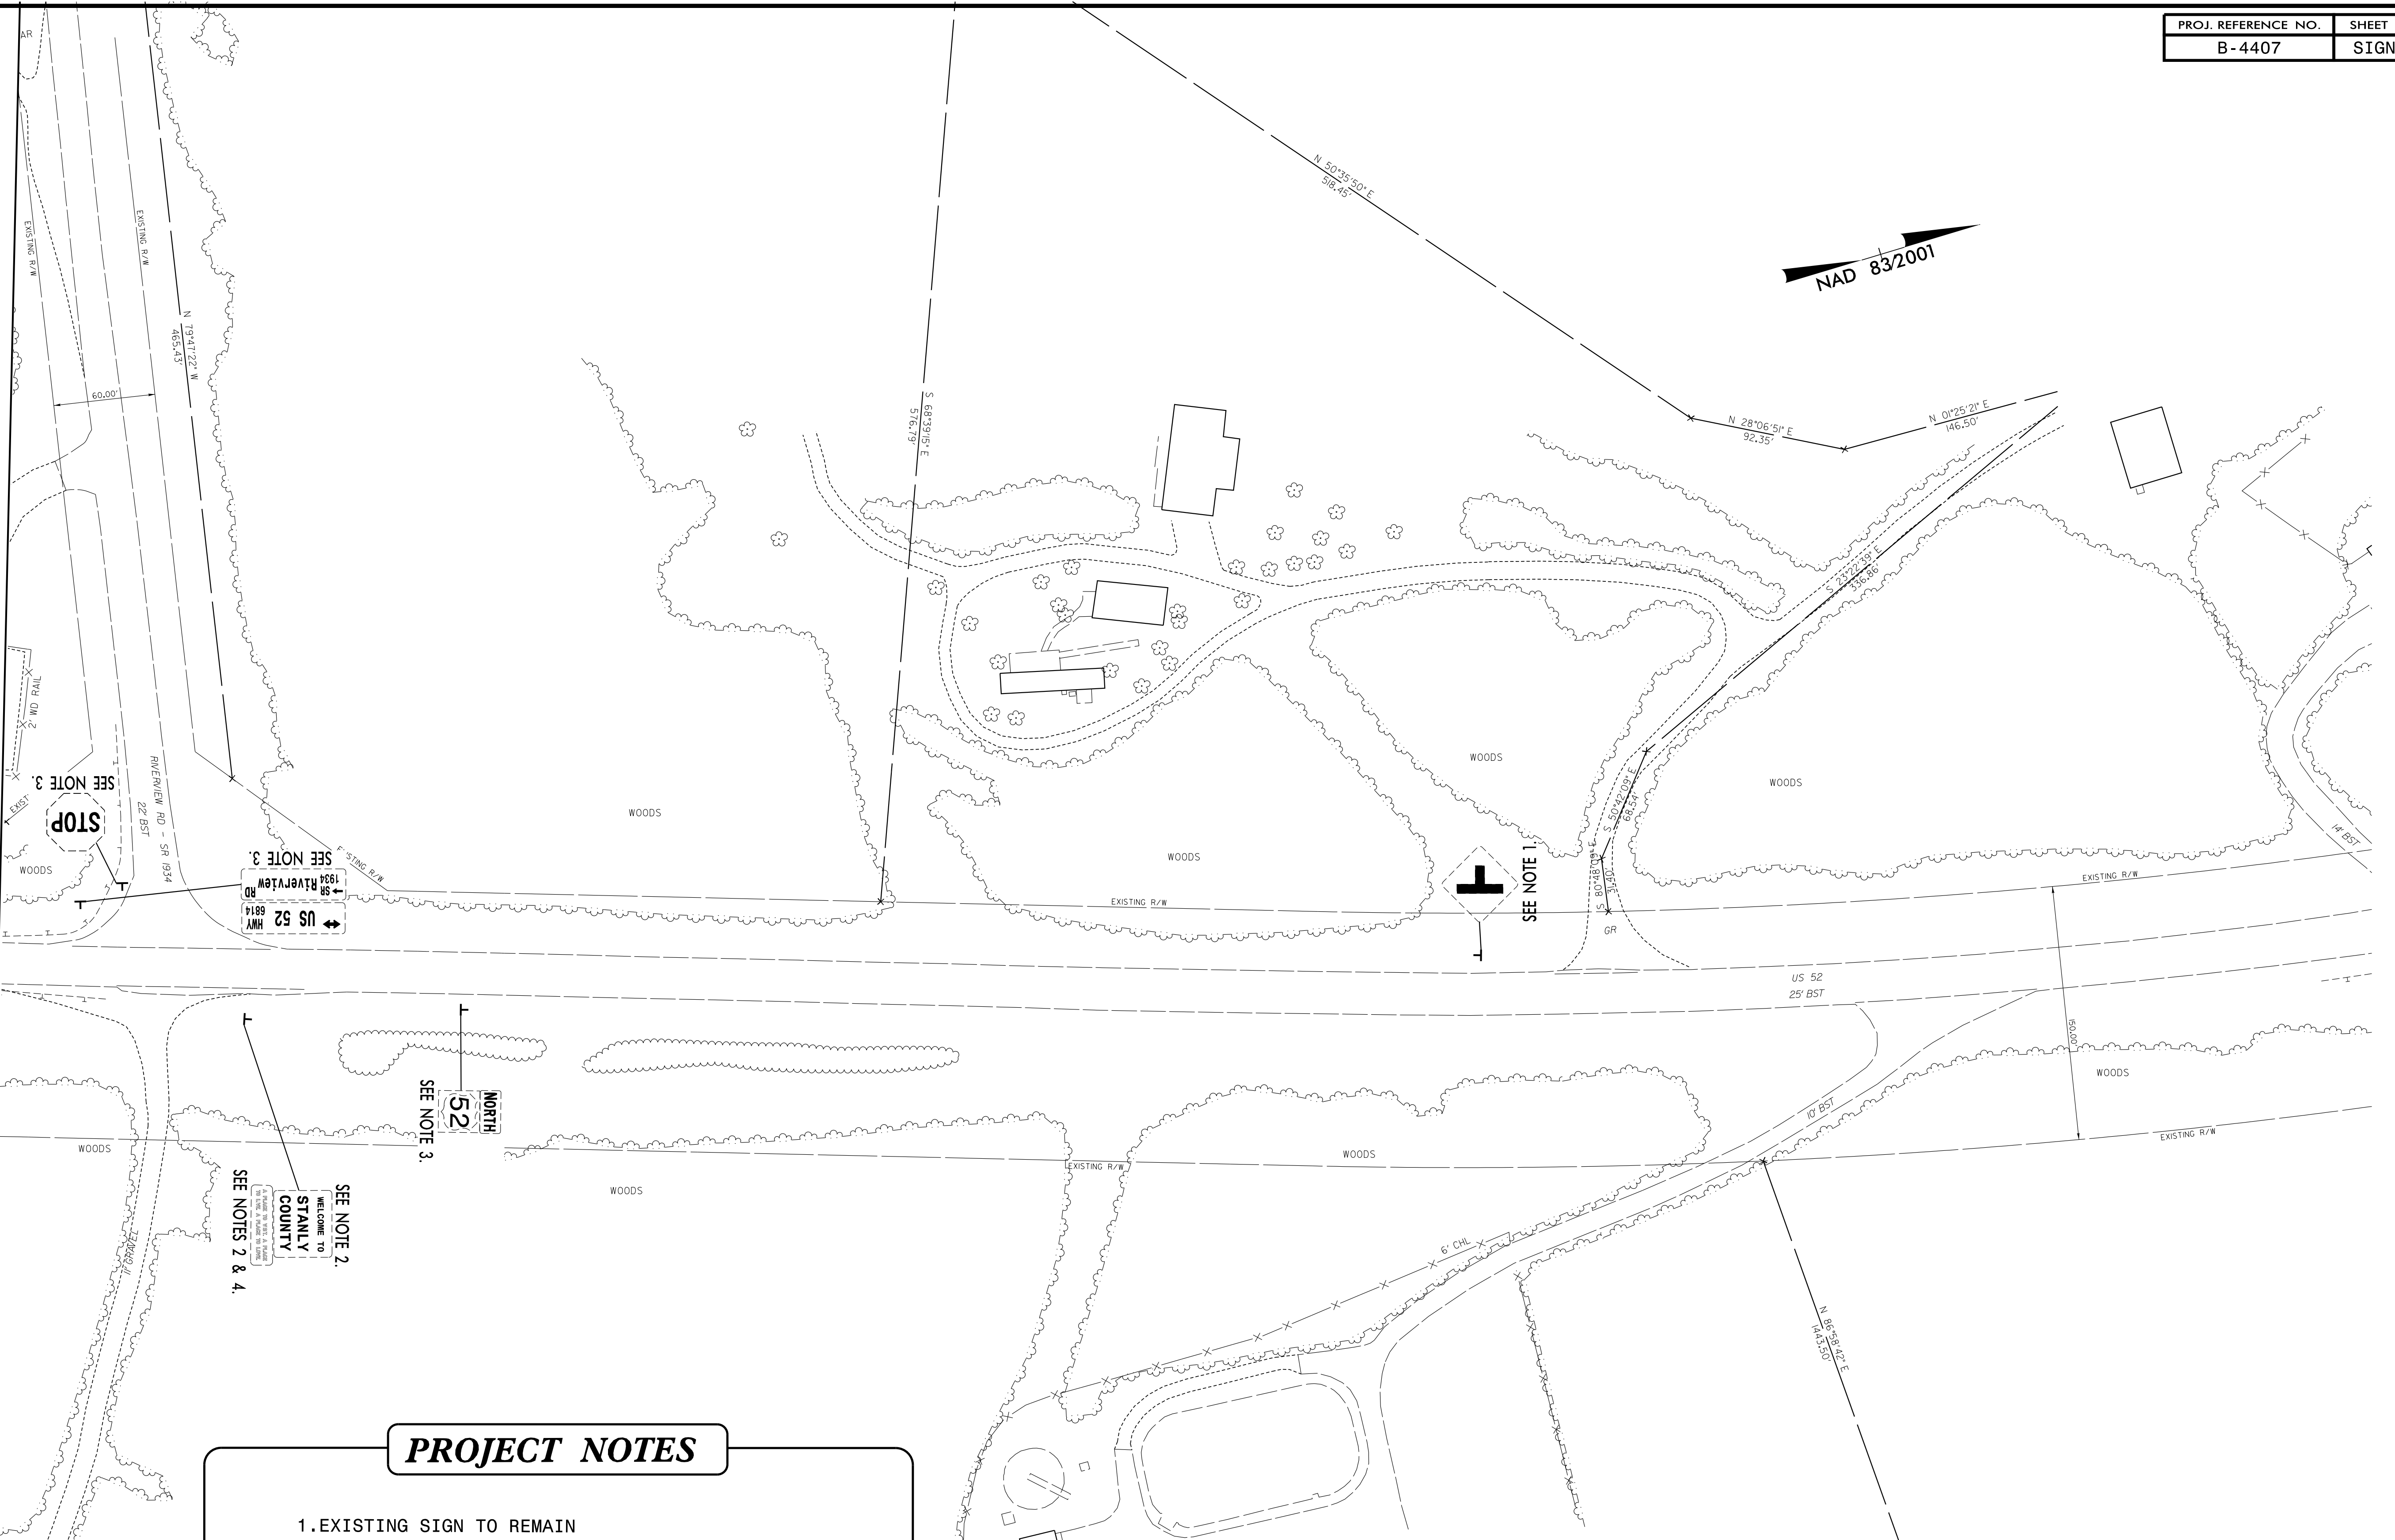

PROJECT NOTES


1. EXISTING SIGN TO REMAIN
2. RELOCATE SIGN ON NEW SUPPORTS
3. RELOCATE SIGN USING EXISTING SUPPORTS
4. REPLACE EXISTING SIGN

APPROVED: *Reece M. Schuller*
 DATE: 3/29/2021

SEAL

PROFESSIONAL SEAL
 26960
 ENGINEER
 REECE M. SCHULLER

DOCUMENT NOT CONSIDERED FINAL
 UNLESS ALL SIGNATURES COMPLETED

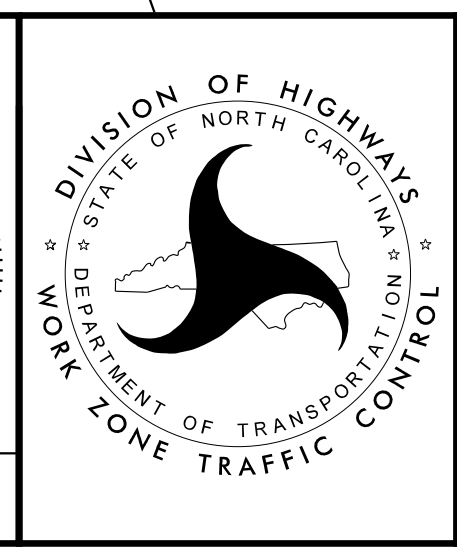

EXISTING SIGNING